
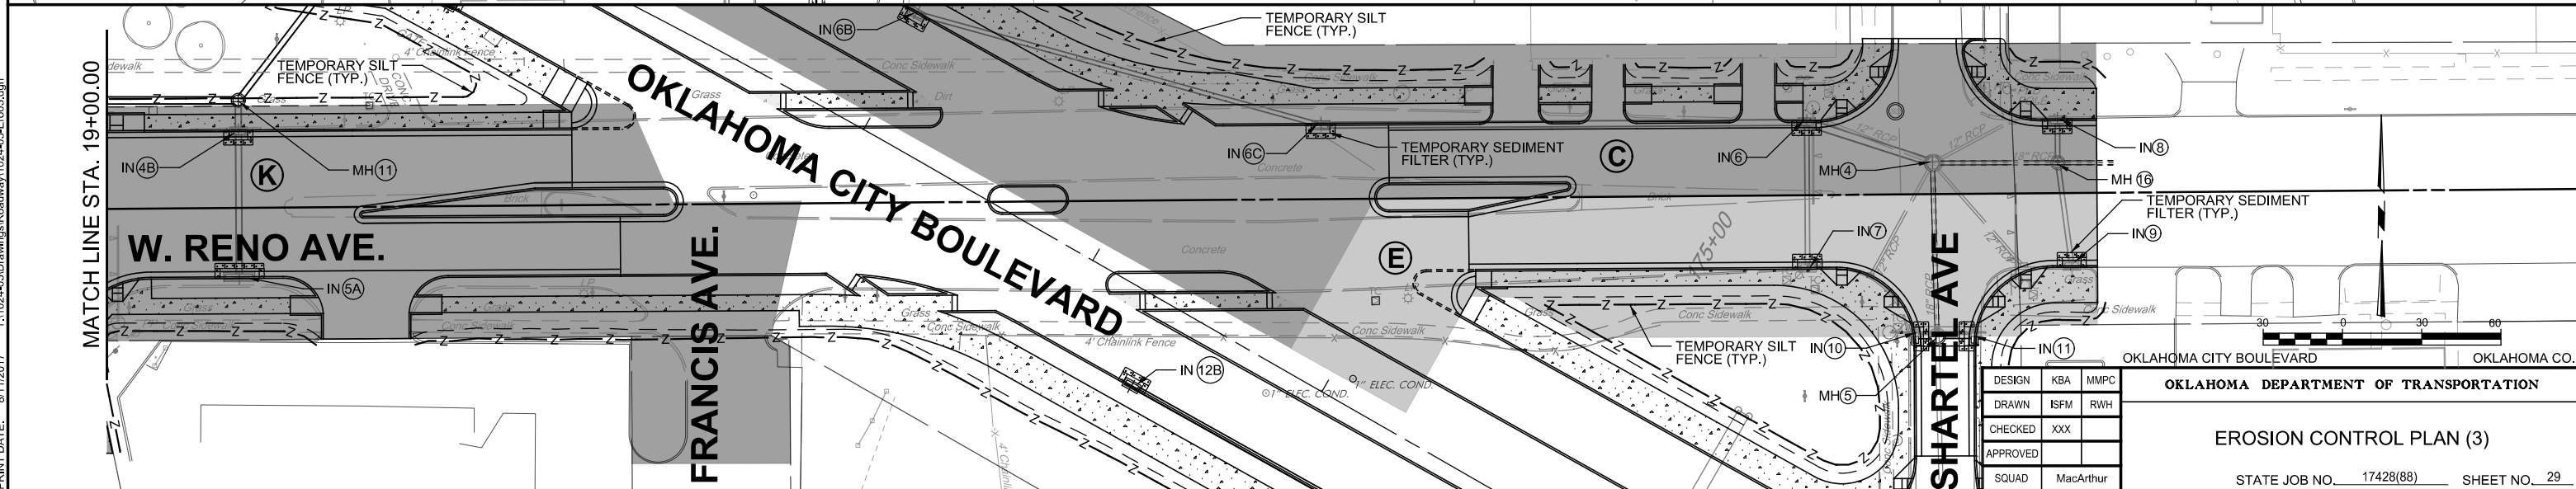


OUTFALL STRUCTURE NO.	AREA #	ACRES CONTRIBUTING TO OUTFALL	SEDIMENT CONTROL MEASURES
IN 21	J	0.98	SILT FENCE, SEDIMENT BARRIER
MH 3	K	1.84	SILT FENCE, SEDIMENT BARRIER
MH 4	C	1.18	SILT FENCE, SEDIMENT BARRIER
MH 16	E	0.36	SILT FENCE, SEDIMENT BARRIER

TEMPORARY SILT FENCE  
 TEMPORARY INLET SEDIMENT BARRIER  
 DISTURBED AREAS

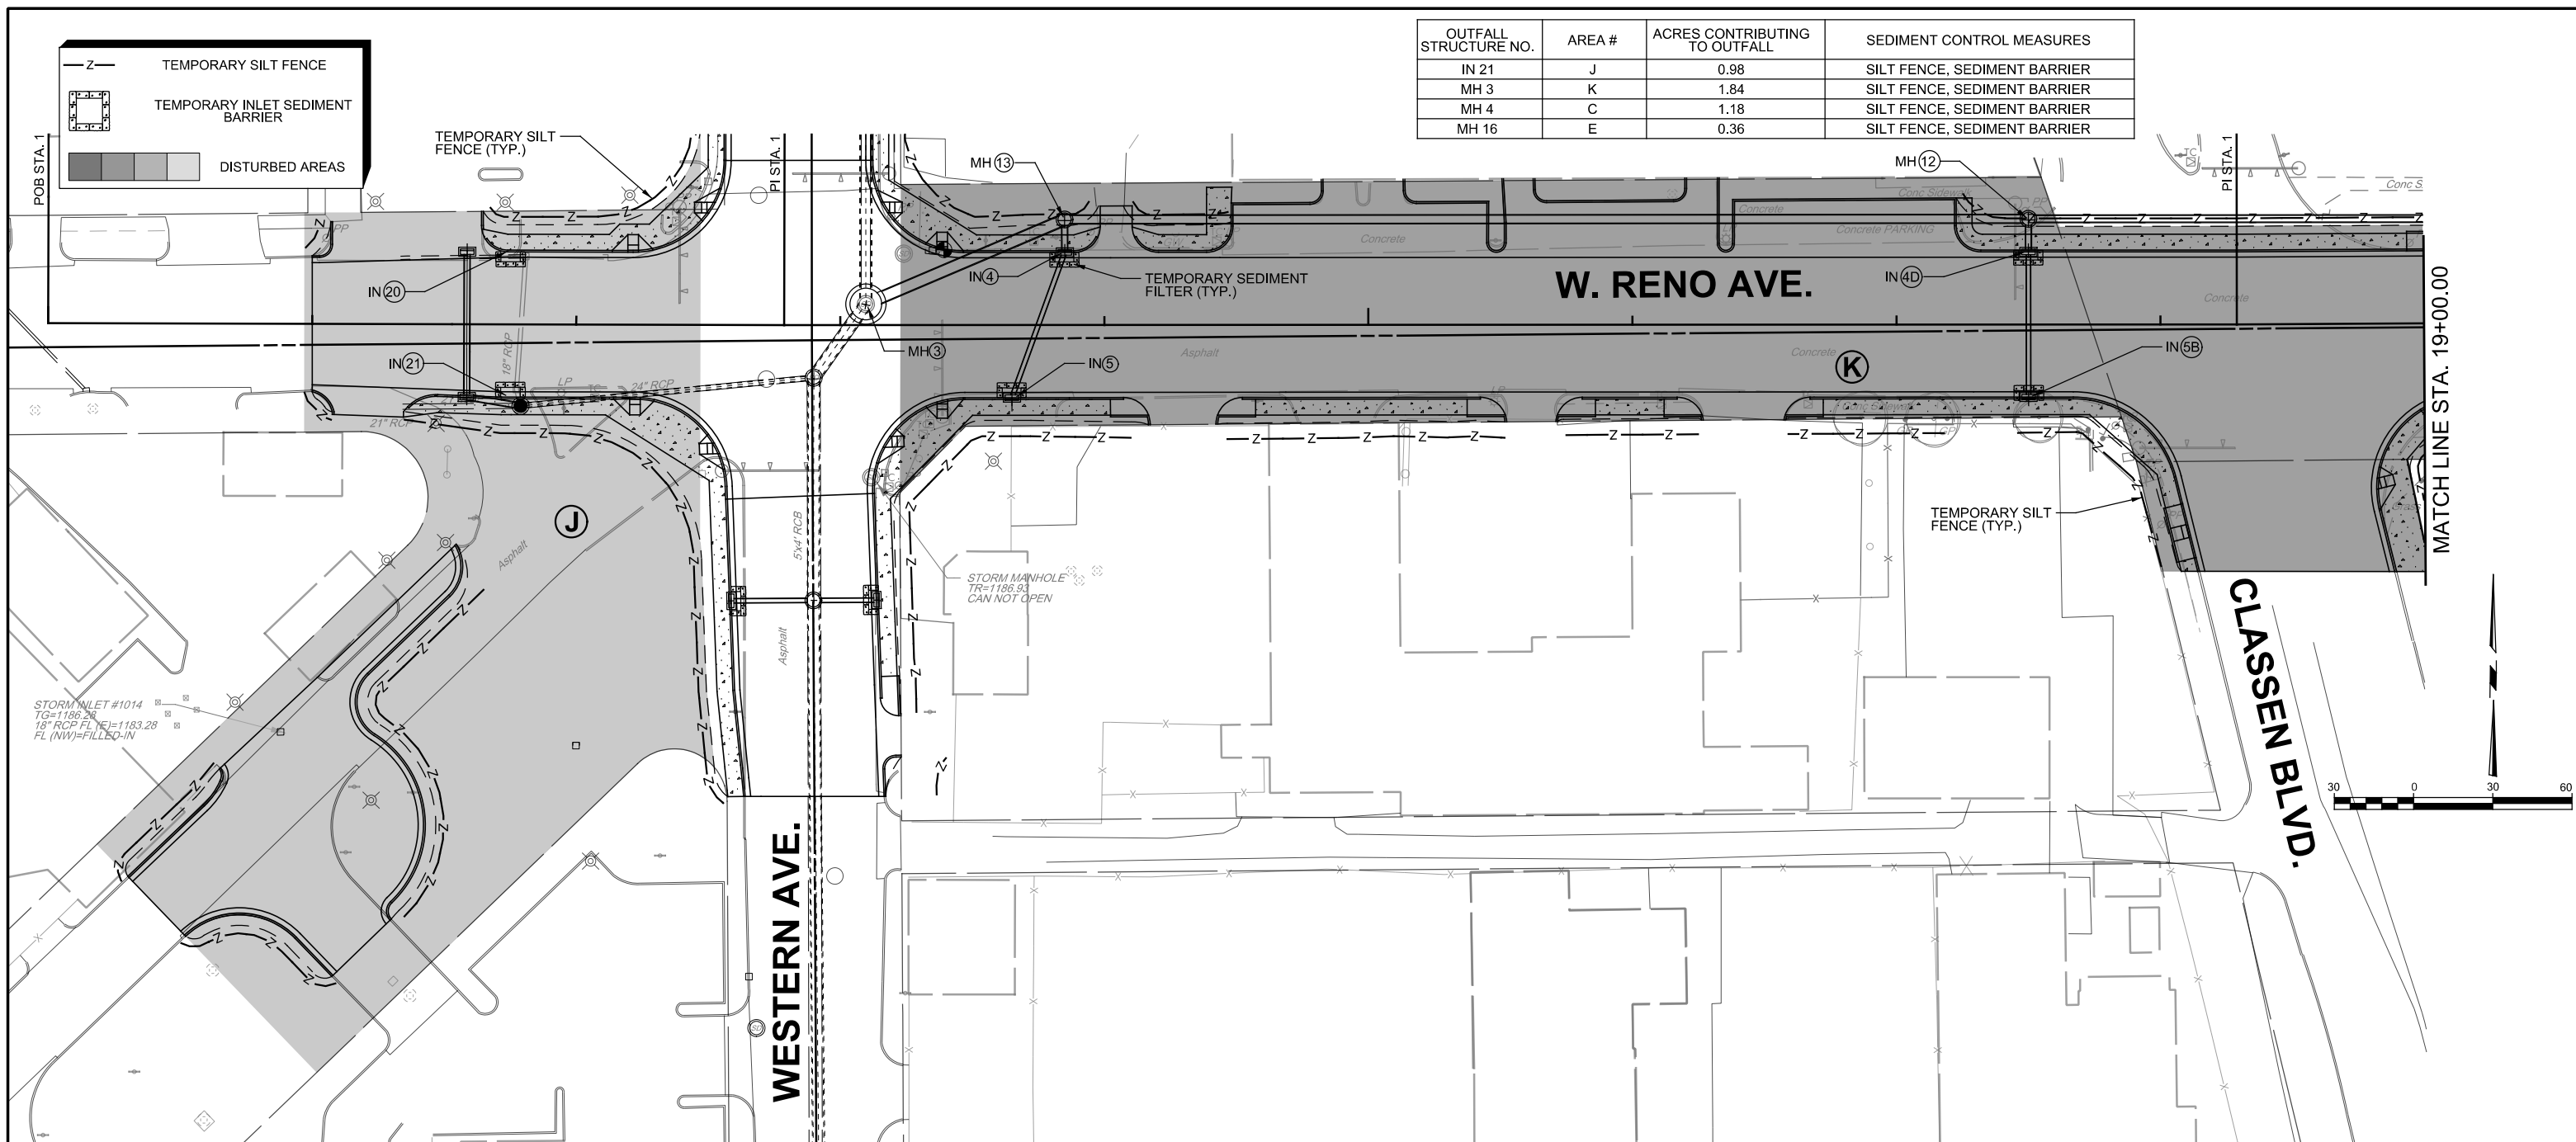

DESIGN	KBA	MMPC
DRAWN	ISFM	RWH
CHECKED	XXX	
APPROVED		
SQUAD	MacArthur	

OKLAHOMA CITY BOULEVARD  
 OKLAHOMA CO.  
**OKLAHOMA DEPARTMENT OF TRANSPORTATION**  
**EROSION CONTROL PLAN (3)**  
 STATE JOB NO. 17428(88) SHEET NO. 29

PRINT DATE: 8/11/2017 T:\1024-05\Drawings\Roadway\1024-05-Erc03.dgn