
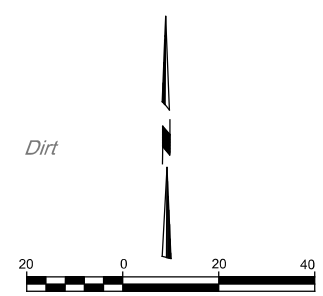


PRINT DATE: 8/11/2017 T:\1024\05\Drawings\Roadway\1024-05-Exchange Ave Intersection Dtl 1.dgn

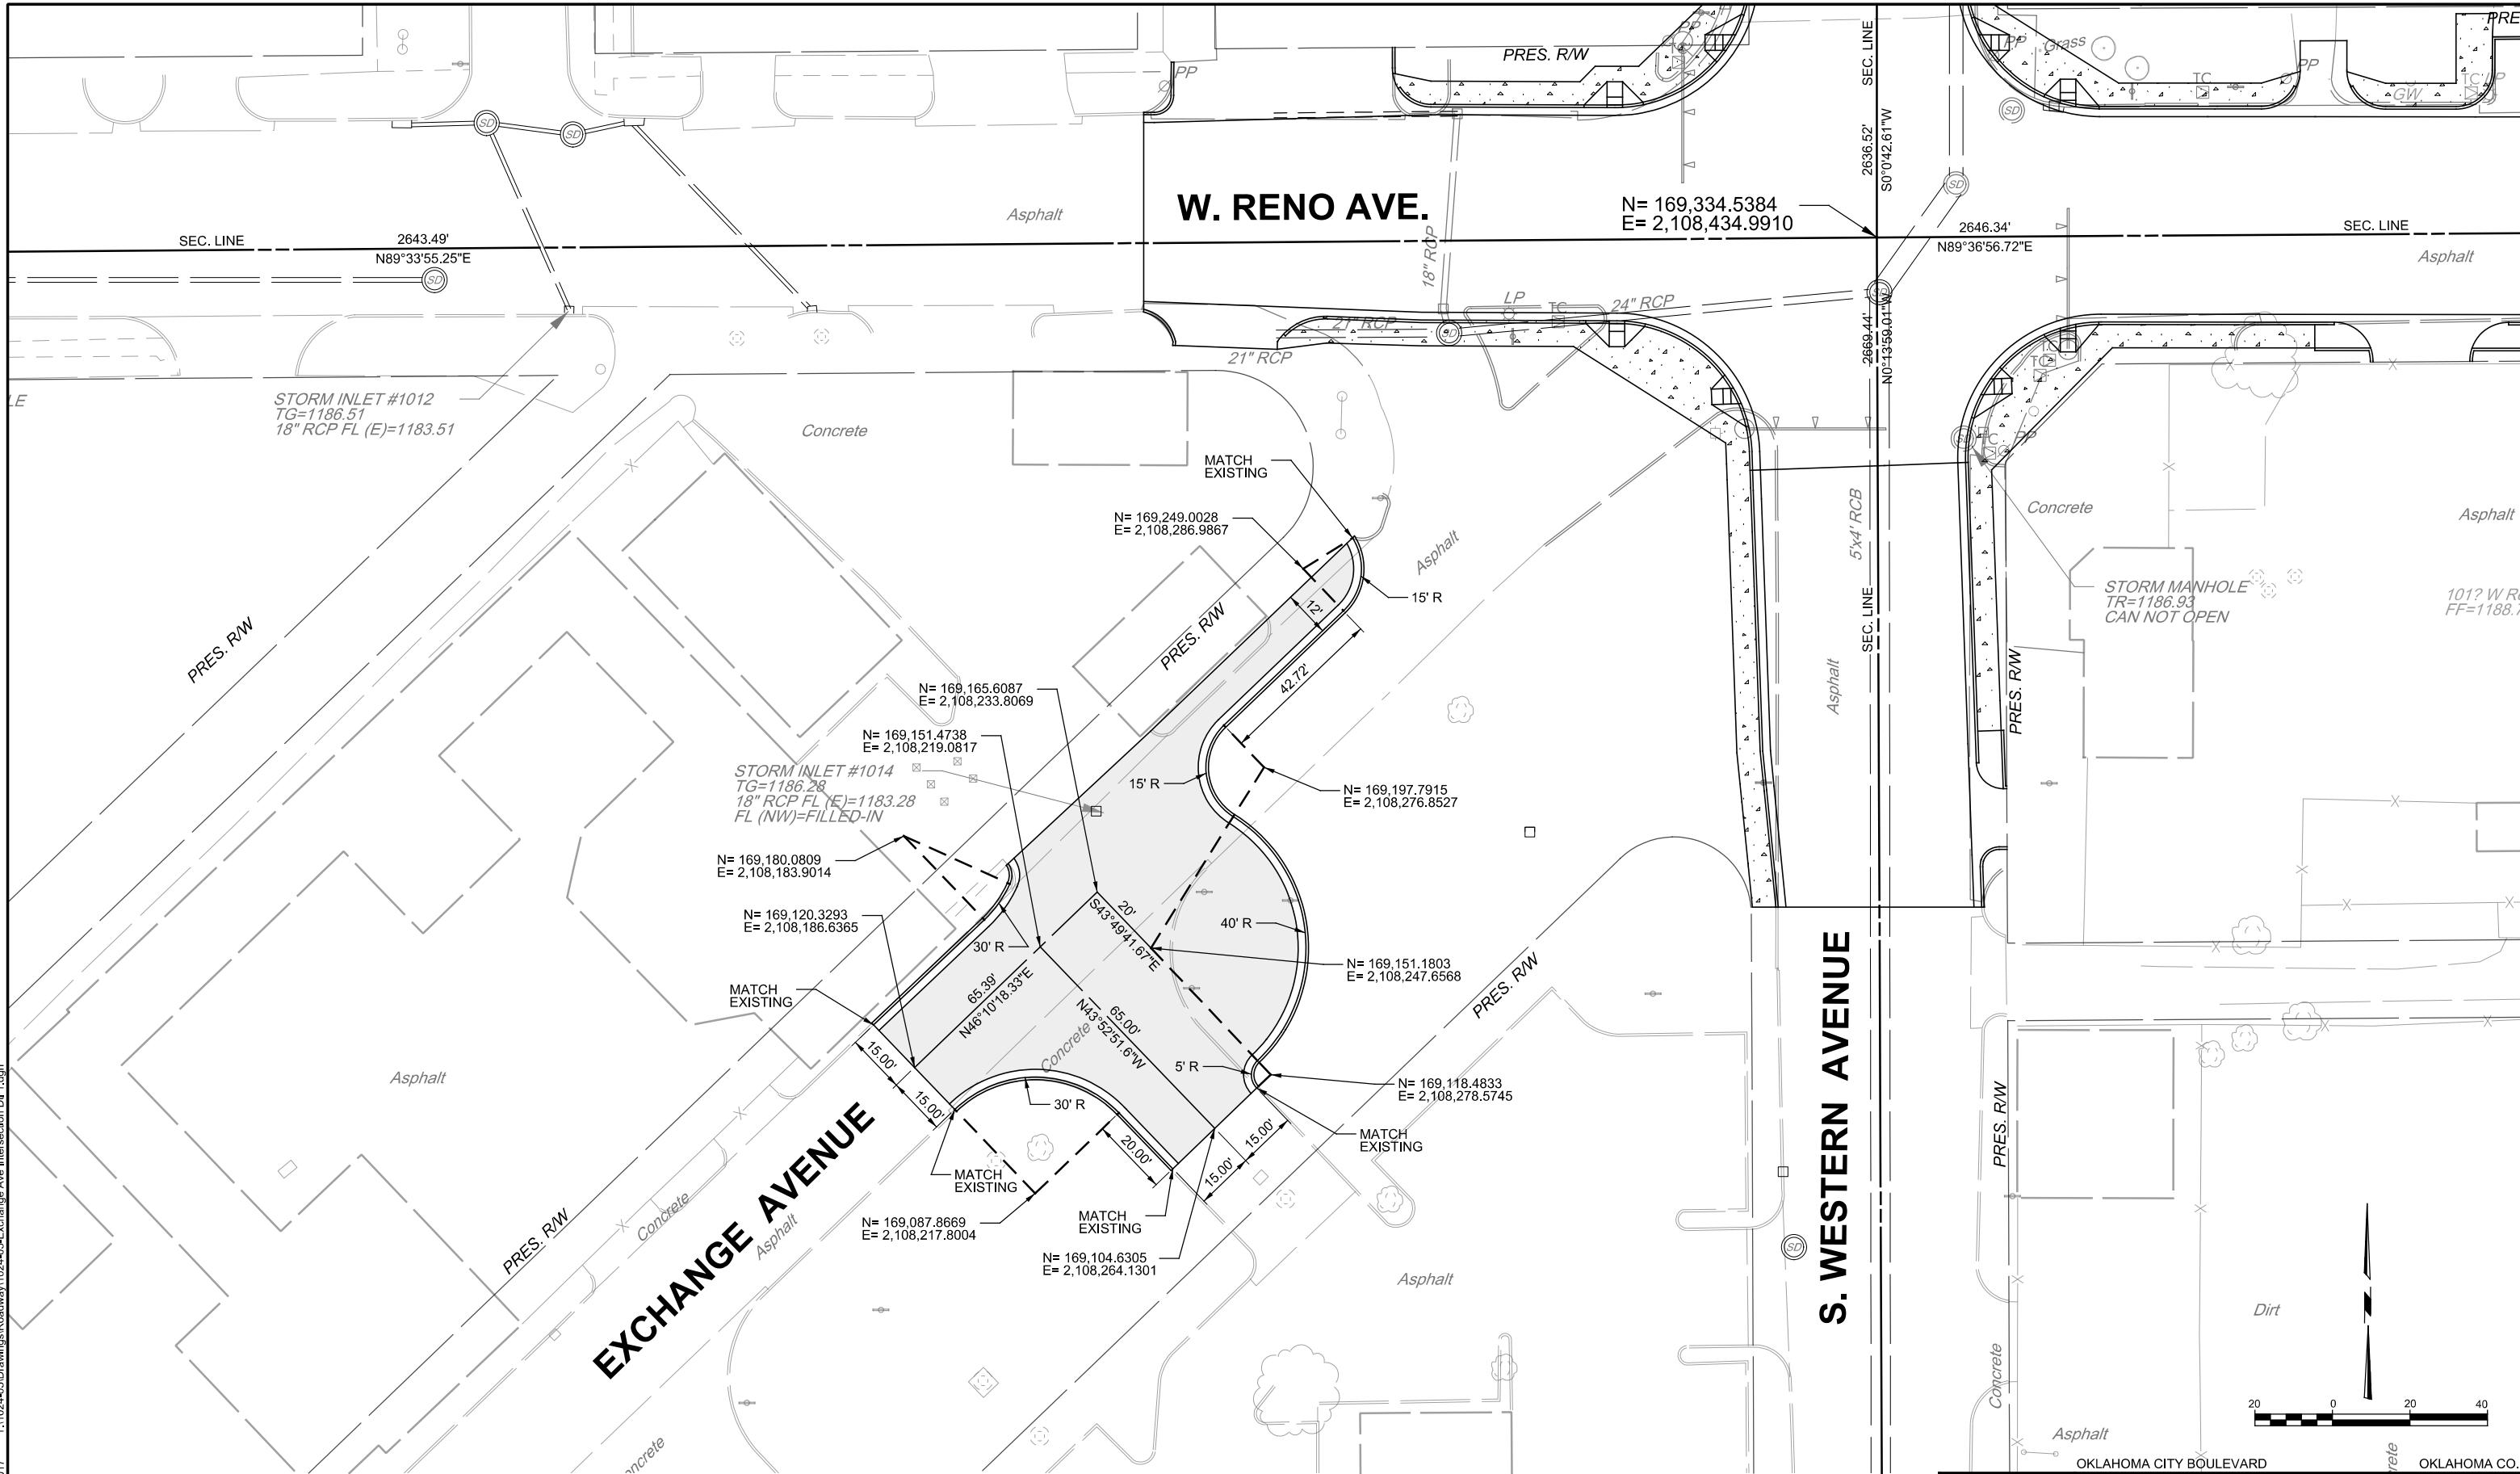

DESIGN	KBA	MMPC	OKLAHOMA DEPARTMENT OF TRANSPORTATION GRADING PLAN EXCHANGE AVENUE STATE JOB NO. 17428(88) SHEET NO. 45
DRAWN	ISFM	RWH	
CHECKED	KBA		
APPROVED			
SQUAD	MacArthur		