
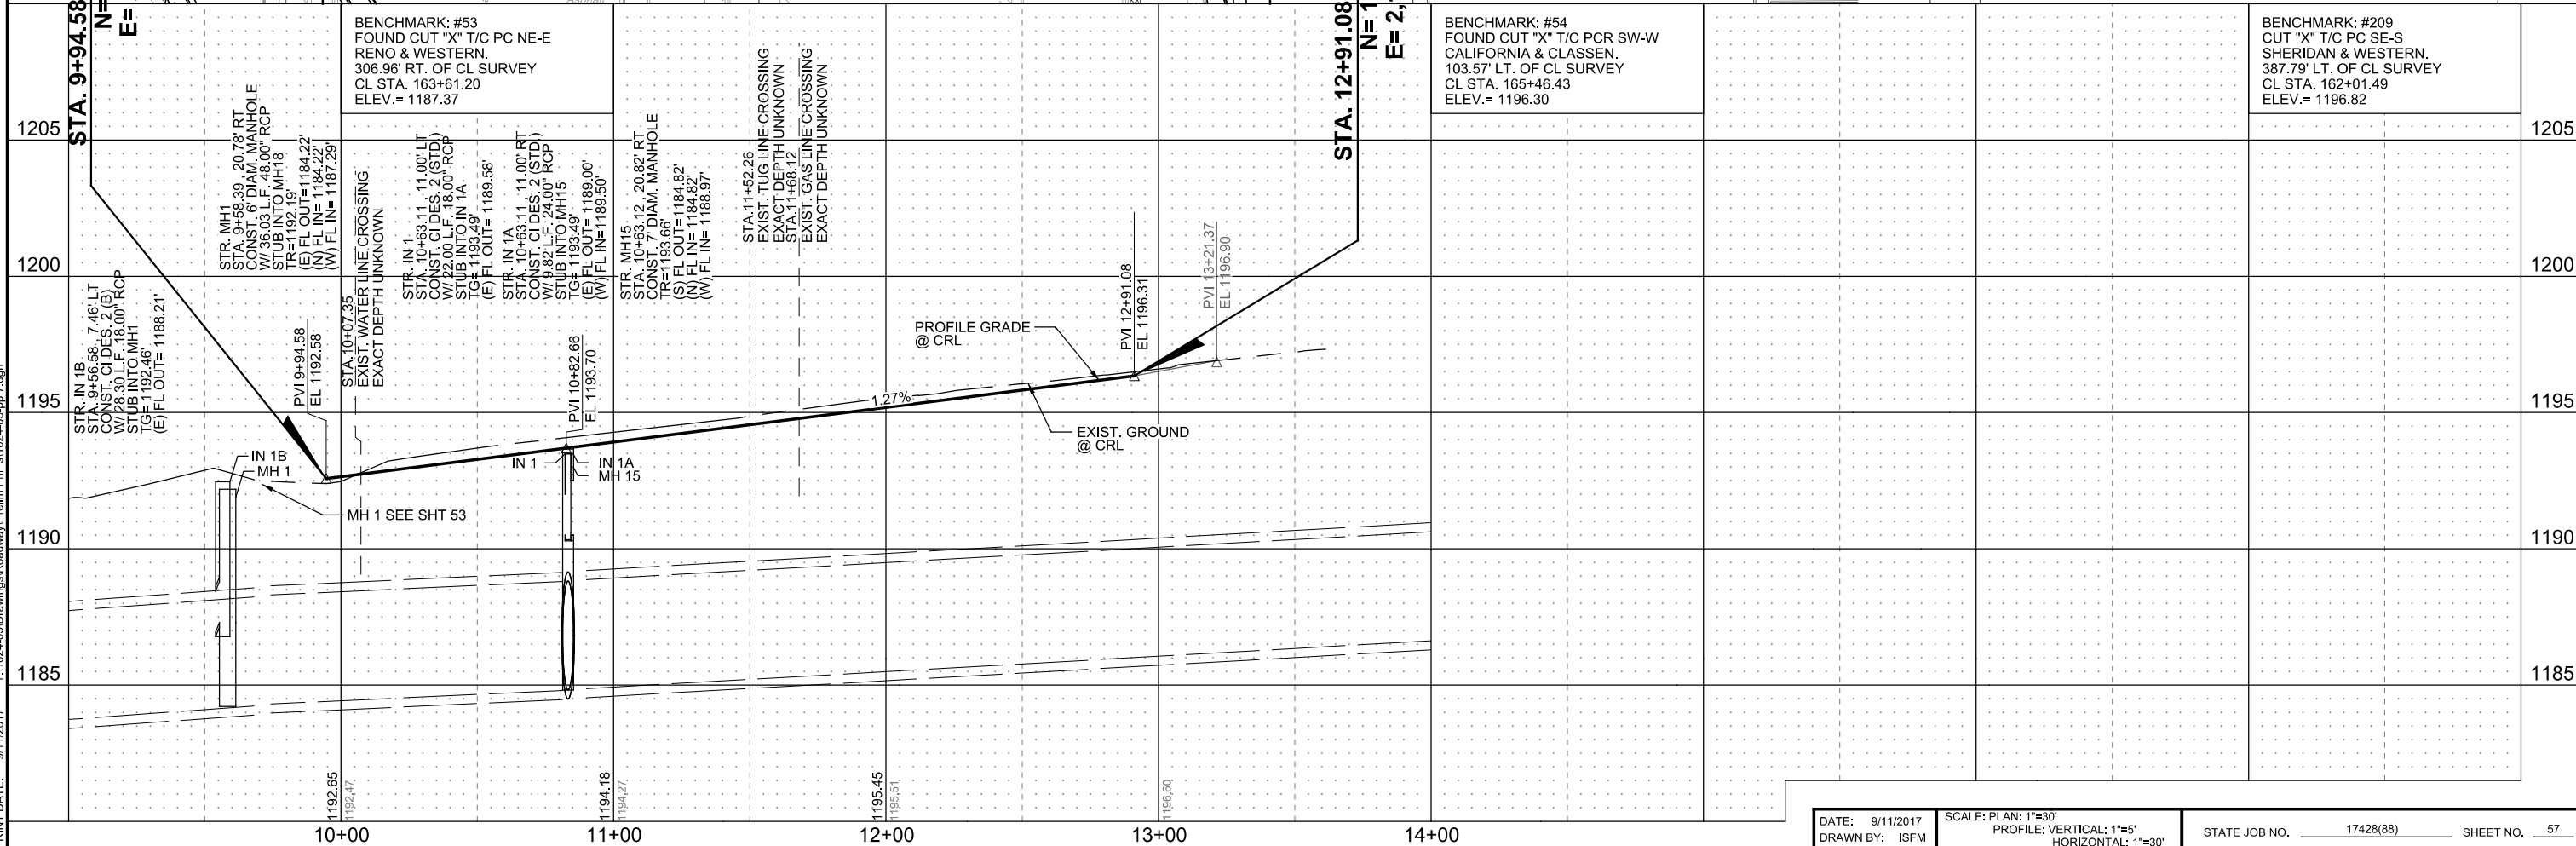


PRINT DATE: 9/11/2017 T:\1024-05\Drawings\Roadway\Prelim\PhP\1024-05-pp 7.dgn

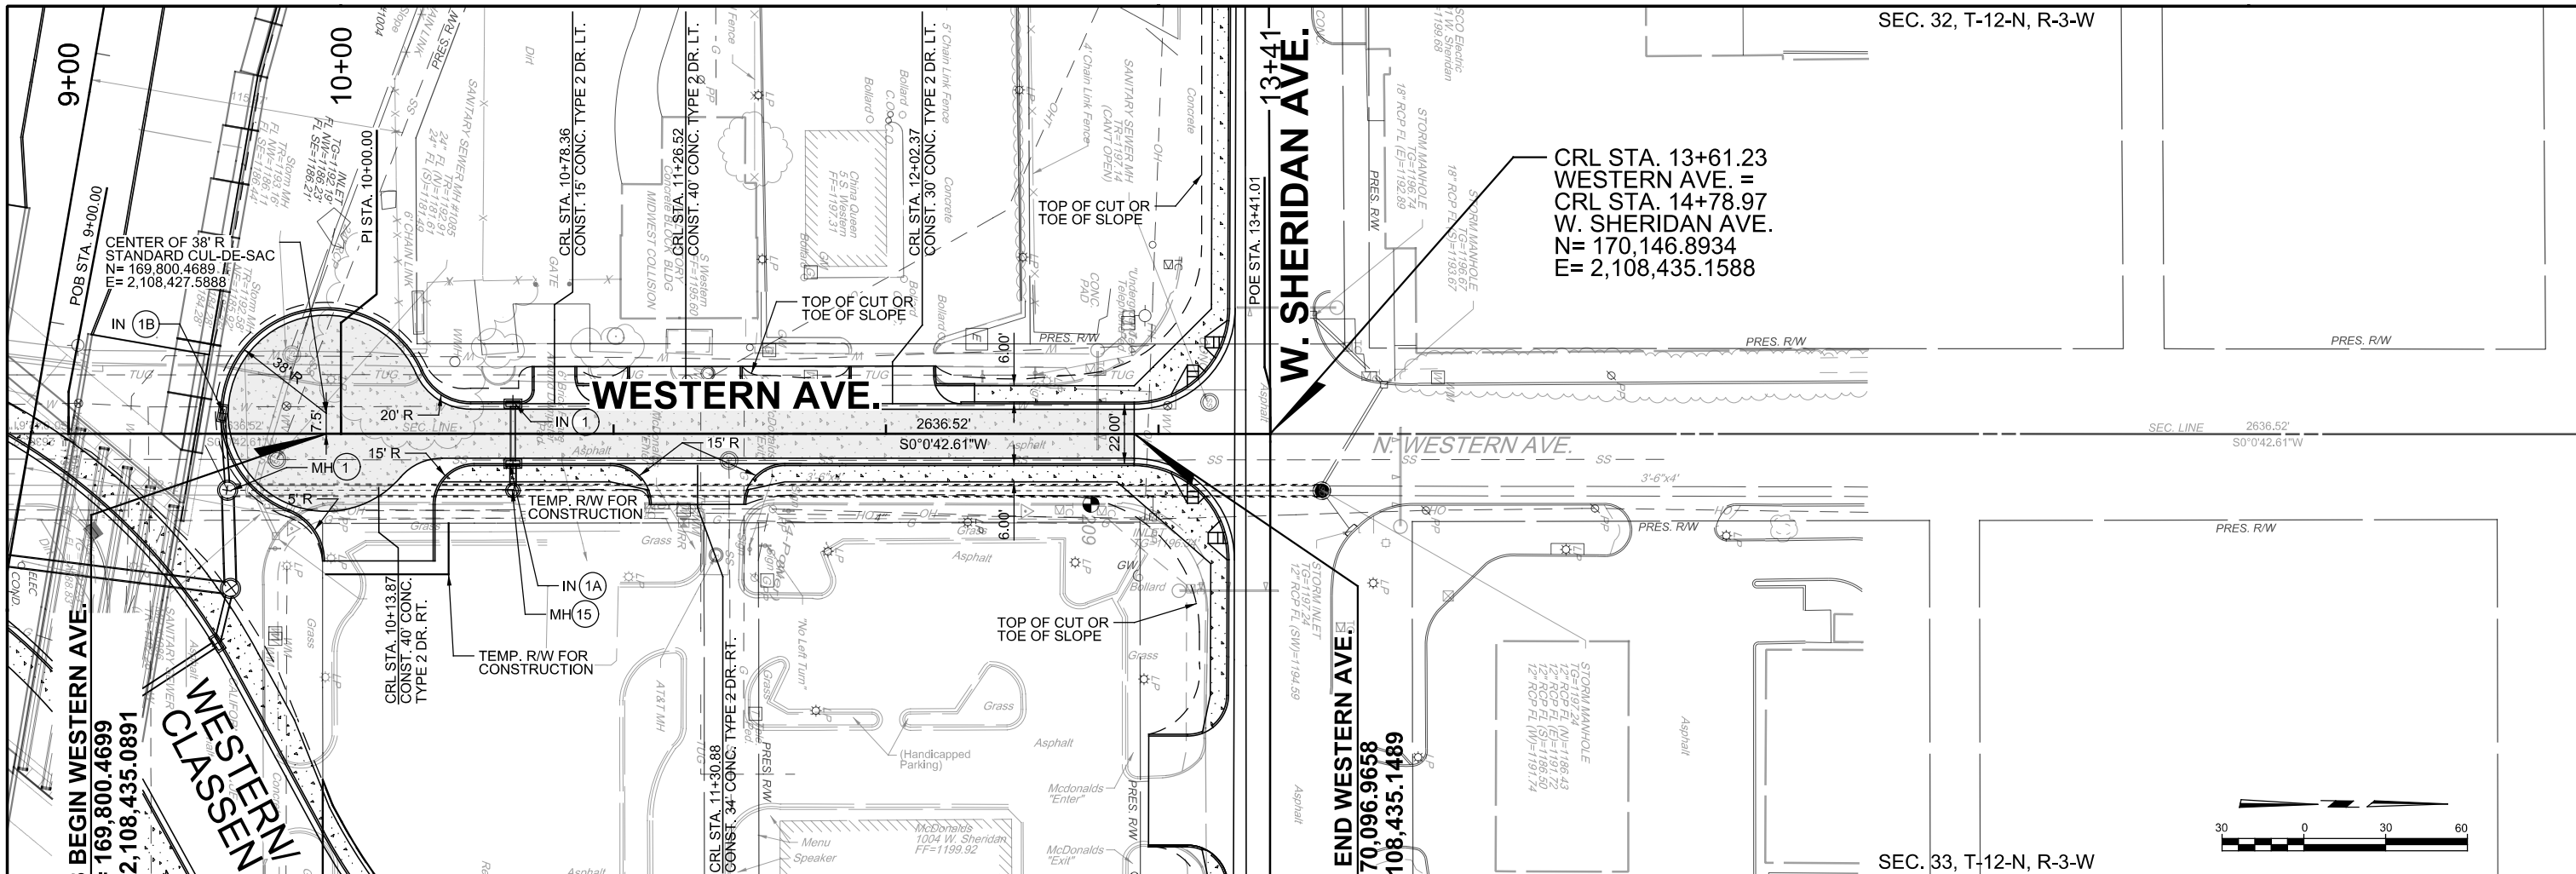

DATE: 9/11/2017 SCALE: PLAN: 1"=30'  
 DRAWN BY: ISFM PROFILE: VERTICAL: 1"=5'  
 HORIZONTAL: 1"=30' STATE JOB NO. 17428(88) SHEET NO. 57

PLAN AND PROFILE - N. WESTERN AVENUE - OKLAHOMA COUNTY