


| DESCRIPTION | REVISIONS | DATE |
|-------------|-----------|------|
| | | |
| | | |
| | | |

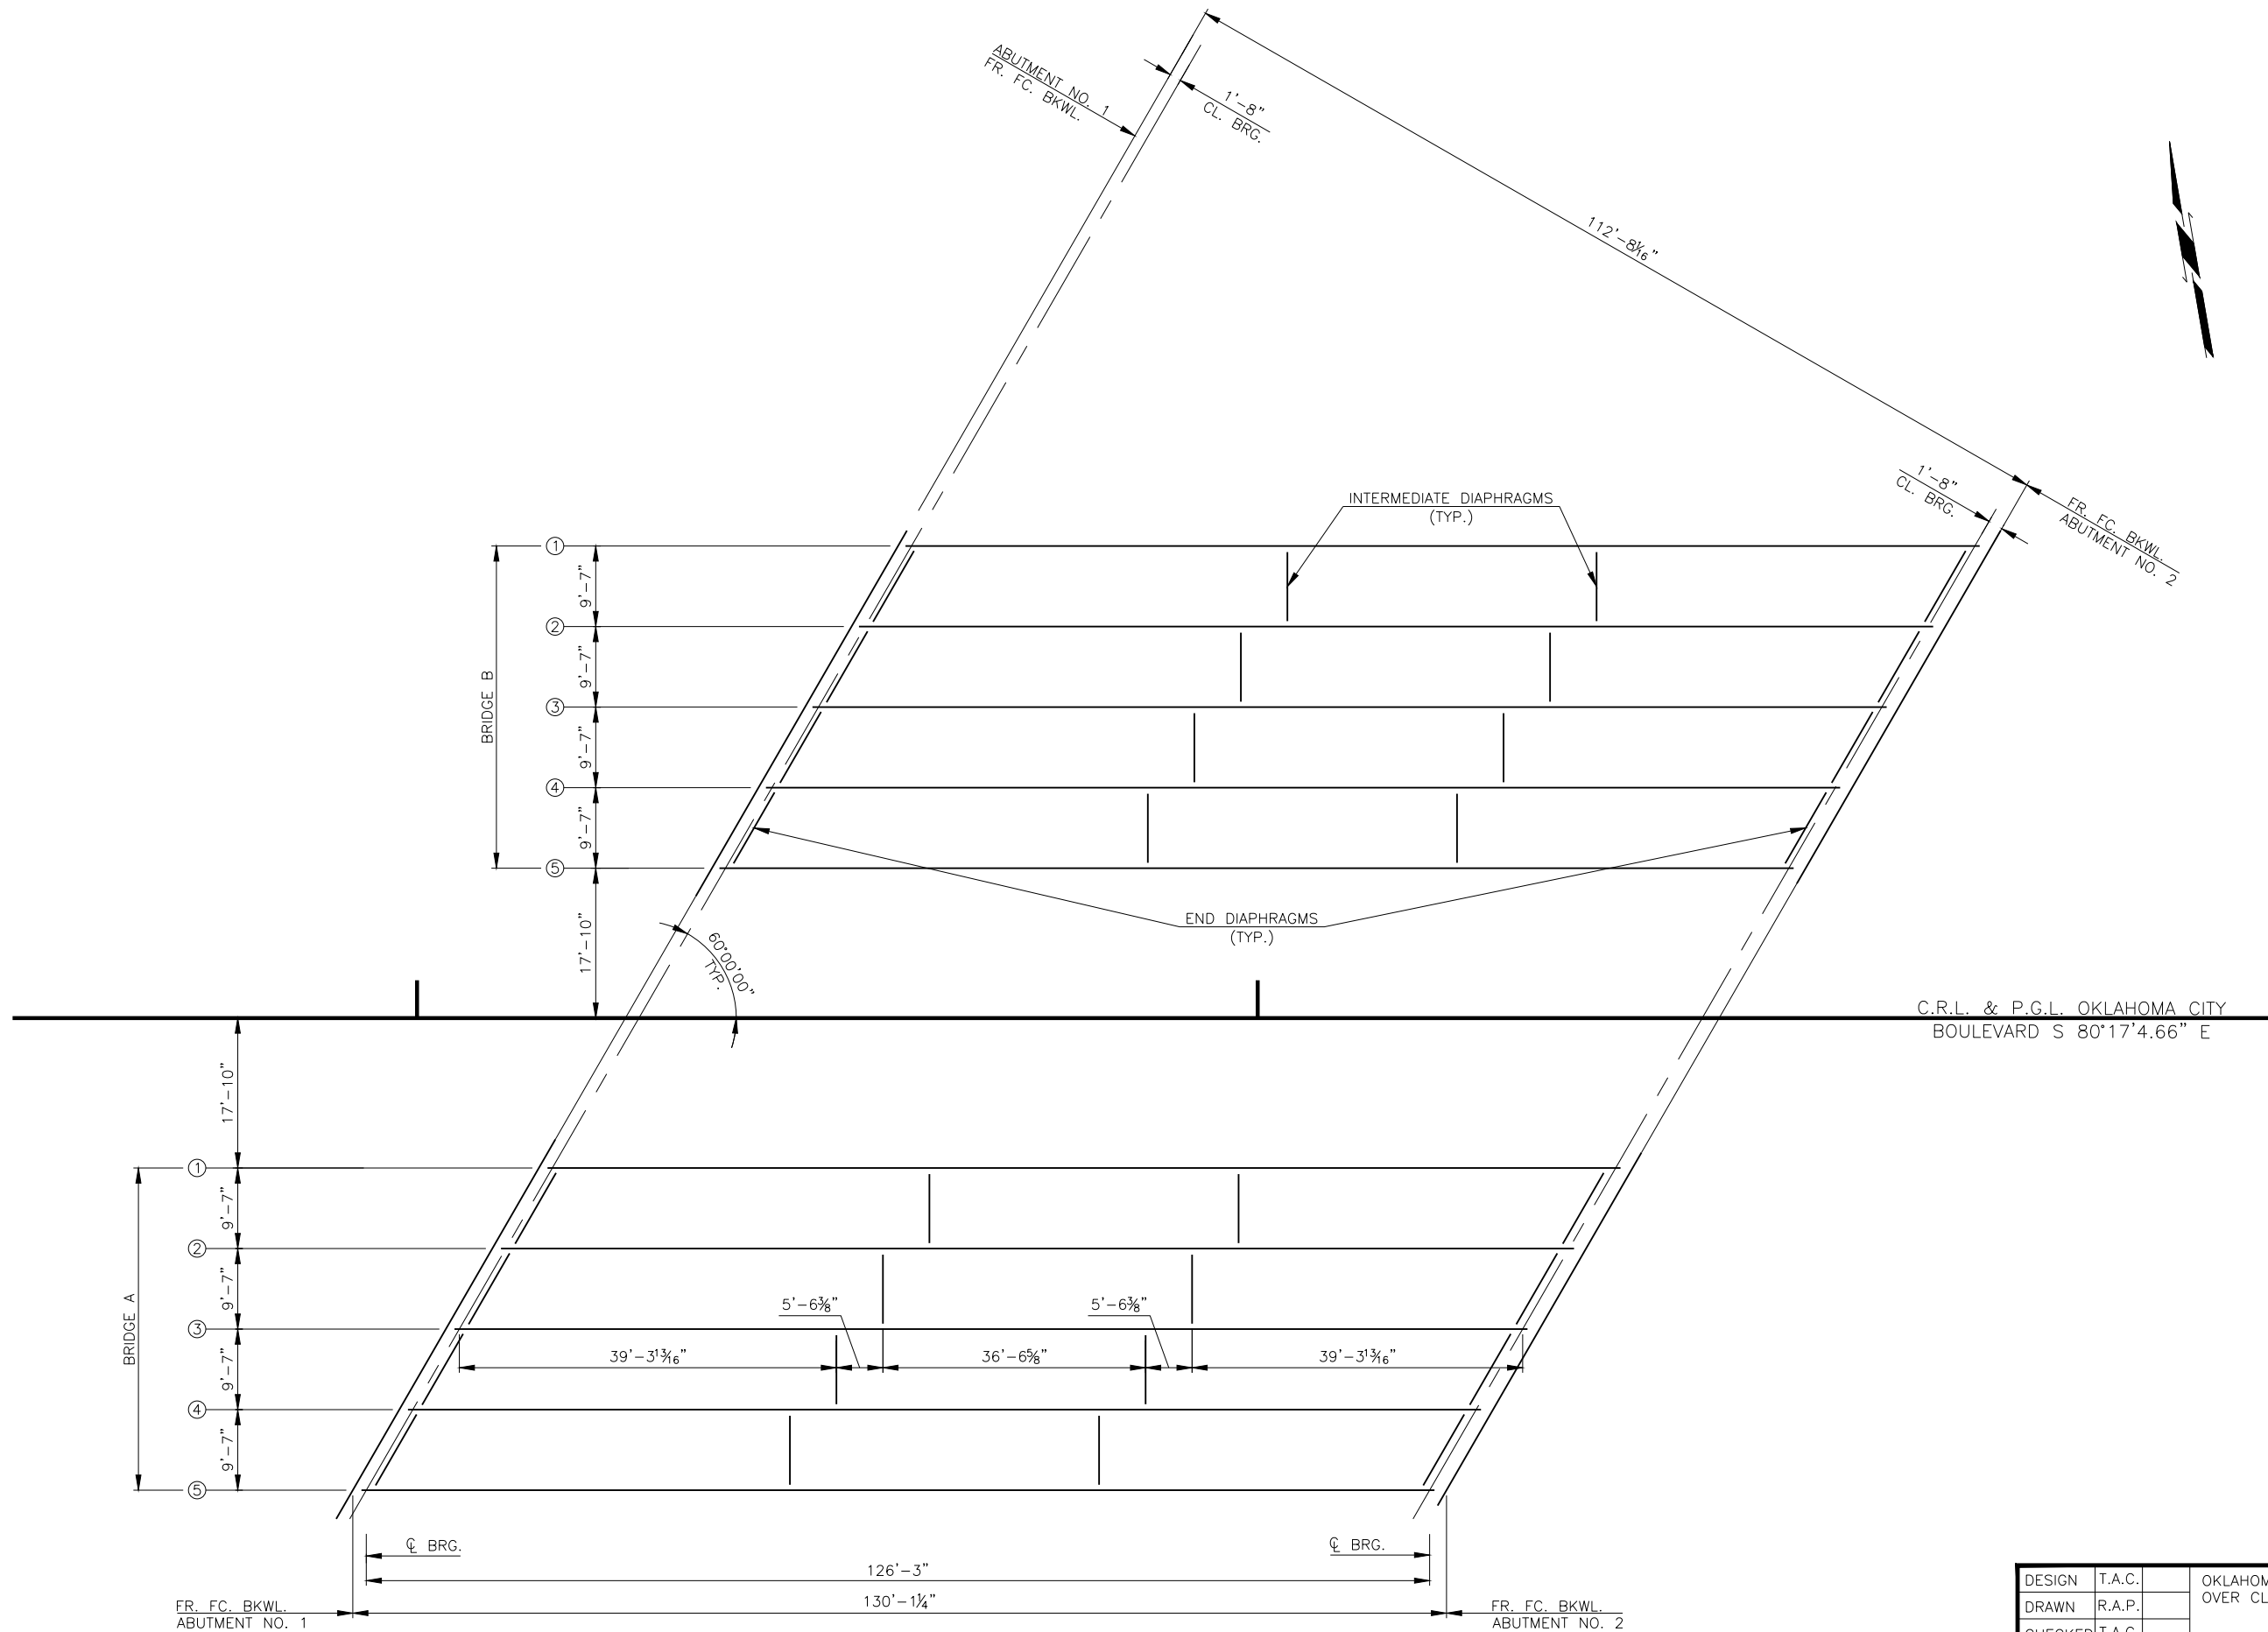

BEAM FRAMING PLAN

| | | | |
|---------|--------|--------------------------|-----------------|
| DESIGN | T.A.C. | OKLAHOMA CITY BOULEVARD | OKLAHOMA COUNTY |
| DRAWN | R.A.P. | OVER CLASSEN BLVD. | BRIDGE A & B |
| CHECKED | T.A.C. | BEAM FRAMING PLAN | |
| APPROV. | T.A.C. | | |
| SQUAD | CEC | | |
| | | JOB PIECE NO. 17428(88) | SHEET NO. 95 |