


PRINT DATE: 11/19/2015 T:\1024\06\Drawings\Roadway\1024-06-Bld-Intersction Dtl 5.dgn

MATCHLINE STA. 212+00.00

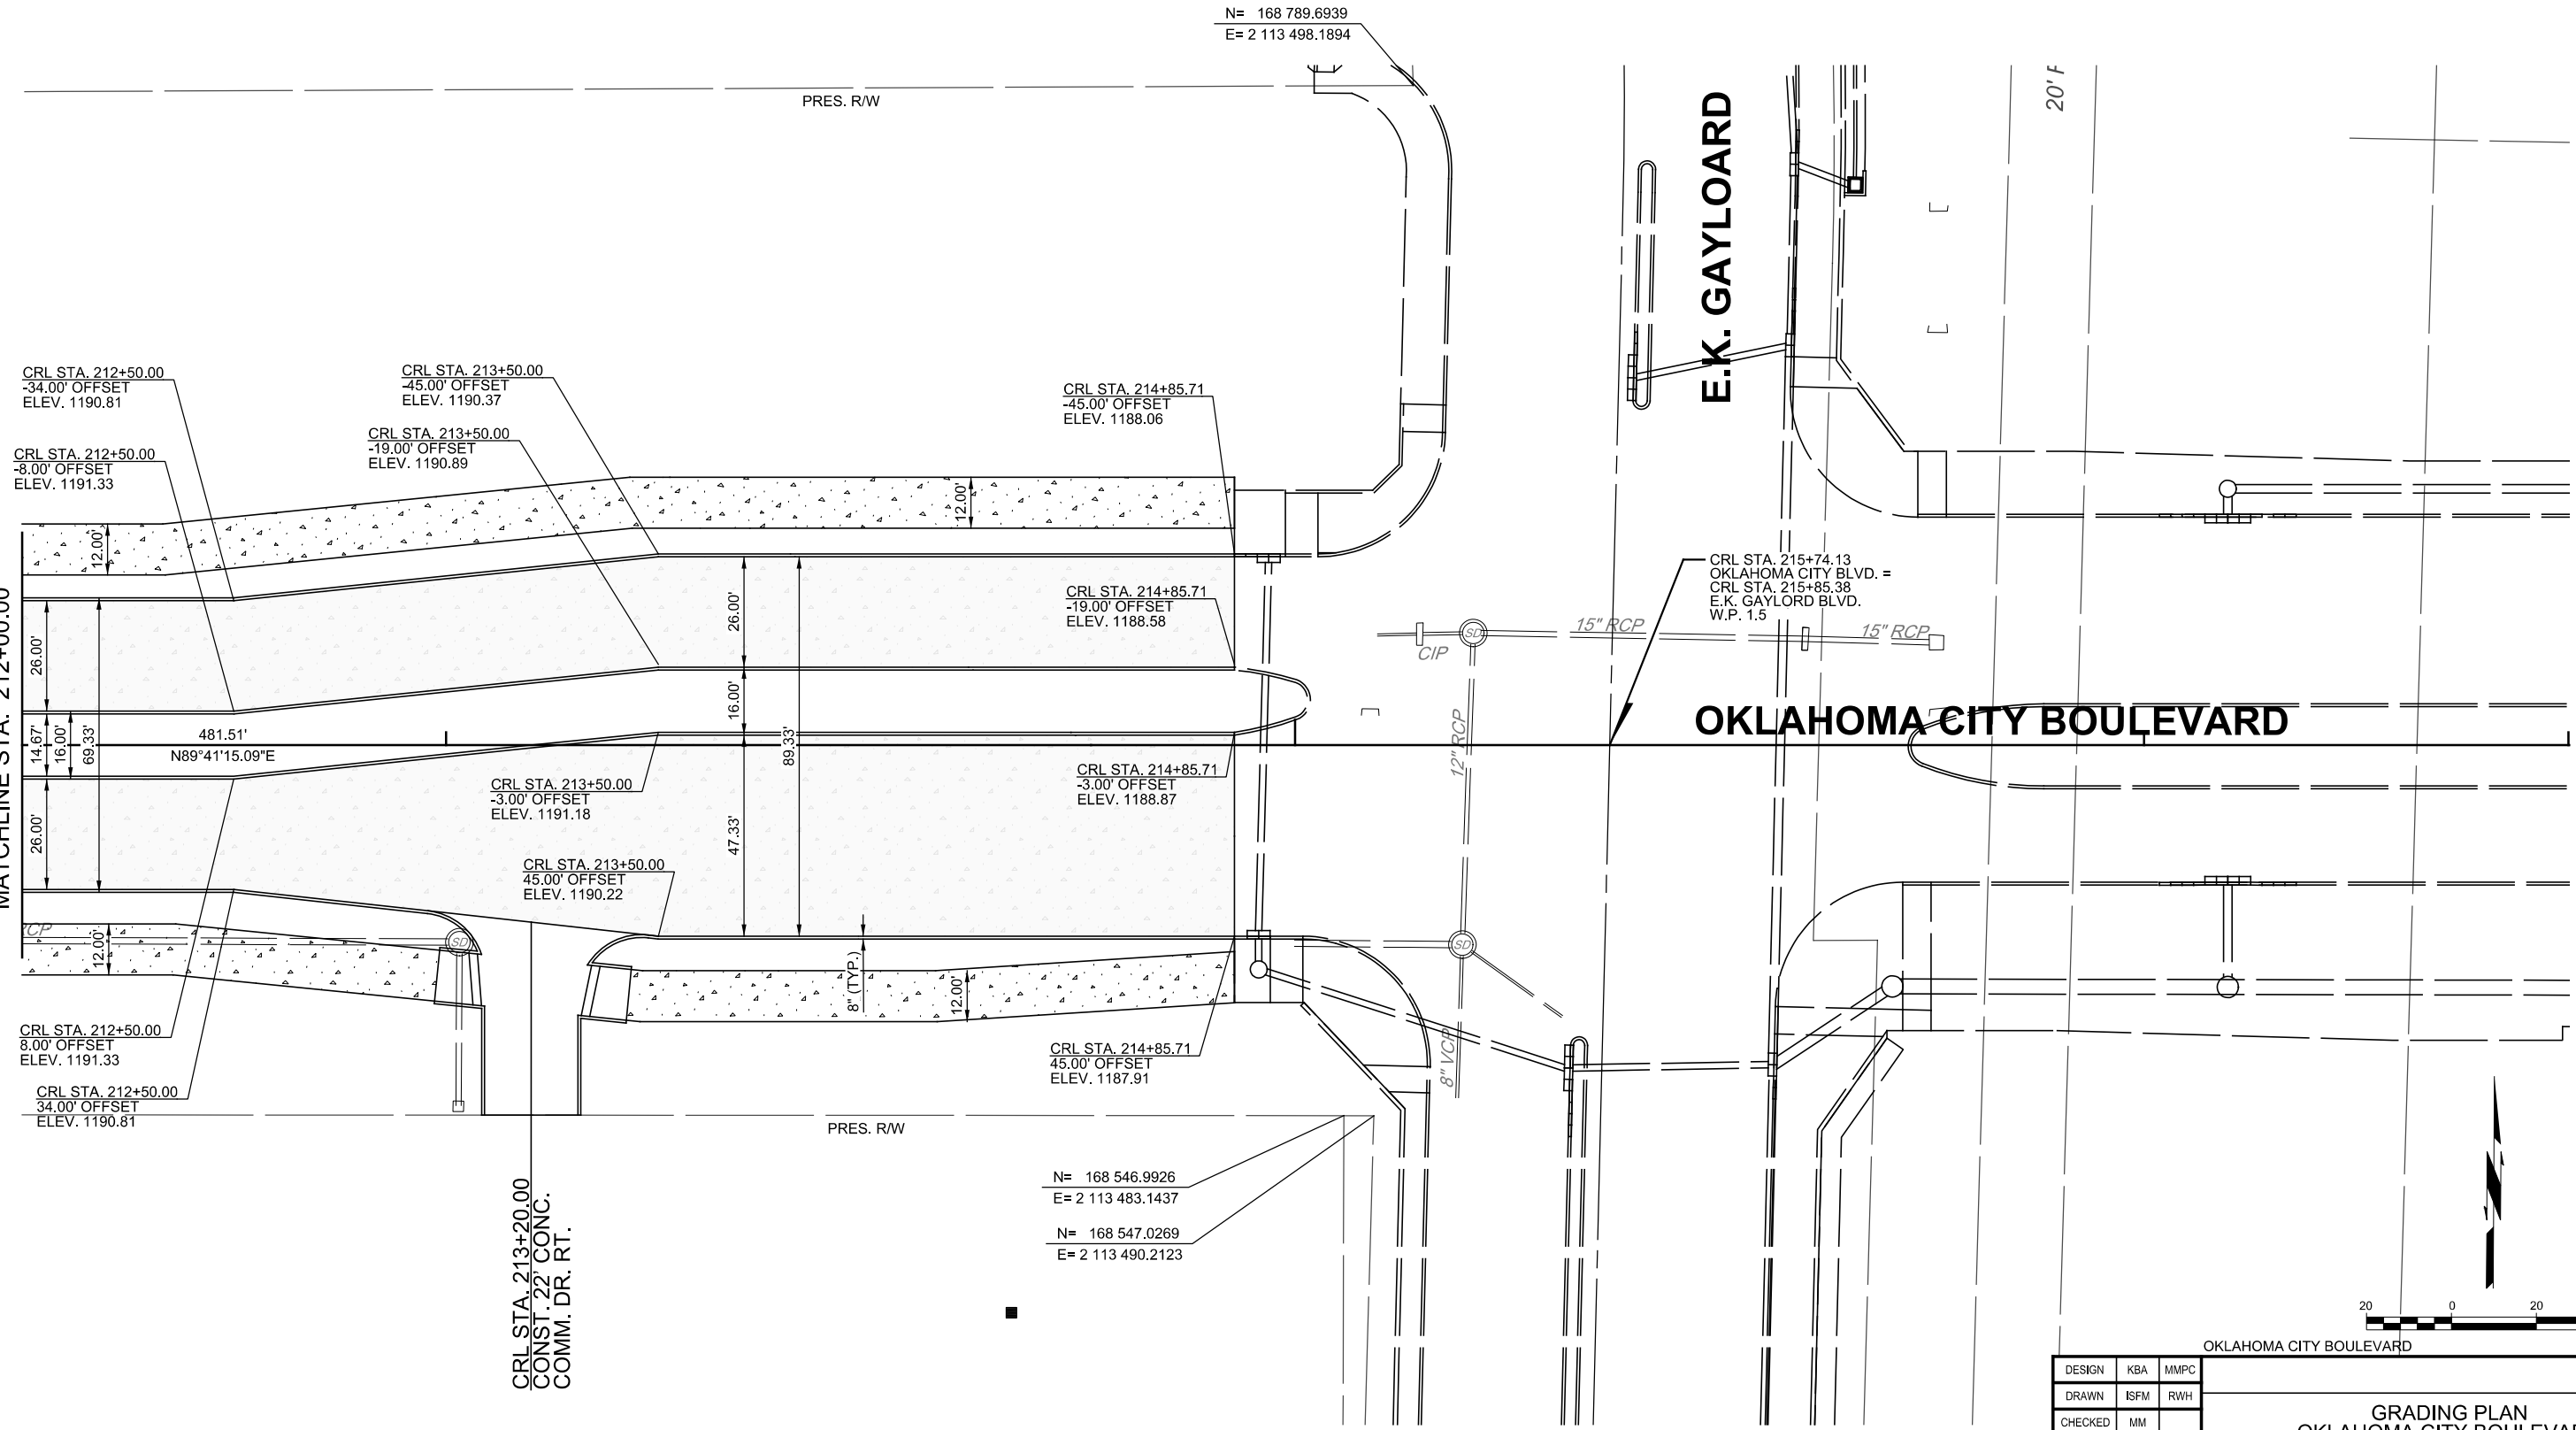

E.K. GAYLORD


OKLAHOMA CITY BOULEVARD

OKLAHOMA CITY BOULEVARD OKLAHOMA CO.

CRL STA. 213+20.00
CONST. 22 CONC.
COMM. DR. RT.

N= 168 546.9926
E= 2 113 483.1437

N= 168 547.0269
E= 2 113 490.2123

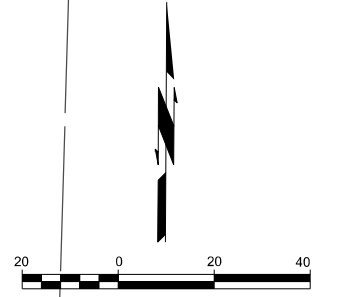

DESIGN	KBA	MMPC
DRAWN	ISFM	RWH
CHECKED	MM	
APPROVED		
SQUAD	MacArthur	

GRADING PLAN
OKLAHOMA CITY BOULEVARD
SHEET (5 OF 6)

STATE JOB NO. 17428(89) SHEET NO. 23