


REVISIONS		
REV. NO.	DESCRIPTION	DATE
1	ADDED HARVEY CROSSING UPDATED STRUCTURES DISPLAYED MAPS 3 STREET CAR ROUTE UPDATED RAMPS	3-15-2016
2	ADDED DRAINAGE FOR STREETCAR AND ADDED 2' x 12" TACTILE WARNING DEVICE	11-15-2016
3	ADDED REFERENCE TO WATERLINE RELOCATION	5-12-2017
4	UPDATED STRUCTURE (MH 13)	9-5-2017
5	UPDATED MAPS 3 STREET CAR NOTE ADDED NOTE	11-6-2017

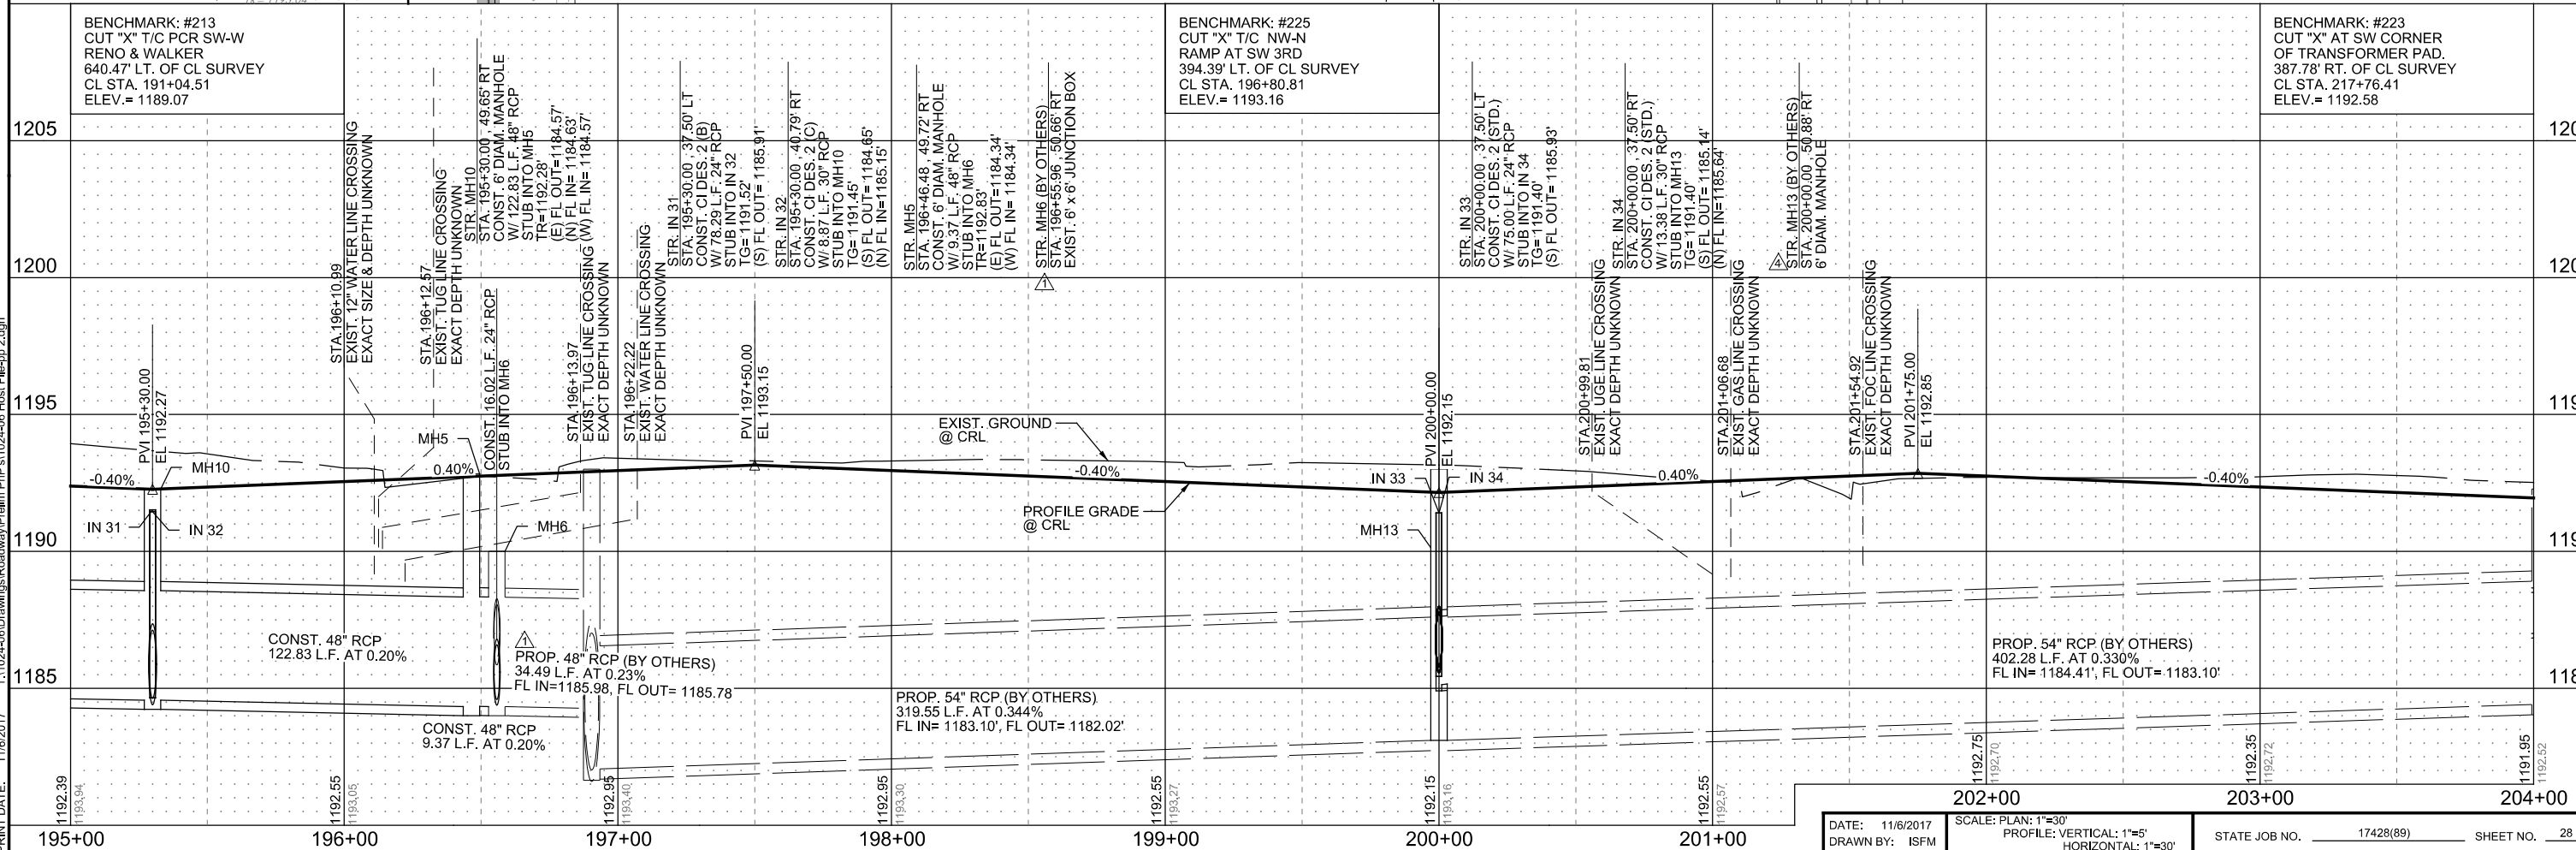

DATE: 11/6/2017	SCALE: PLAN: 1"=30'	STATE JOB NO. 17428(89)	SHEET NO. 28
DRAWN BY: ISFM	PROFILE: VERTICAL: 1"=5' HORIZONTAL: 1"=30'	PLAN AND PROFILE - OKLAHOMA CITY BOULEVARD - OKLAHOMA COUNTY	

PRINT DATE: 11/6/2017 T:\1024-06\Drawings\Roadway\Plan\1024-06-Host-File-pp-2.dgn