
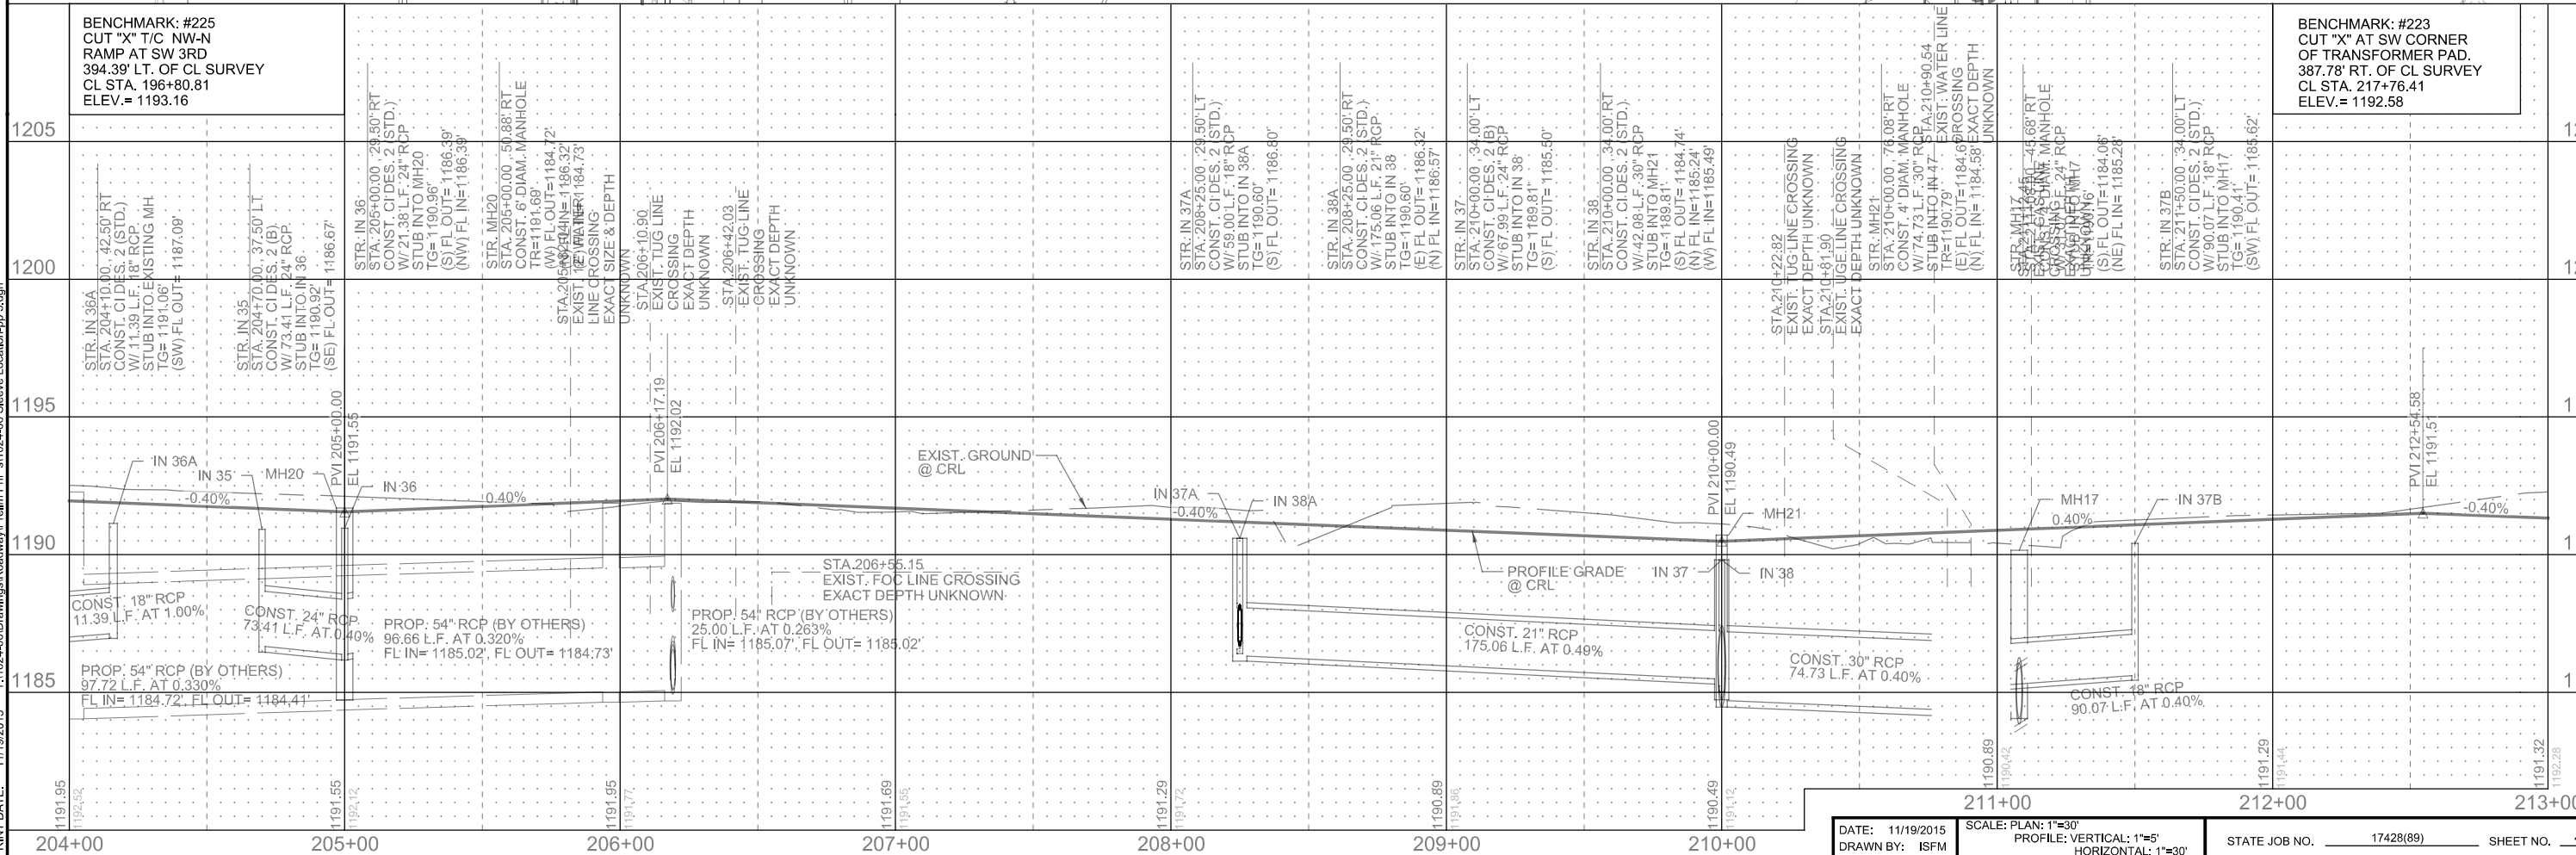


SEC. 4, T-11-N, R-3-W

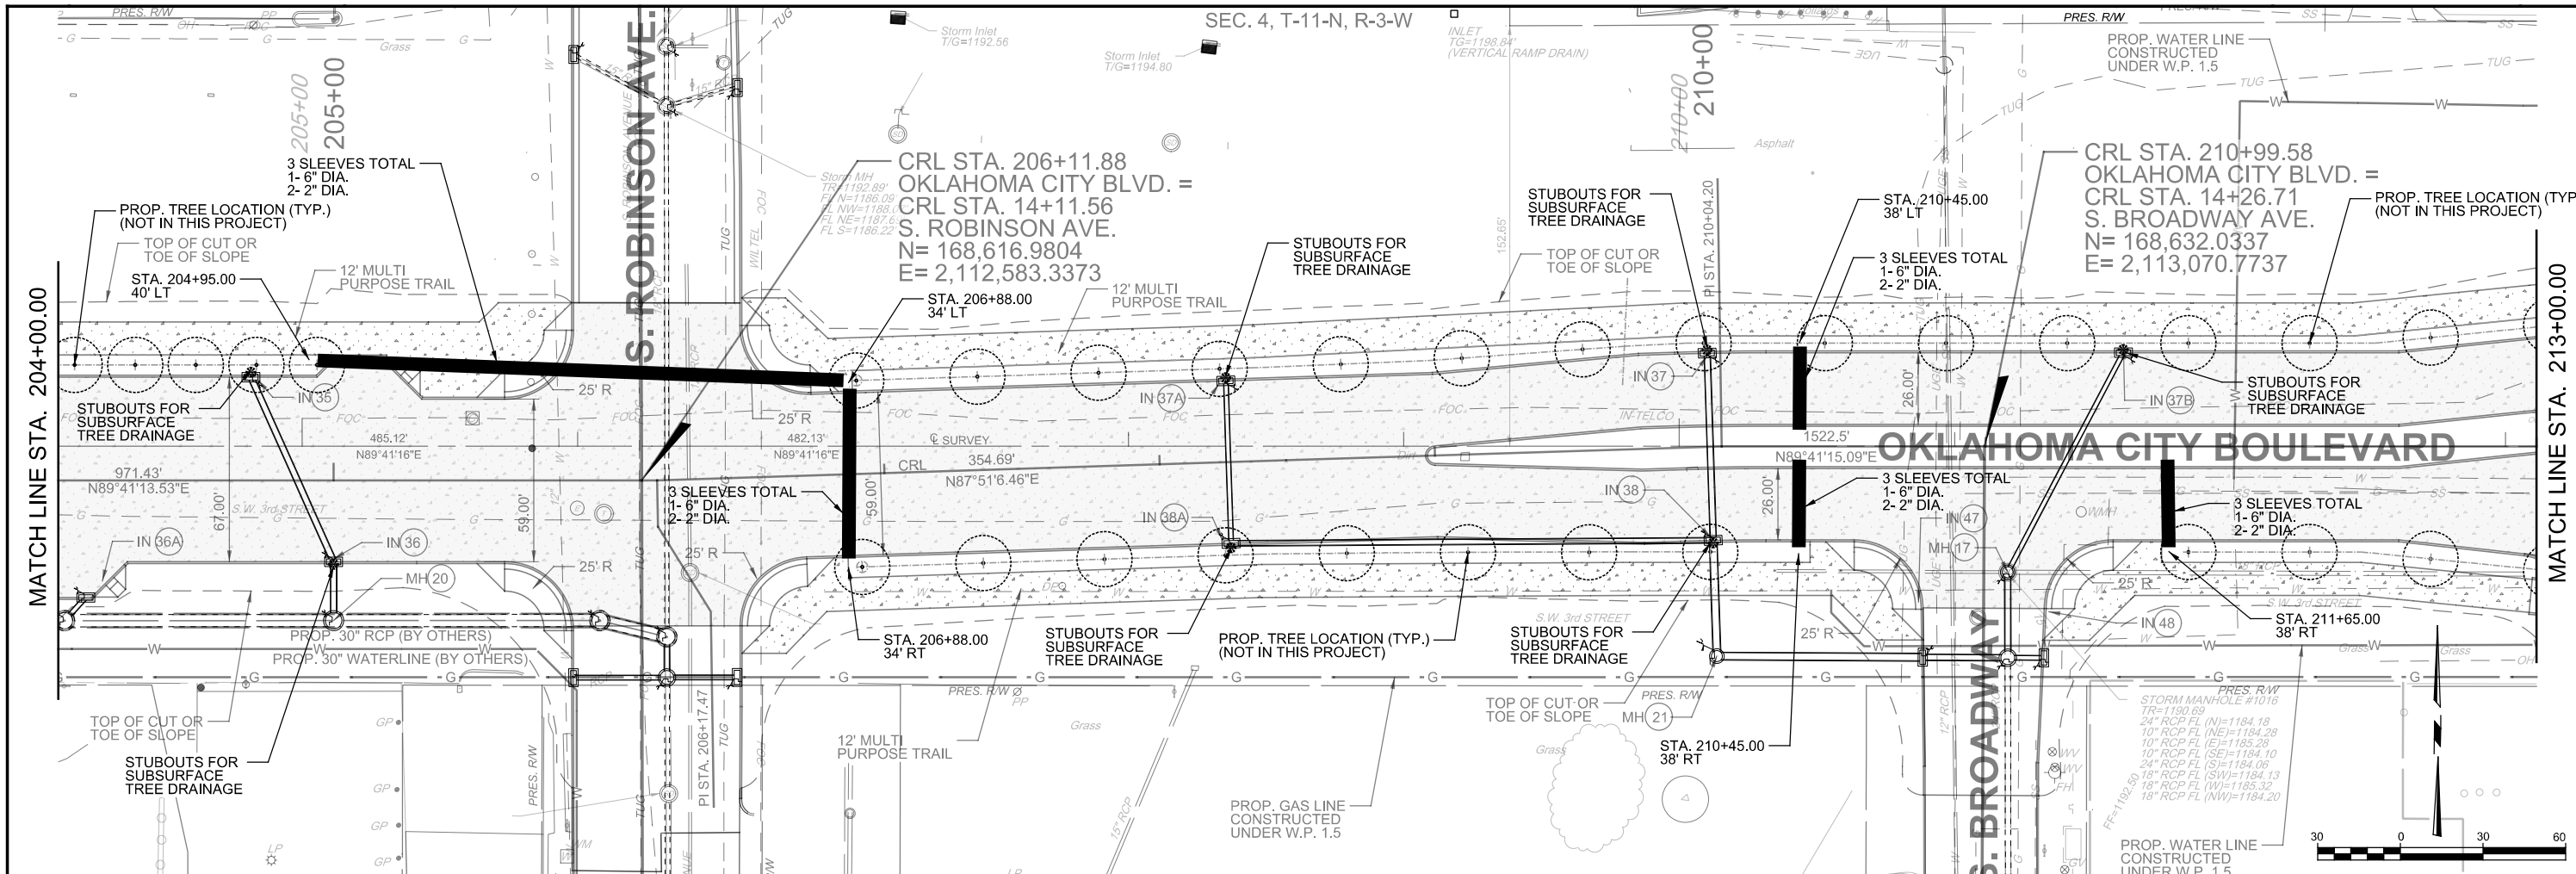

DATE: 11/19/2015	SCALE: PLAN: 1"=30'	STATE JOB NO. 17428(89)	SHEET NO. 43
DRAWN BY: ISFM	PROFILE: VERTICAL: 1"=5' HORIZONTAL: 1"=30'	PLAN AND PROFILE - OKLAHOMA CITY BOULEVARD - OKLAHOMA COUNTY	

PRINT DATE: 11/19/2015 T:\1024-06\Drawings\Roadway\Prelim\Plan\1024-06 Sleeve Location-pp_3.dgn