

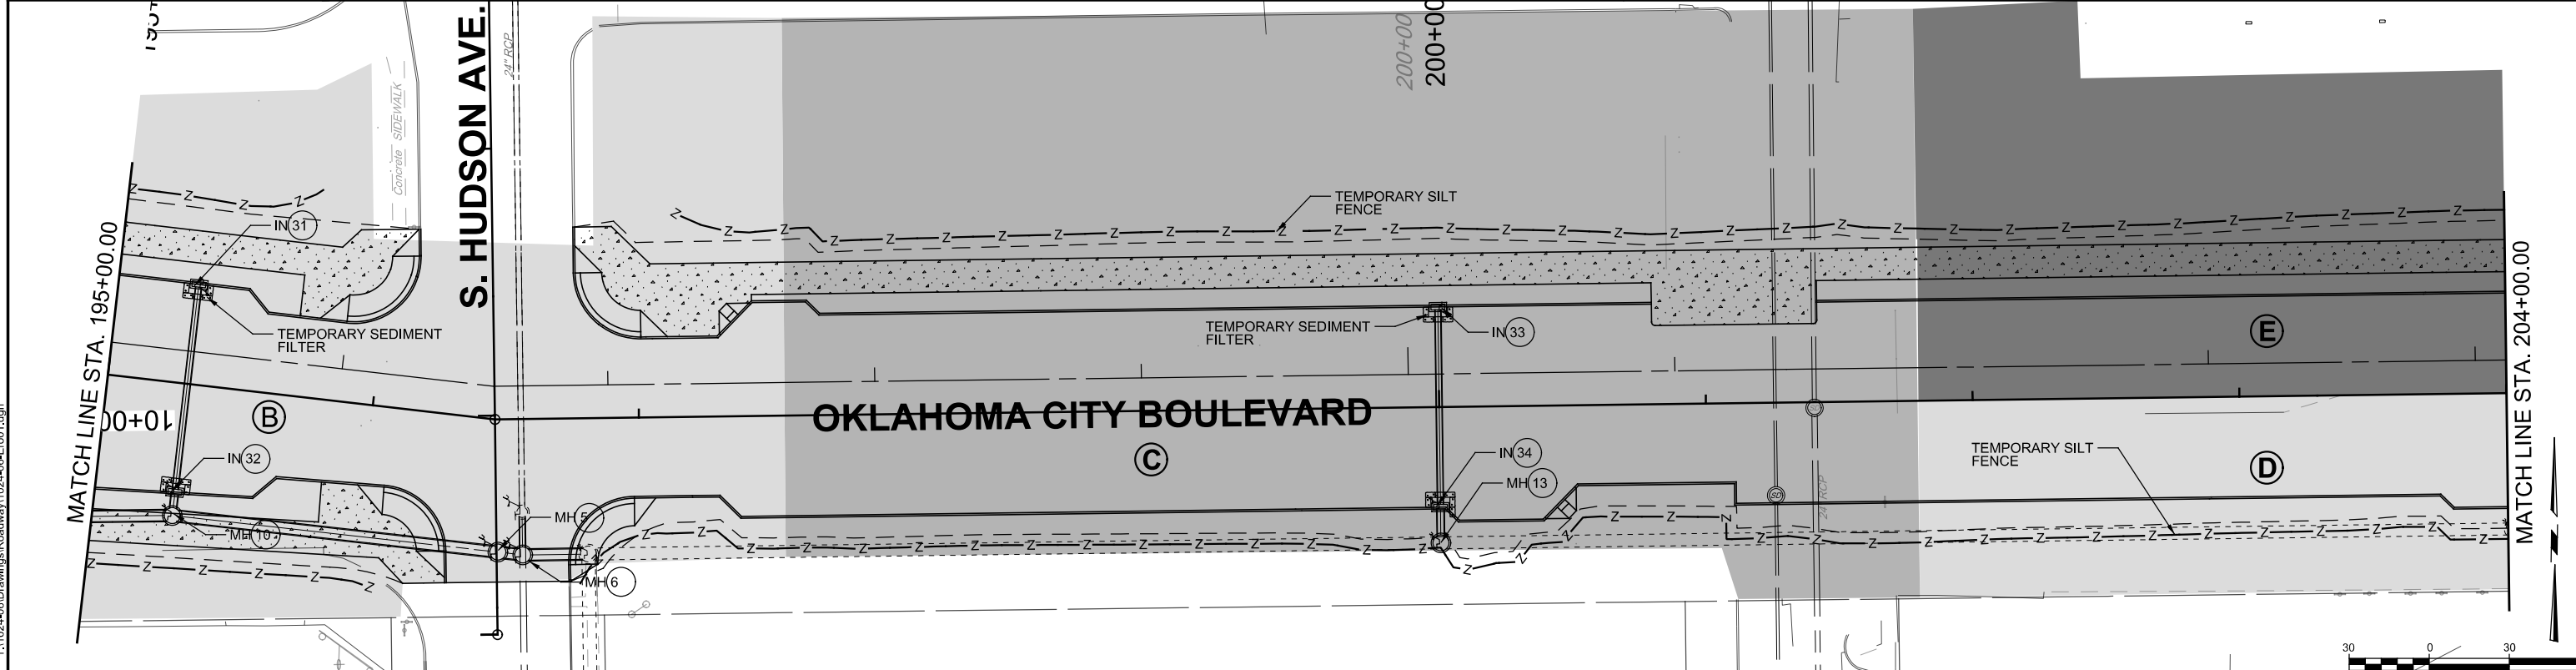


OUTFALL STRUCTURE NO.	AREA #	ACRES CONTRIBUTING TO OUTFALL	SEDIMENT CONTROL MEASURES
MH 8	A	1.34	TEMP. SILT FENCE, SEDIMENT FILTER
MH 10	B	2.74	TEMP. SILT FENCE, SEDIMENT FILTER
MH 13	C	2.00	TEMP. SILT FENCE, SEDIMENT FILTER

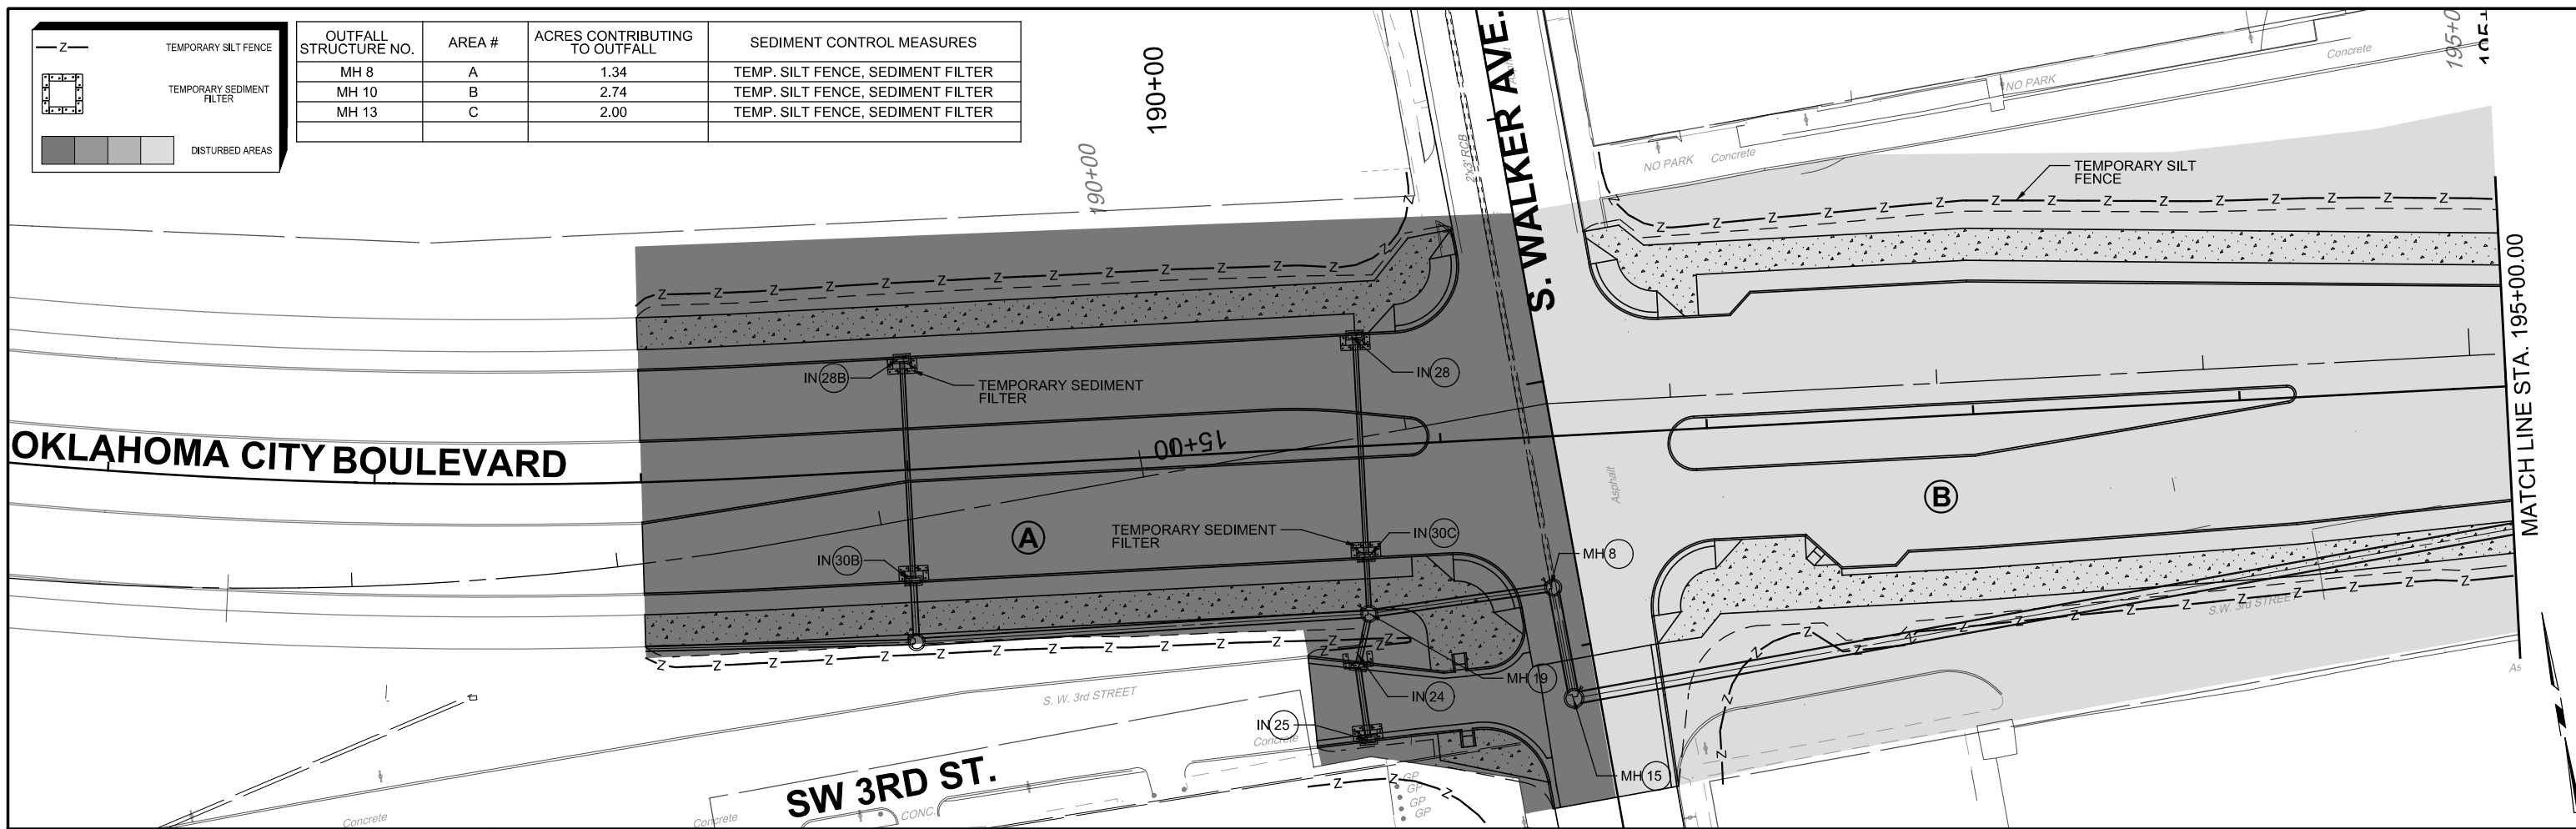

PRINT DATE: 11/19/2015 T:\1024-06\Drawings\Roadway\1024-06-Ero01.dgn

 

DESIGN	KBA	MMPC
DRAWN	ISFM	RWH
CHECKED	MM	
APPROVED		
SQUAD	MacArthur	

OKLAHOMA CITY BOULEVARD
OKLAHOMA CO.

EROSION CONTROL SHEET (1)

STATE JOB NO. 17428(89) SHEET NO. 17