



PRINT DATE: 11/19/2015 T:\1024\06\Drawings\Roadway\1024-06-Bld Intersection Dtl 1.dgn

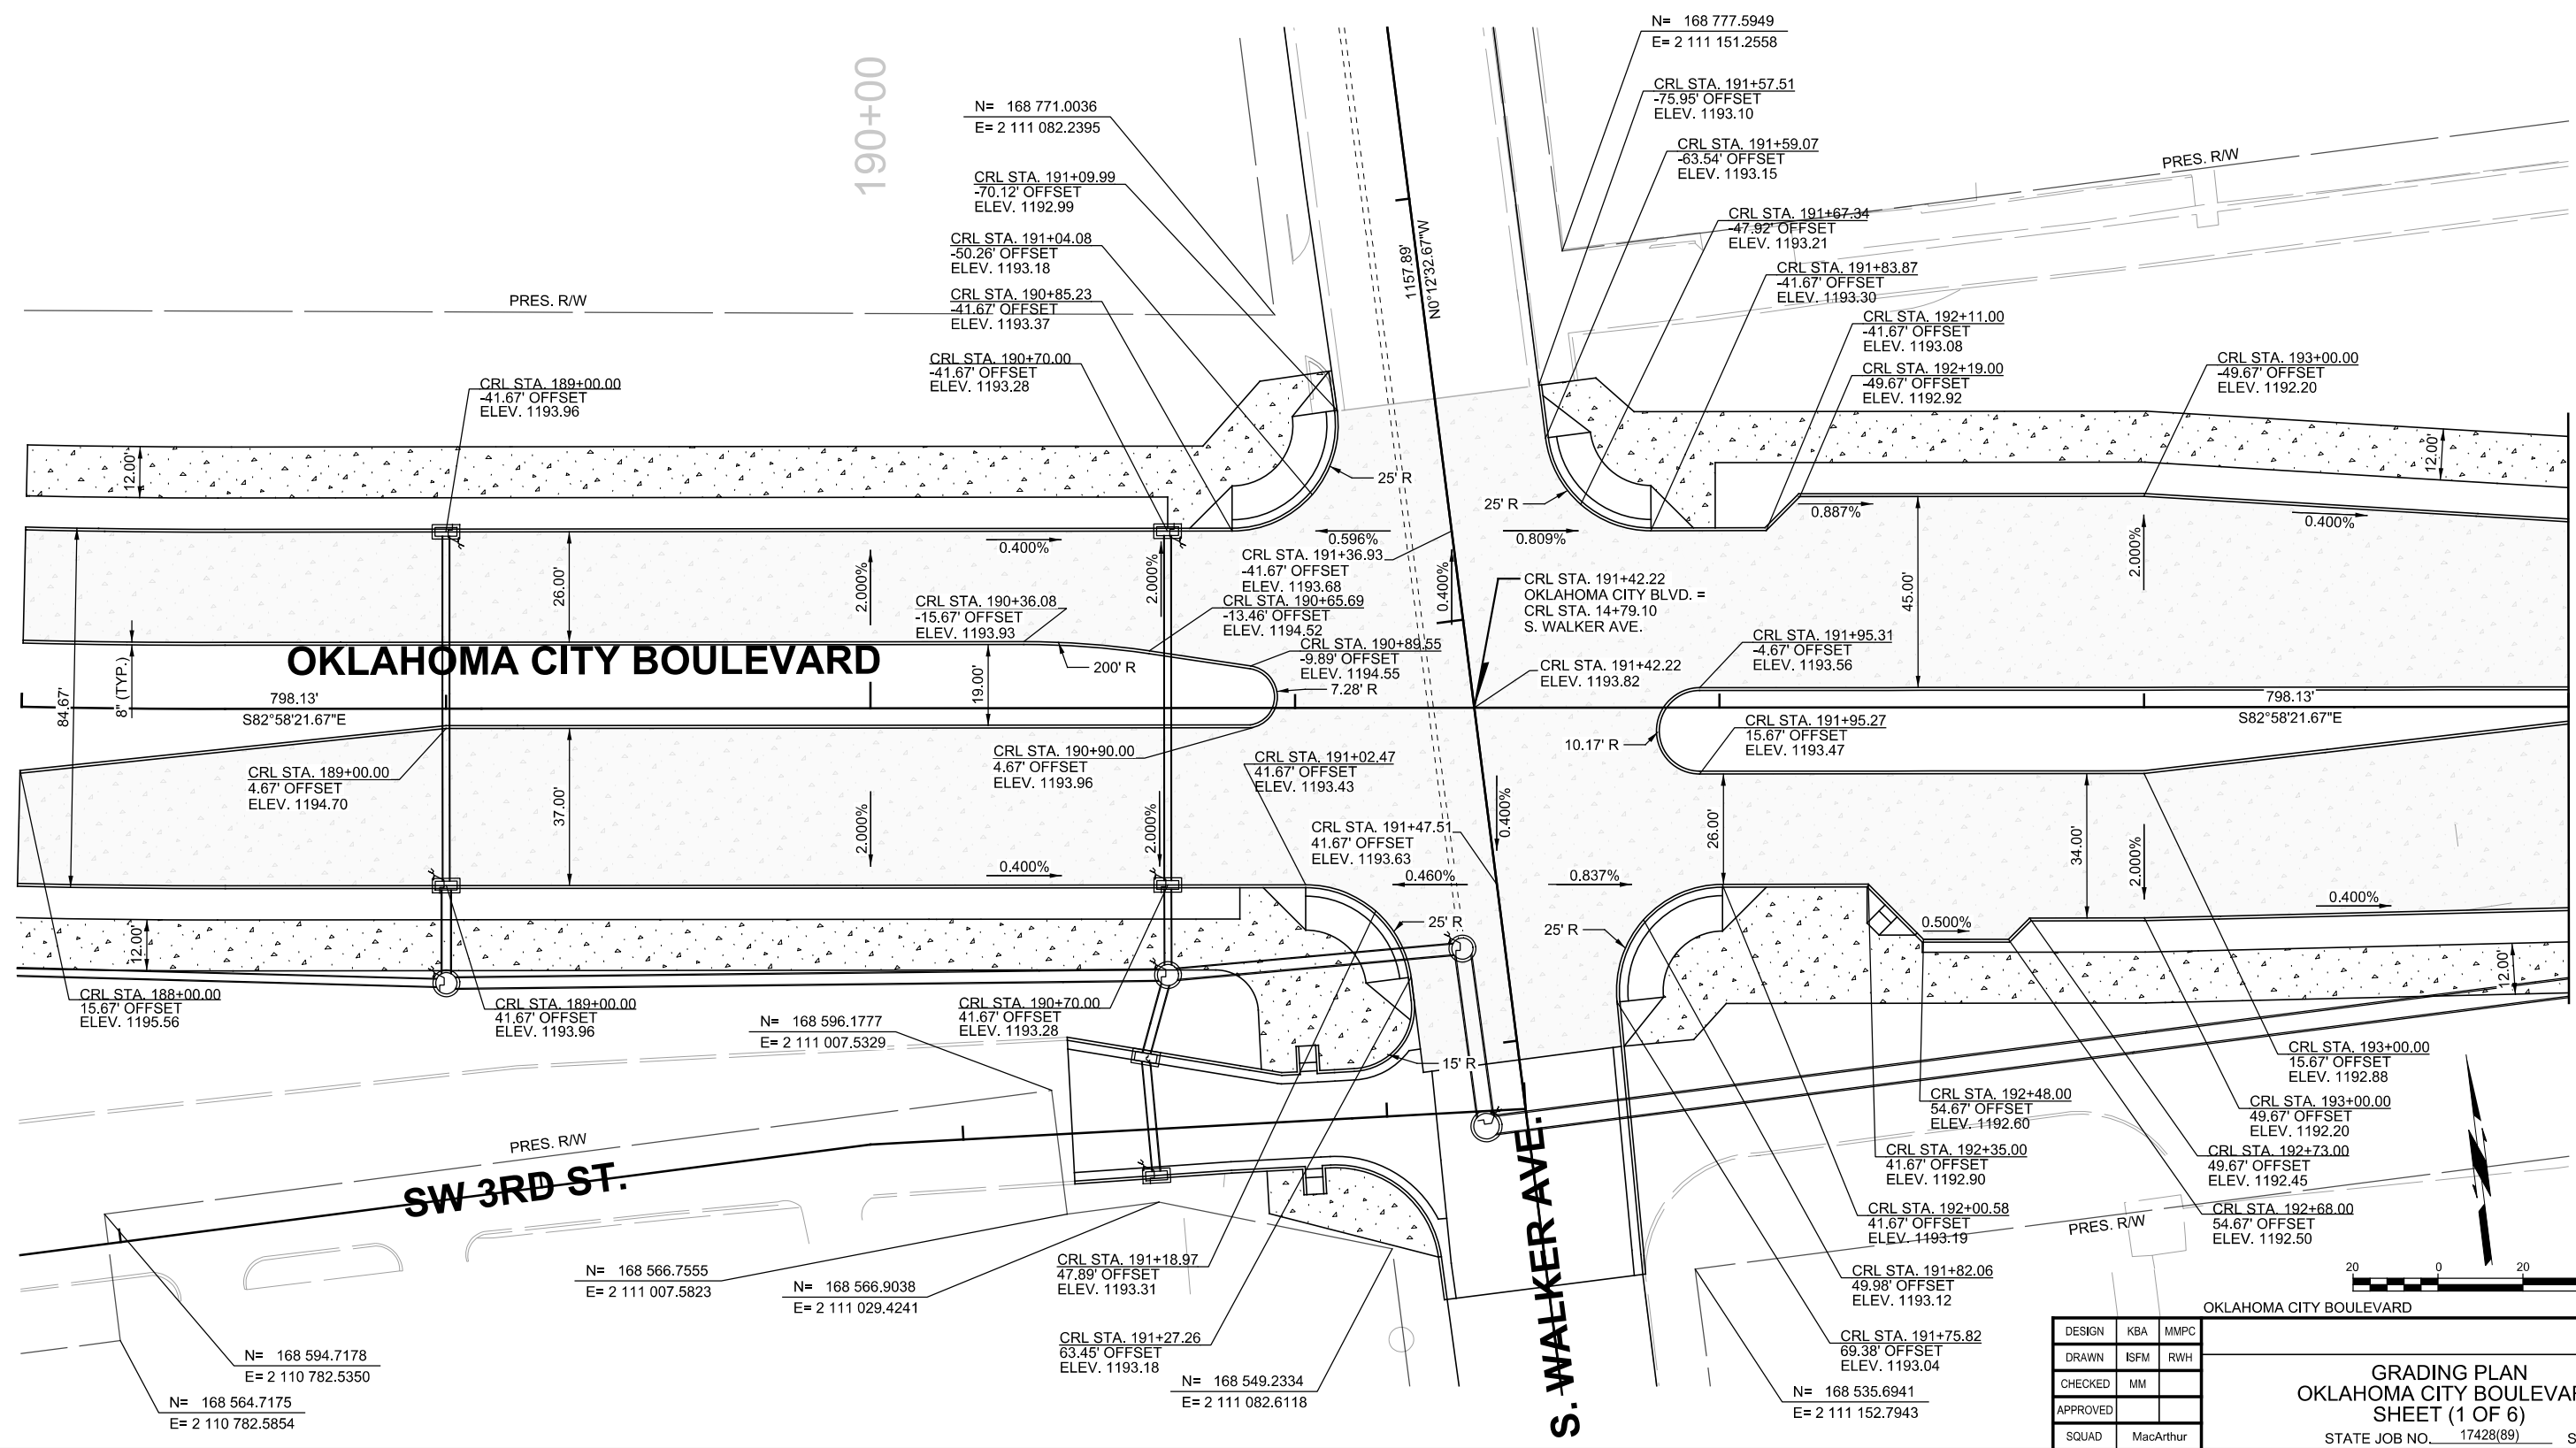

MATCHLINE STA. 194+00.00

 

DESIGN	KBA	MMPC
DRAWN	ISFM	RWH
CHECKED	MM	
APPROVED		
SQUAD	MacArthur	

OKLAHOMA CITY BOULEVARD  
OKLAHOMA CO.

**GRADING PLAN**  
**OKLAHOMA CITY BOULEVARD**  
**SHEET (1 OF 6)**

STATE JOB NO. 17428(89) SHEET NO. 19