


PRINT DATE: 11/19/2015 T:\1024\06\Drawings\Roadway\1024-06-Bld Intersection Dtl 2.dgn



S. HUDSON AVE.

OKLAHOMA CITY BOULEVARD

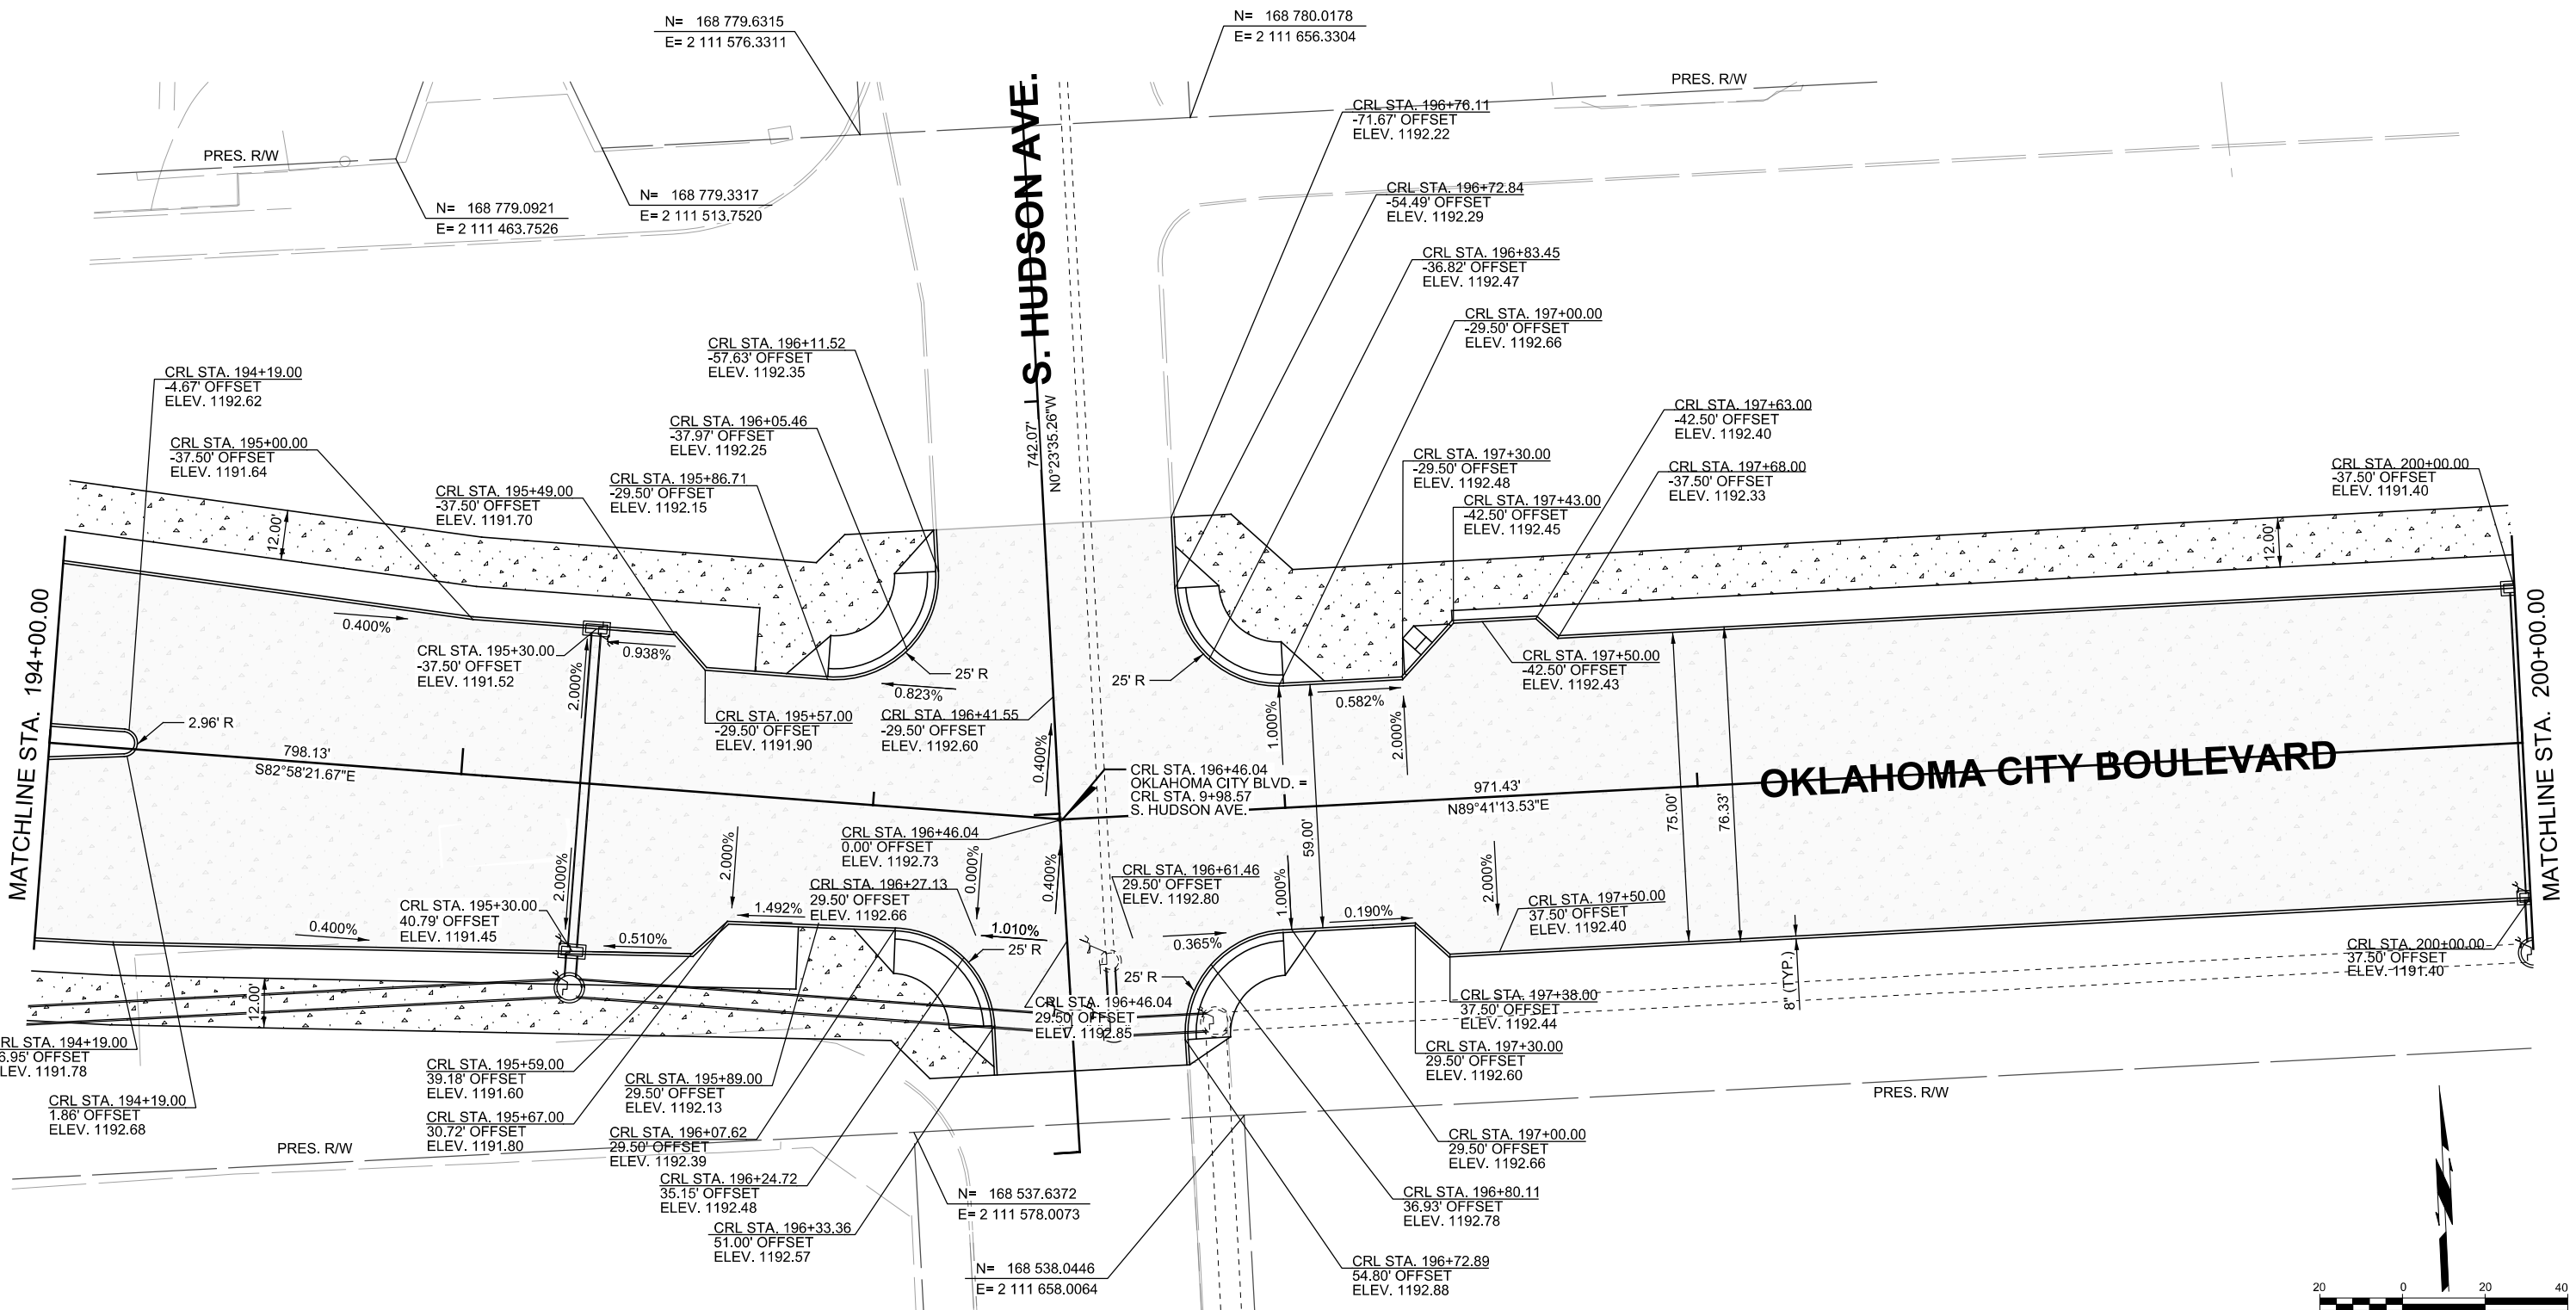

DESIGN	KBA	MMPC
DRAWN	ISFM	RWH
CHECKED	MM	
APPROVED		
SQUAD	MacArthur	

OKLAHOMA CITY BOULEVARD OKLAHOMA CO.

GRADING PLAN  
OKLAHOMA CITY BOULEVARD  
SHEET (2 OF 6)  
STATE JOB NO. 17428(89) SHEET NO. 20