


PRINT DATE: 11/19/2015 T:\1024-06\Drawings\Roadway\1024-06-Walker Intersection Dtl 1.dgn

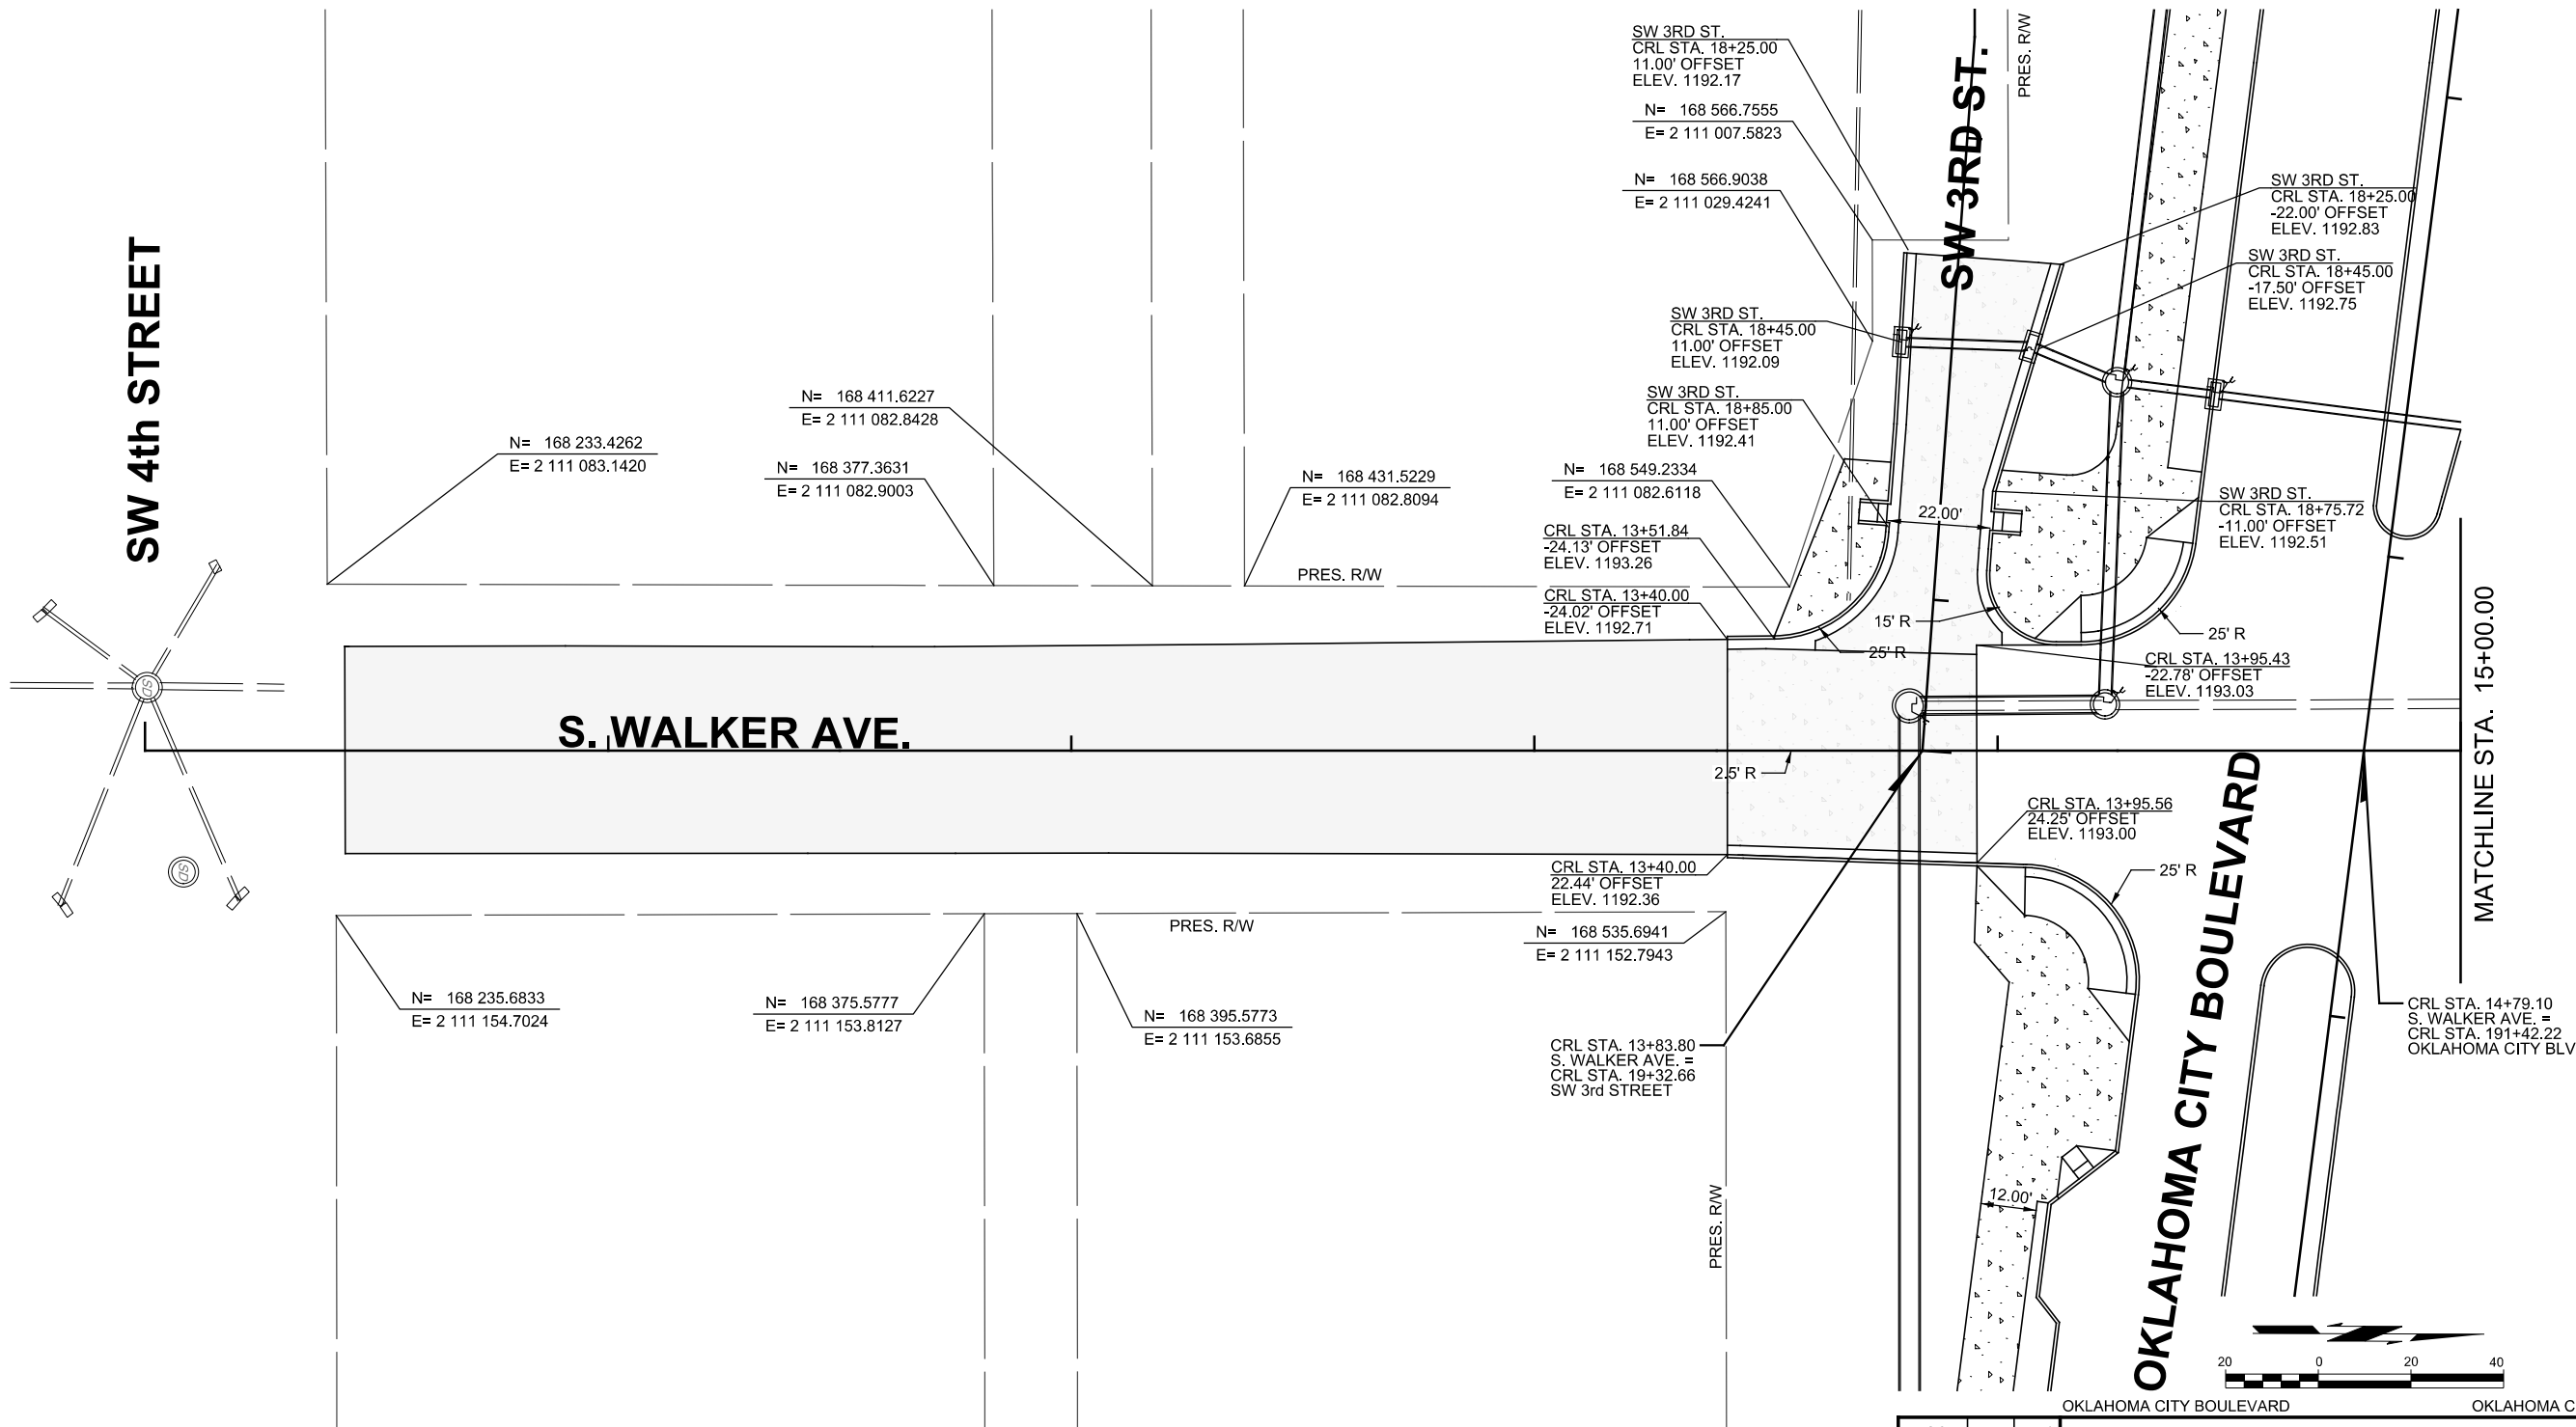

DESIGN	KBA	MMPC
DRAWN	ISFM	RWH
CHECKED	MM	
APPROVED		
SQUAD	MacArthur	

OKLAHOMA CITY BOULEVARD OKLAHOMA CO.

**GRADING PLAN
S WALKER AVENUE
SHEET (6 OF 6)**

STATE JOB NO. 17428(89) SHEET NO. 24