
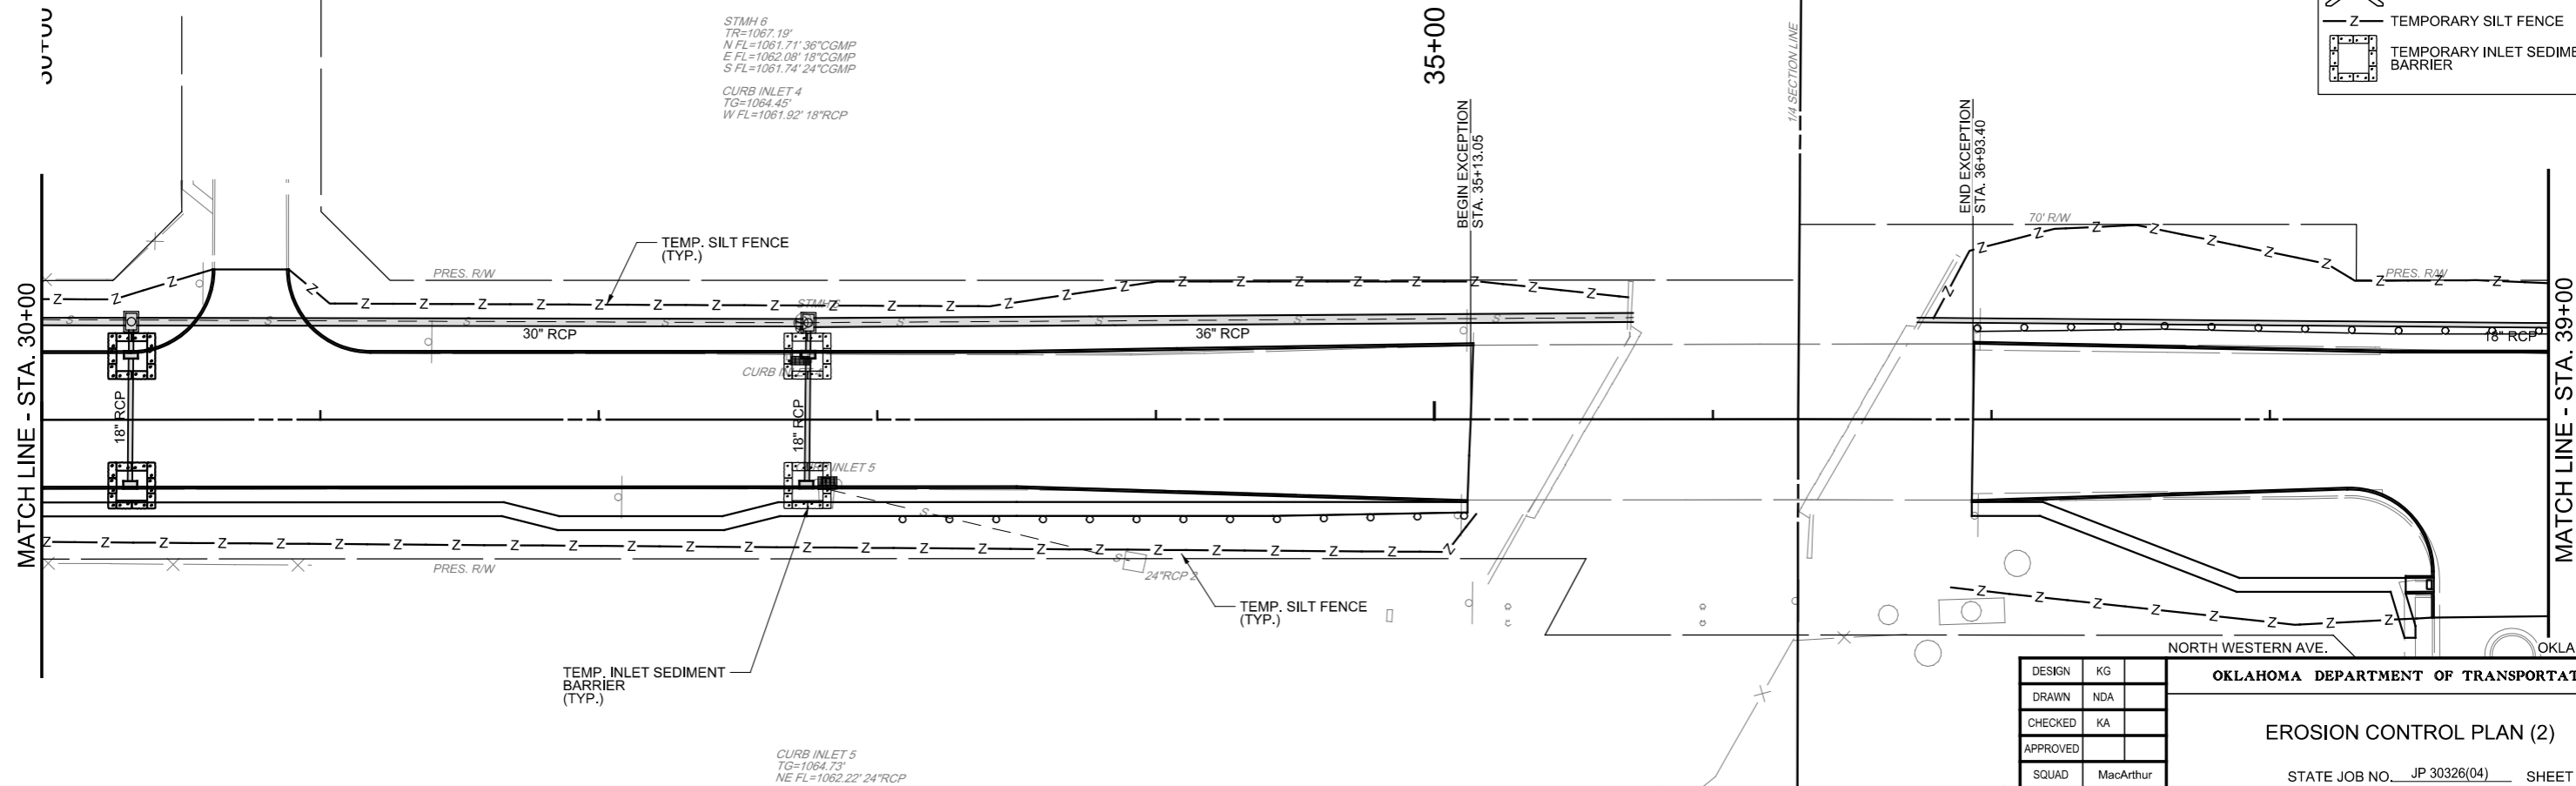
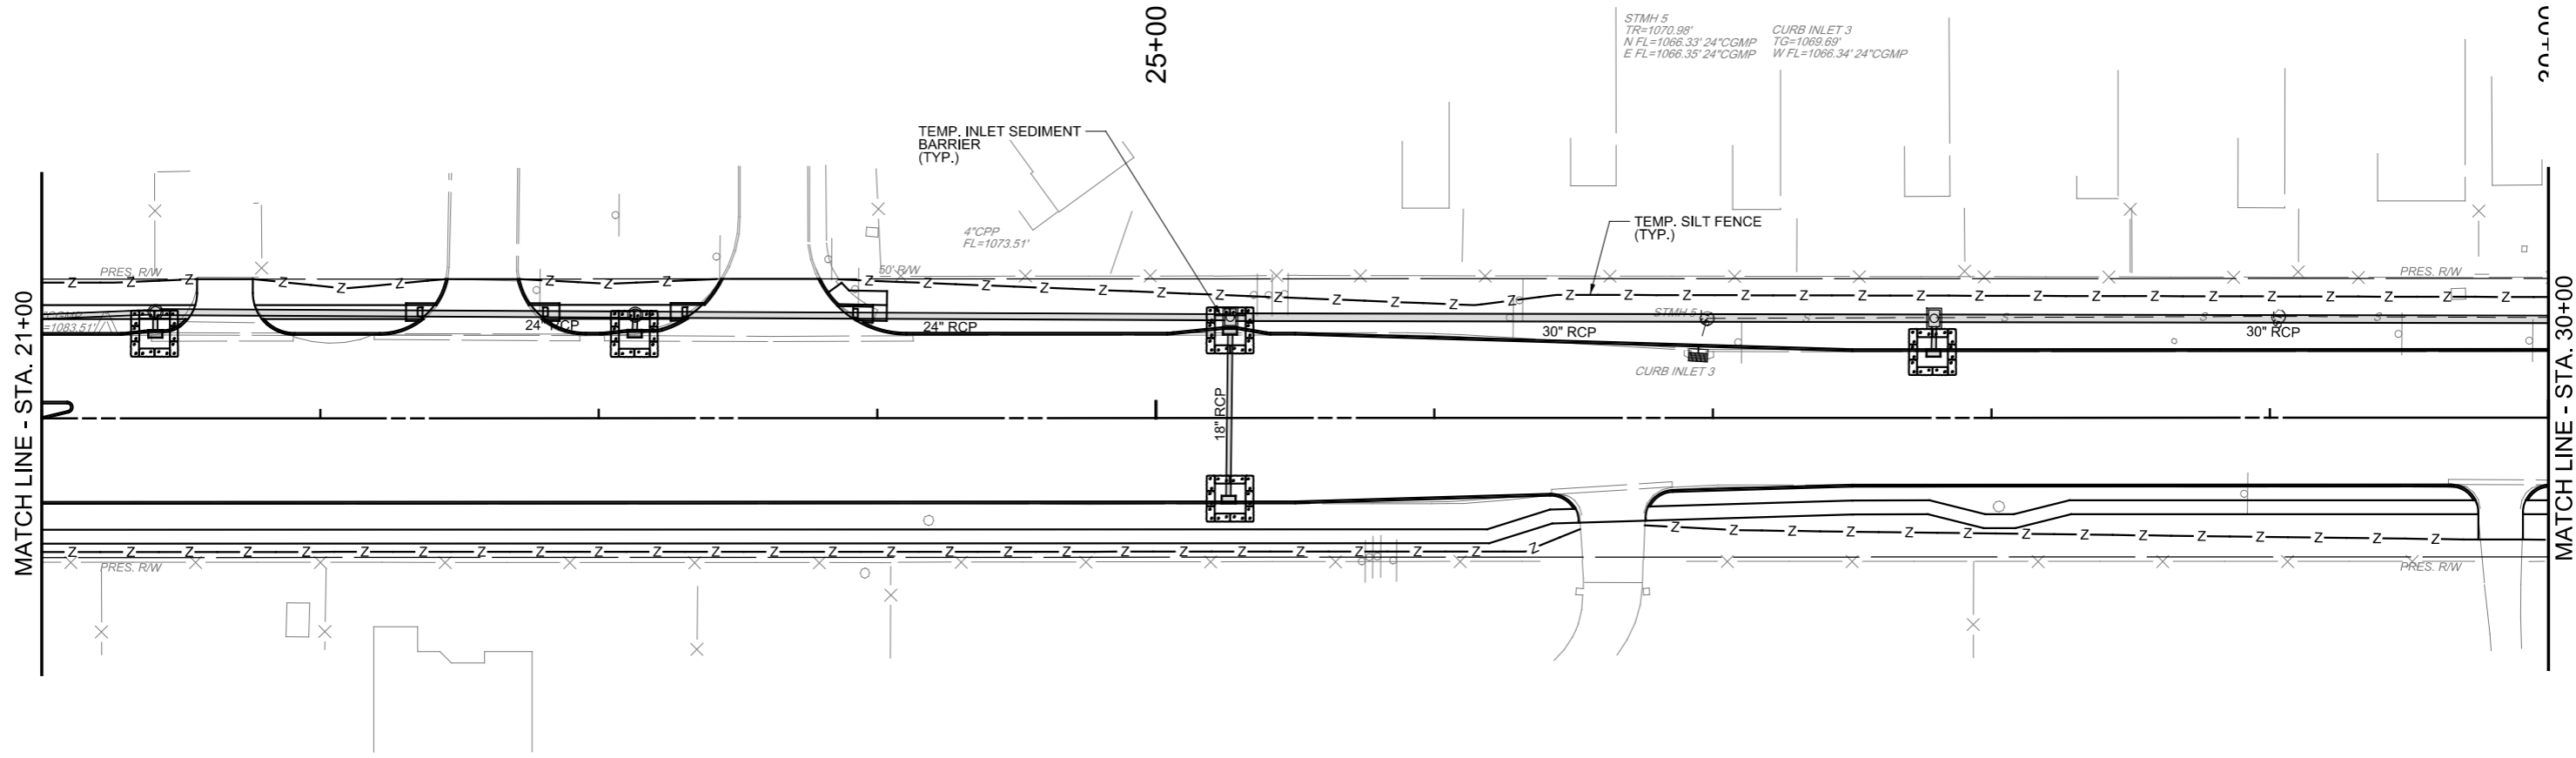
 
 


PRINT DATE: 12/19/2016 T:\1209\Drawings\Roadway\1209-S-Erc02.dgn

 

 TEMPORARY SILT DIKE  
 TEMPORARY SILT FENCE  
 TEMPORARY INLET SEDIMENT BARRIER

DESIGN	KG
DRAWN	NDA
CHECKED	KA
APPROVED	
SQUAD	MacArthur

OKLAHOMA DEPARTMENT OF TRANSPORTATION  
 EROSION CONTROL PLAN (2)  
 STATE JOB NO. JP 30326(04) SHEET NO. 13

OKLAHOMA CO.