


40+00

45+00

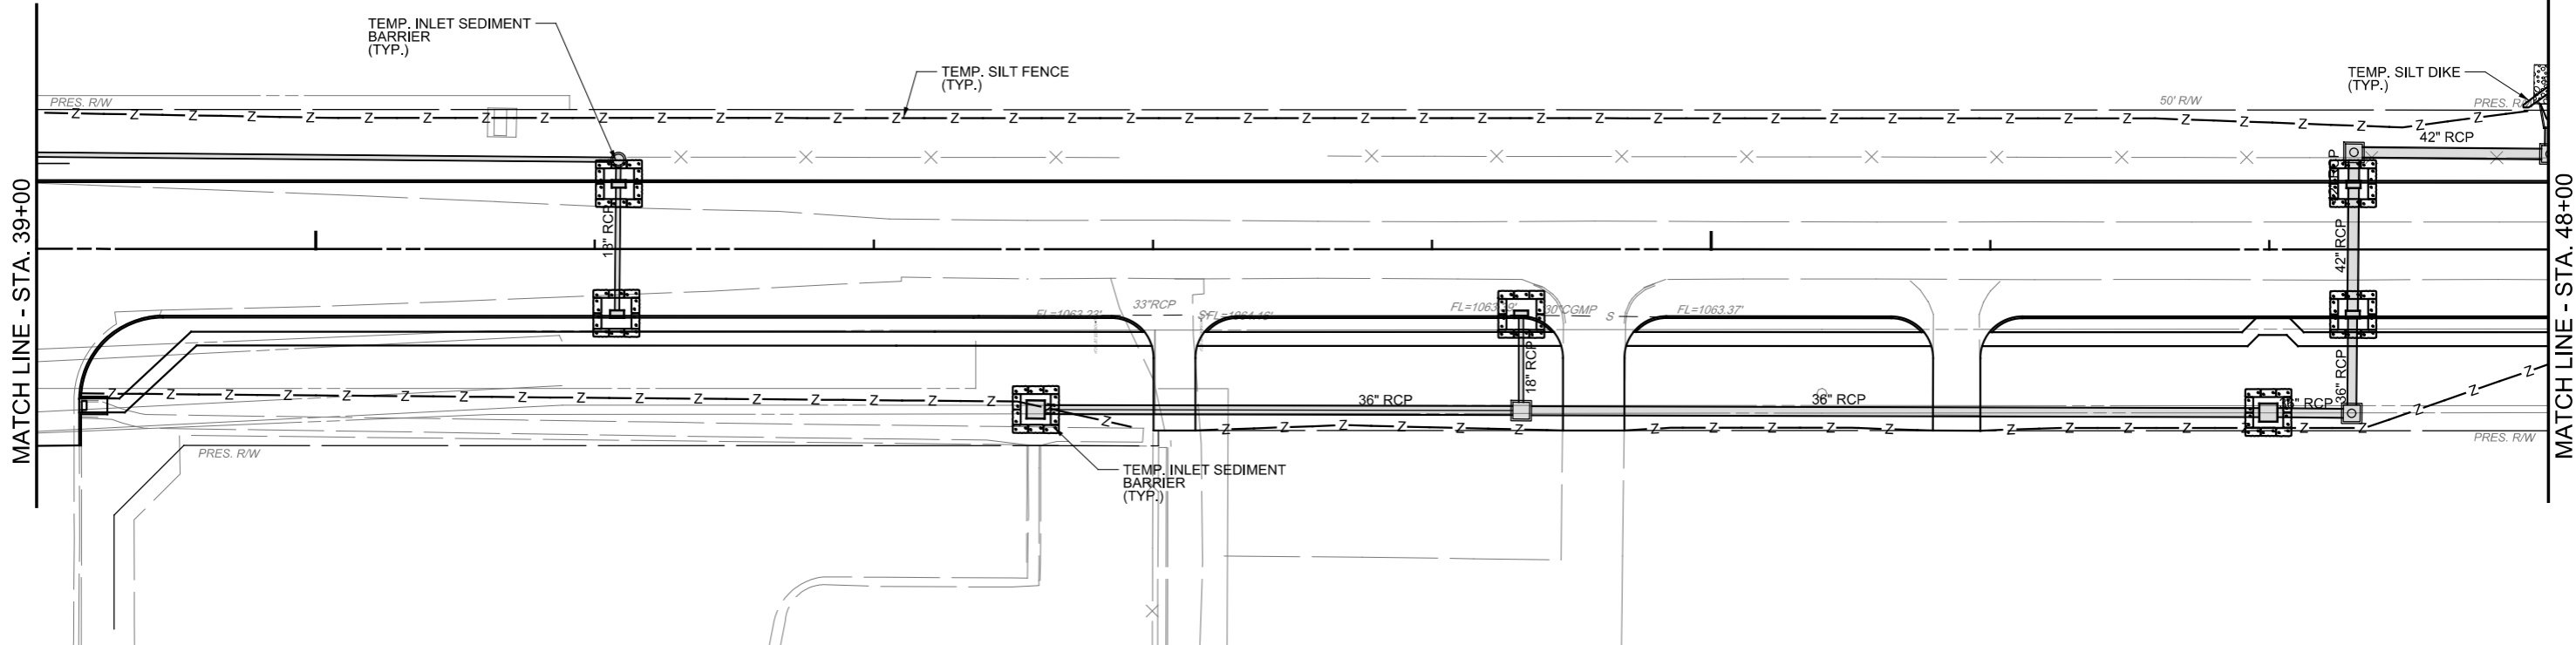


MATCH LINE - STA. 39+00

MATCH LINE - STA. 48+00

50+00

55+00

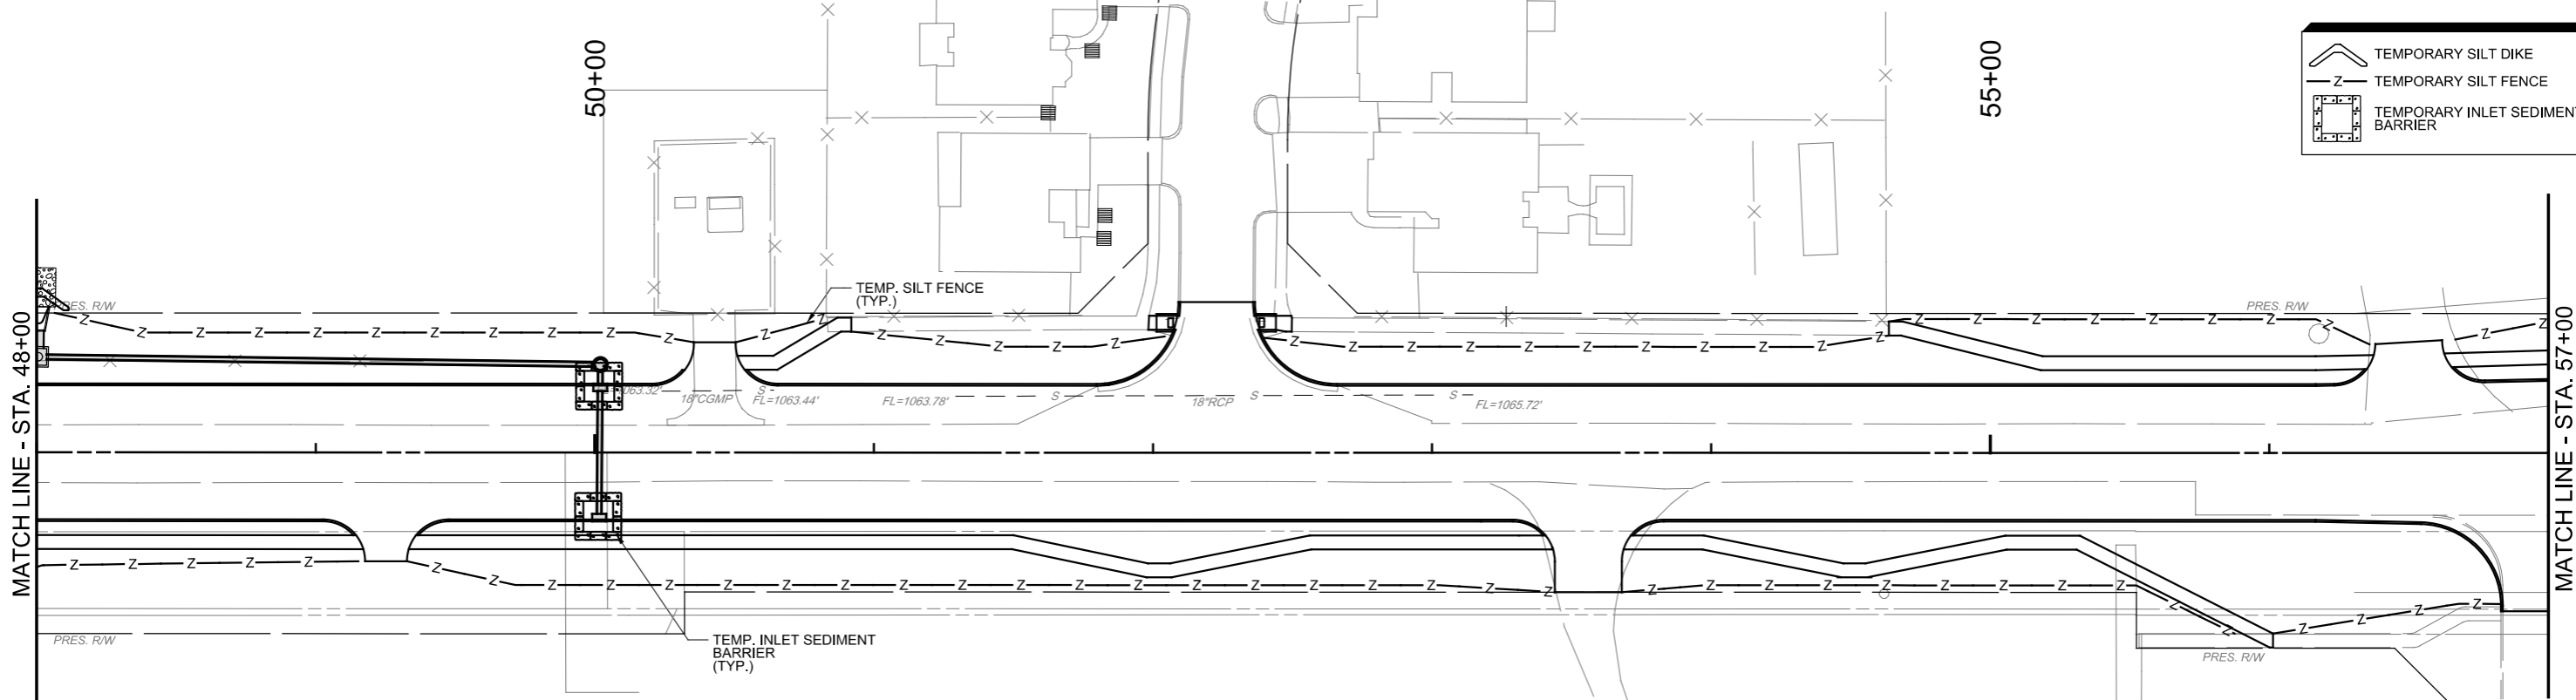

MATCH LINE - STA. 48+00

MATCH LINE - STA. 57+00

	TEMPORARY SILT DIKE
	TEMPORARY SILT FENCE
	TEMPORARY INLET SEDIMENT BARRIER

NORTH WESTERN AVE. OKLAHOMA CO.

DESIGN	KG
DRAWN	NDA
CHECKED	KA
APPROVED	
SQUAD	MacArthur

OKLAHOMA DEPARTMENT OF TRANSPORTATION

EROSION CONTROL PLAN (3)

STATE JOB NO. JP 30326(04) SHEET NO. 14

PRINT DATE: 12/19/2016 T:\1209\Drawings\Roadway\1209-S-Erco03.dgn