




PRINT DATE: 12/19/2016 T:\1209\Drawings\Roadway\1209-S-att04.dgn

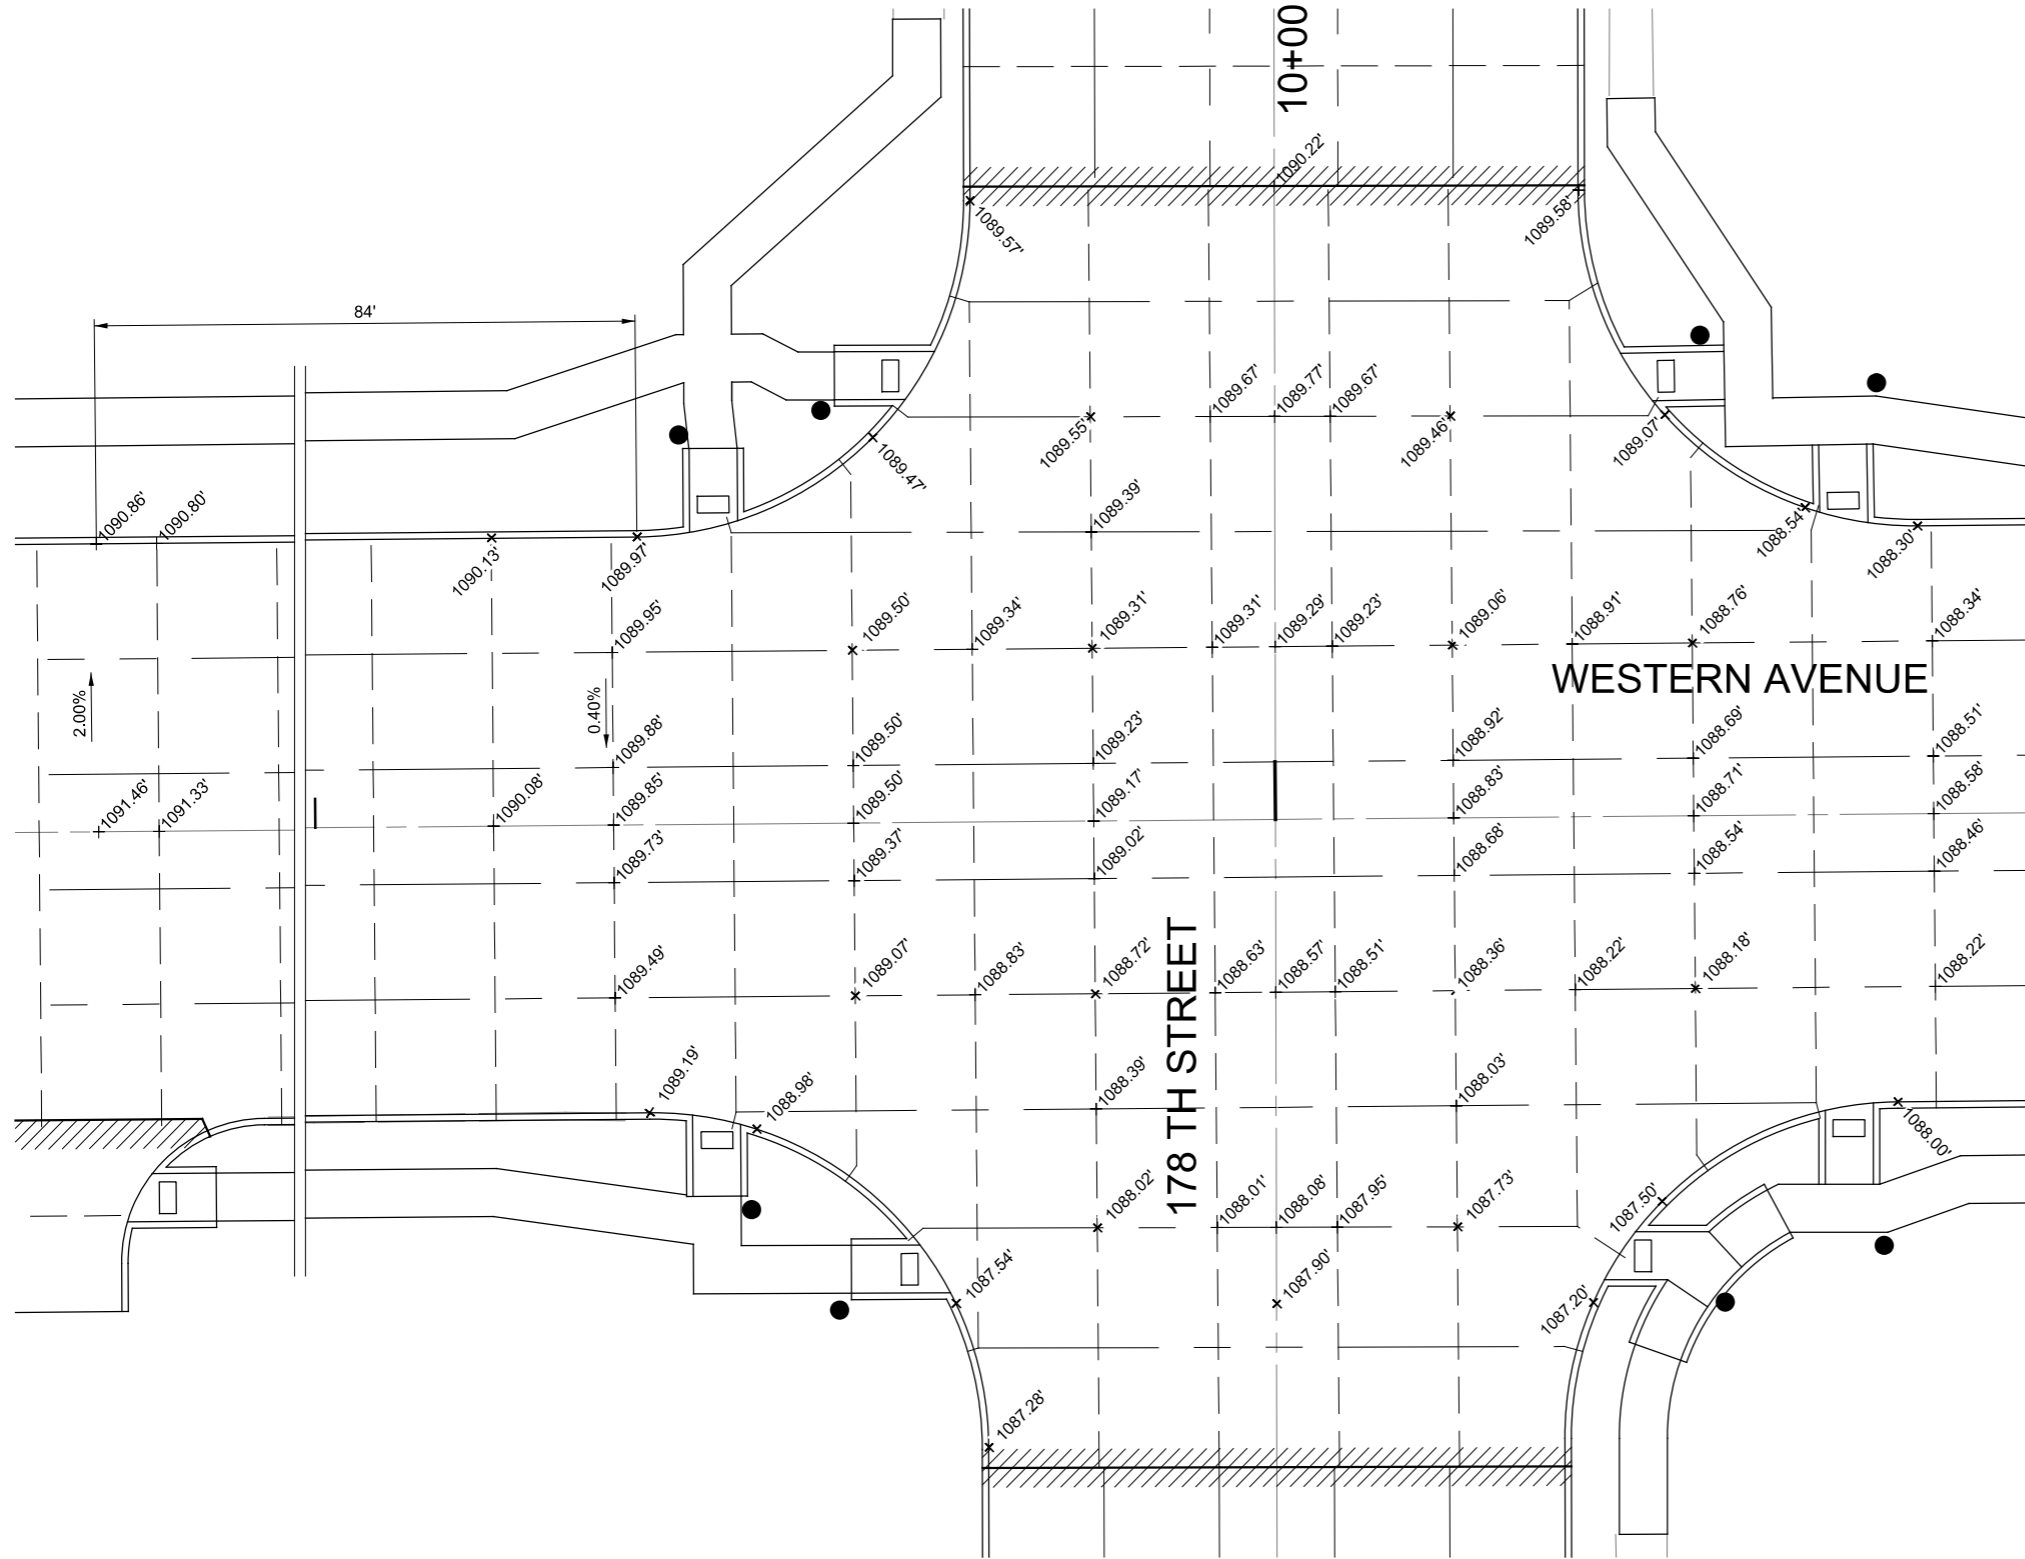

INTERSECTION GRADING PLAN

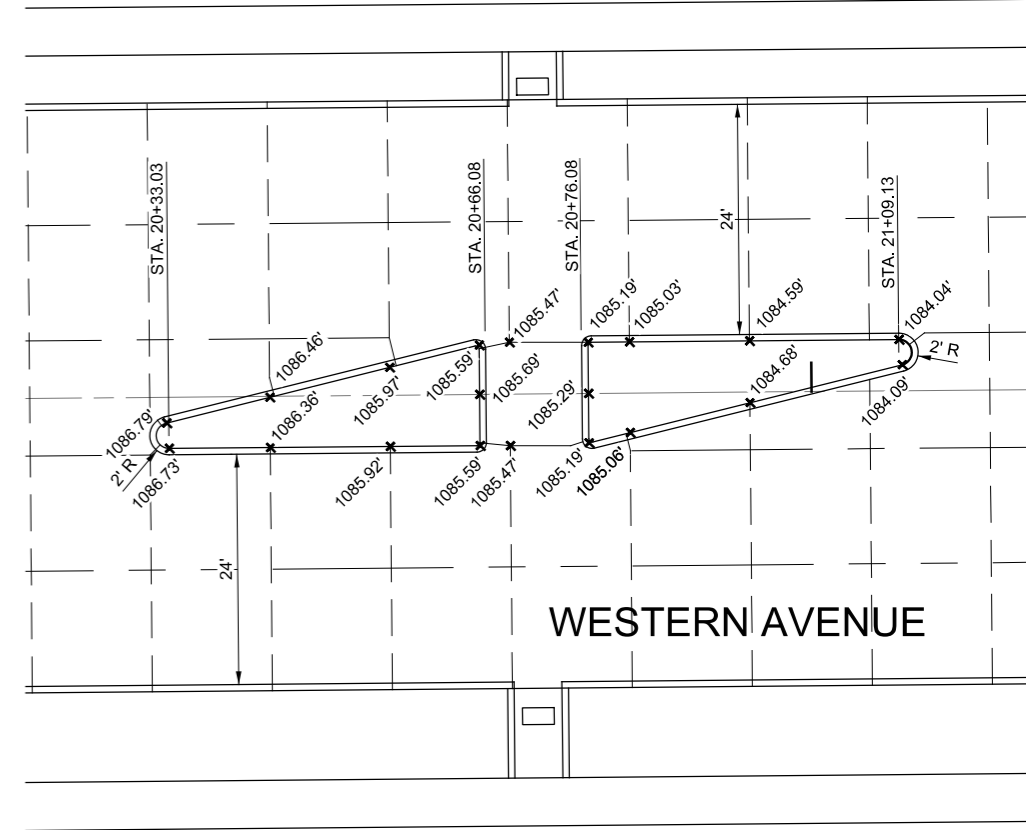

ISLAND LAYOUT AND GRADING PLAN

 

NORTH WESTERN AVE. OKLAHOMA CO.

DESIGN	KG
DRAWN	NDA
CHECKED	KA
APPROVED	
SQUAD	MacArthur

OKLAHOMA DEPARTMENT OF TRANSPORTATION

INTERSECTION & ISLAND GRADING PLAN

STATE JOB NO. JP 30326(04) SHEET NO. 25