


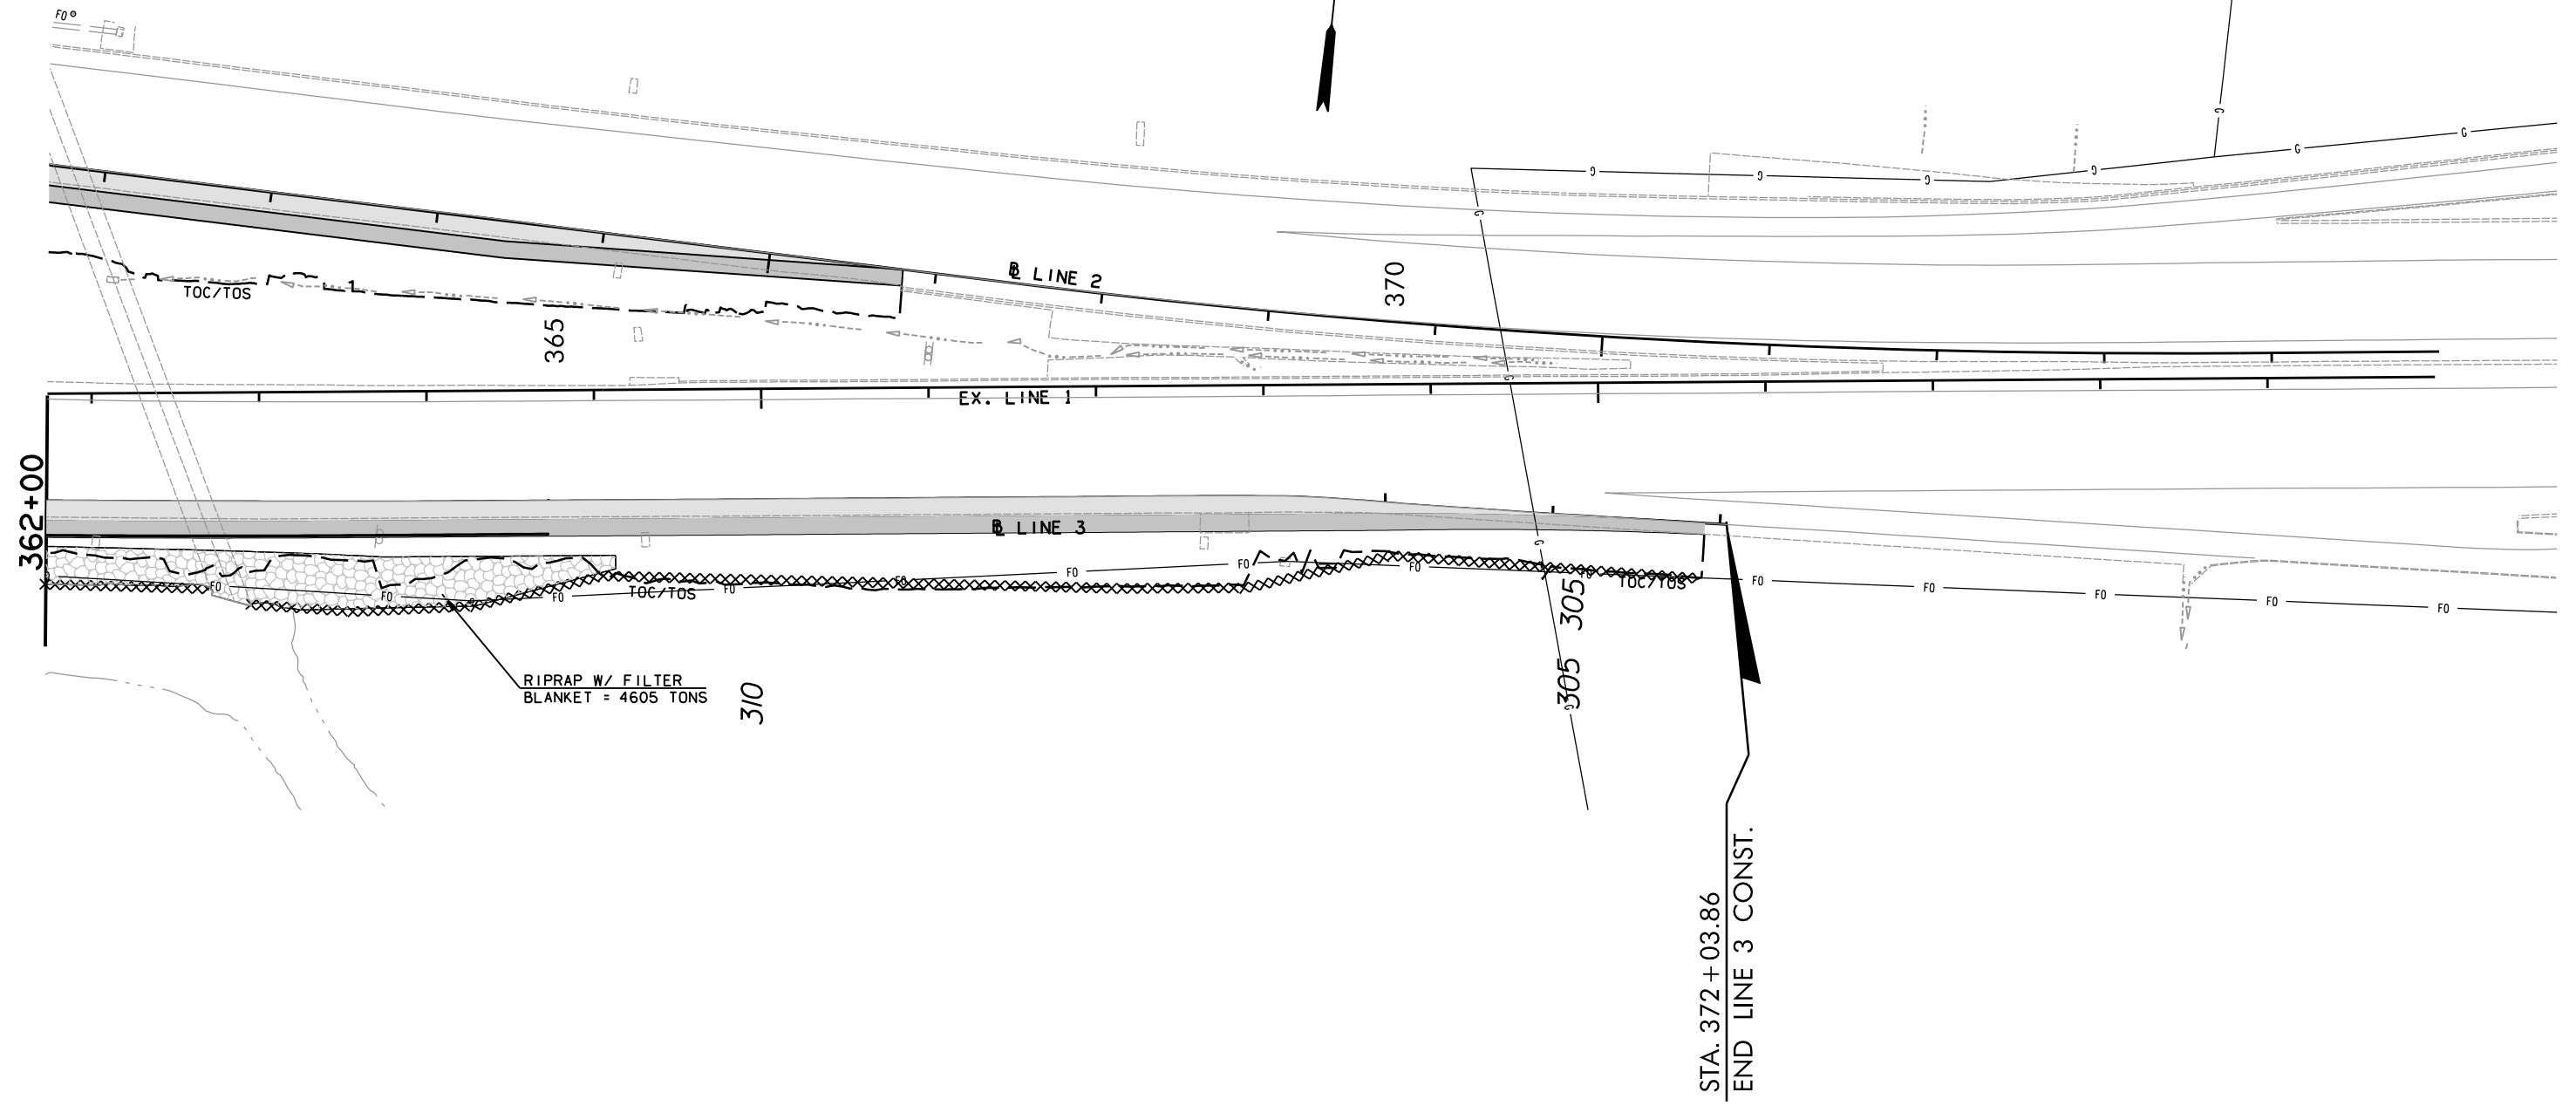

POE & ASSOCIATES, OKLAHOMA CITY, OK.					
FED. ROAD DIST. NO.	STATE	JOB PIECE NO.	FISCAL YEAR	SHEET NO.	TOTAL SHEETS
6	OKLA.				
DESCRIPTION		REVISIONS	DATE		



EROSION CONTROL LEGEND		
TEMPORARY FIBER LOG	0 L.F.	
TEMPORARY SILT FENCE	968 L.F.	
TEMPORARY SILT DIKE	0 L.F.	
TEMPORARY ROCK FILTER DAM	0 C.Y.	
TEMPORARY SEDIMENT FILTER	0 EA.	
TEMP. INLET SED. FILTER	0 EA.	

DESIGN	-	-
DRAWN	JAG	6/17
CHECKED	-	-
APPROVED	-	-
SQUAD	POE	

LINE 3
EROSION CONTROL SHEET
SHEET 2 OF 2

STATE JOB NO. 304444(06) SHEET NO. 27
OKLAHOMA COUNTY