


SEC. 2, T11N, R3W



POE & ASSOCIATES, OKLAHOMA CITY, OK.					
FED. ROAD DIST. NO.	STATE	JOB PIECE NO.	FISCAL YEAR	SHEET NO.	TOTAL SHEETS
6	OKLA.				
DESCRIPTION		REVISIONS	DATE		

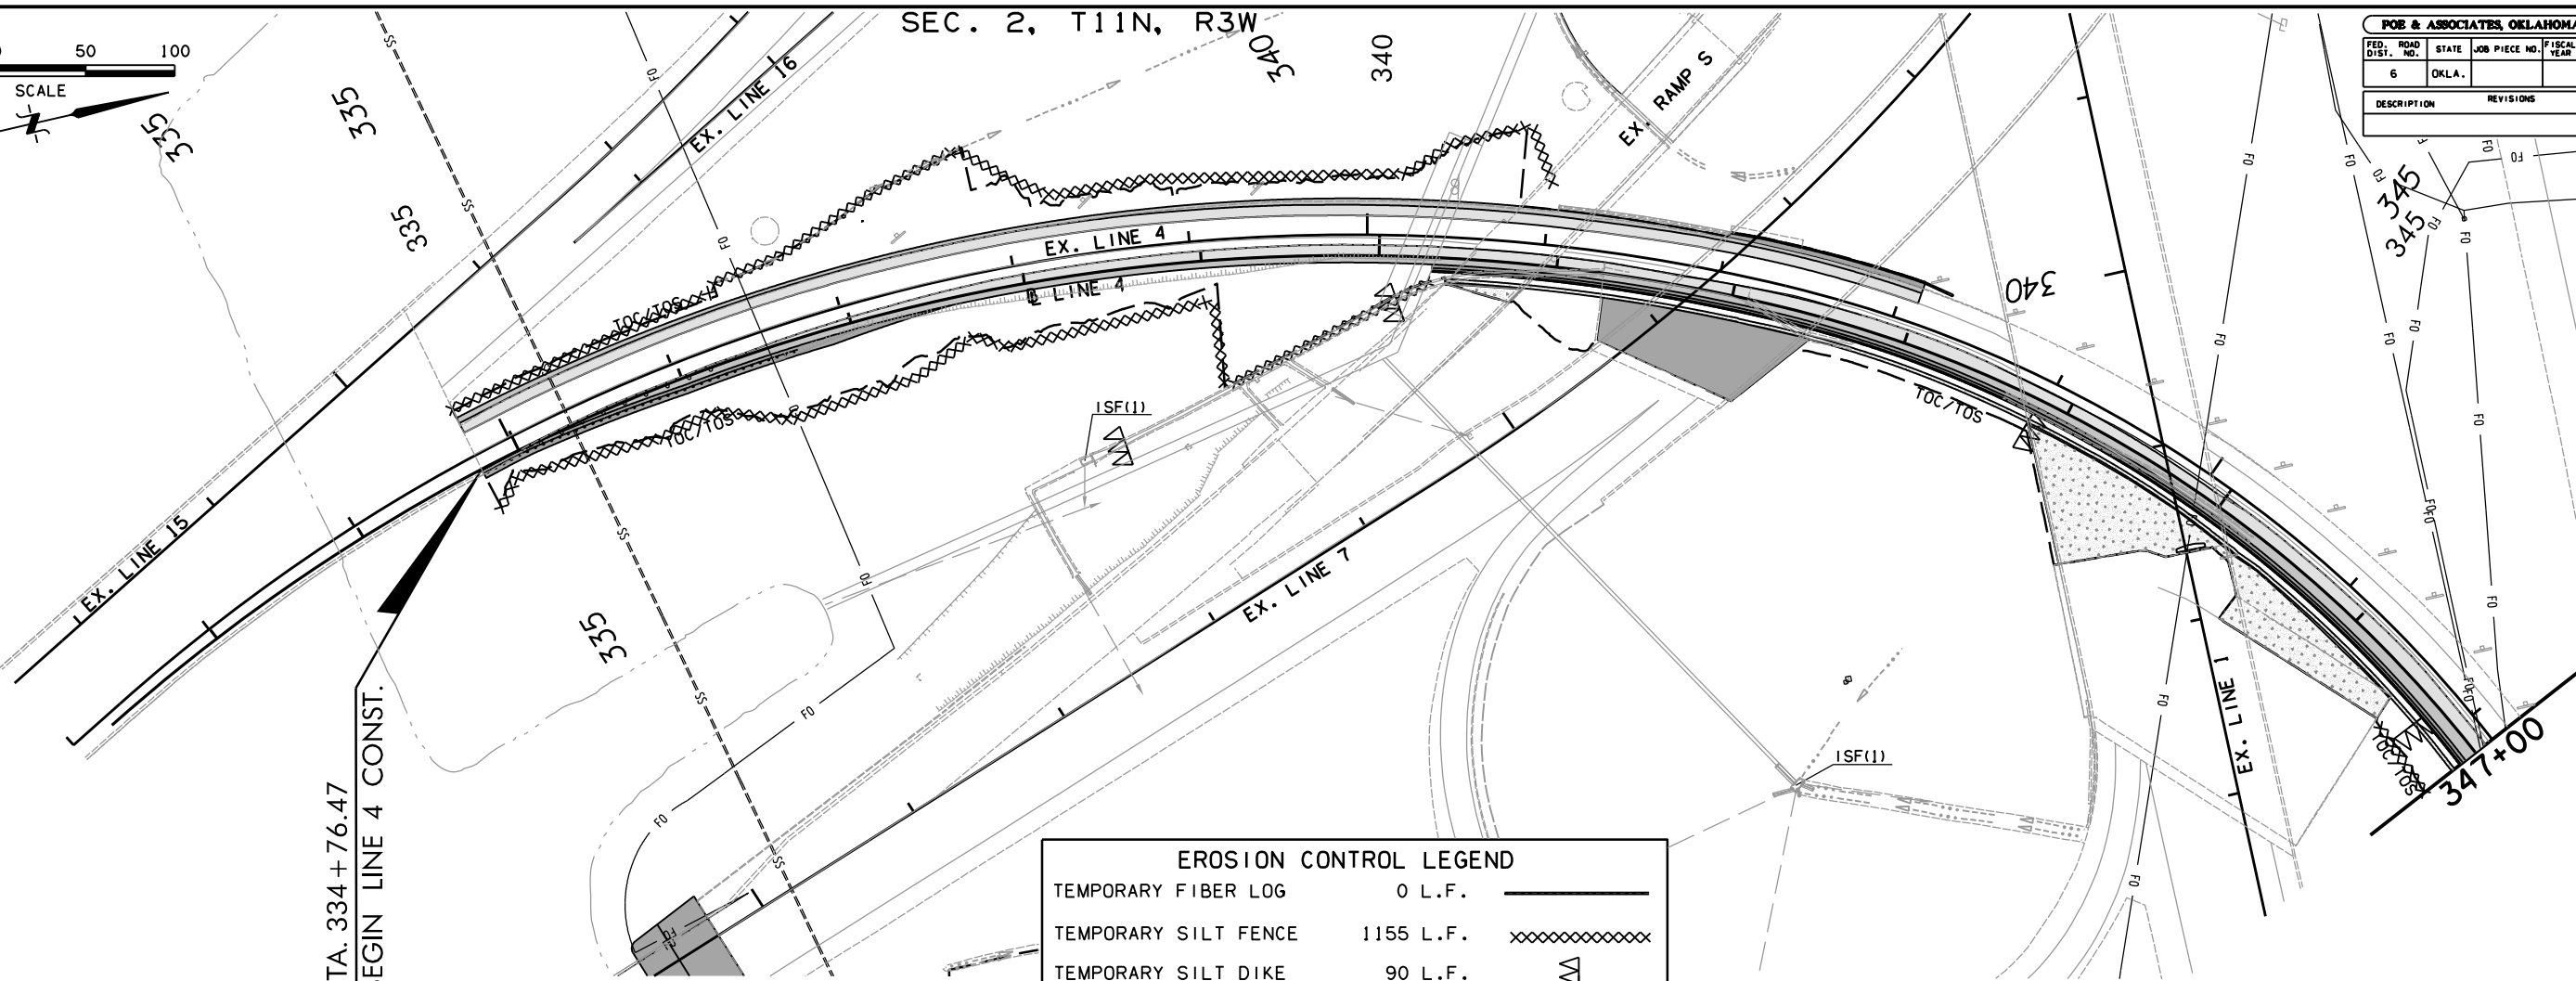

STA. 334+76.47
BEGIN LINE 4 CONST.

TEMPORARY FIBER LOG	0 L.F.	
TEMPORARY SILT FENCE	1155 L.F.	
TEMPORARY SILT DIKE	90 L.F.	
TEMPORARY ROCK FILTER DAM	0 C.Y.	
TEMPORARY SEDIMENT FILTER	0 EA.	
TEMP. INLET SED. FILTER	2 EA.	

SEC. 2, T11N, R3W

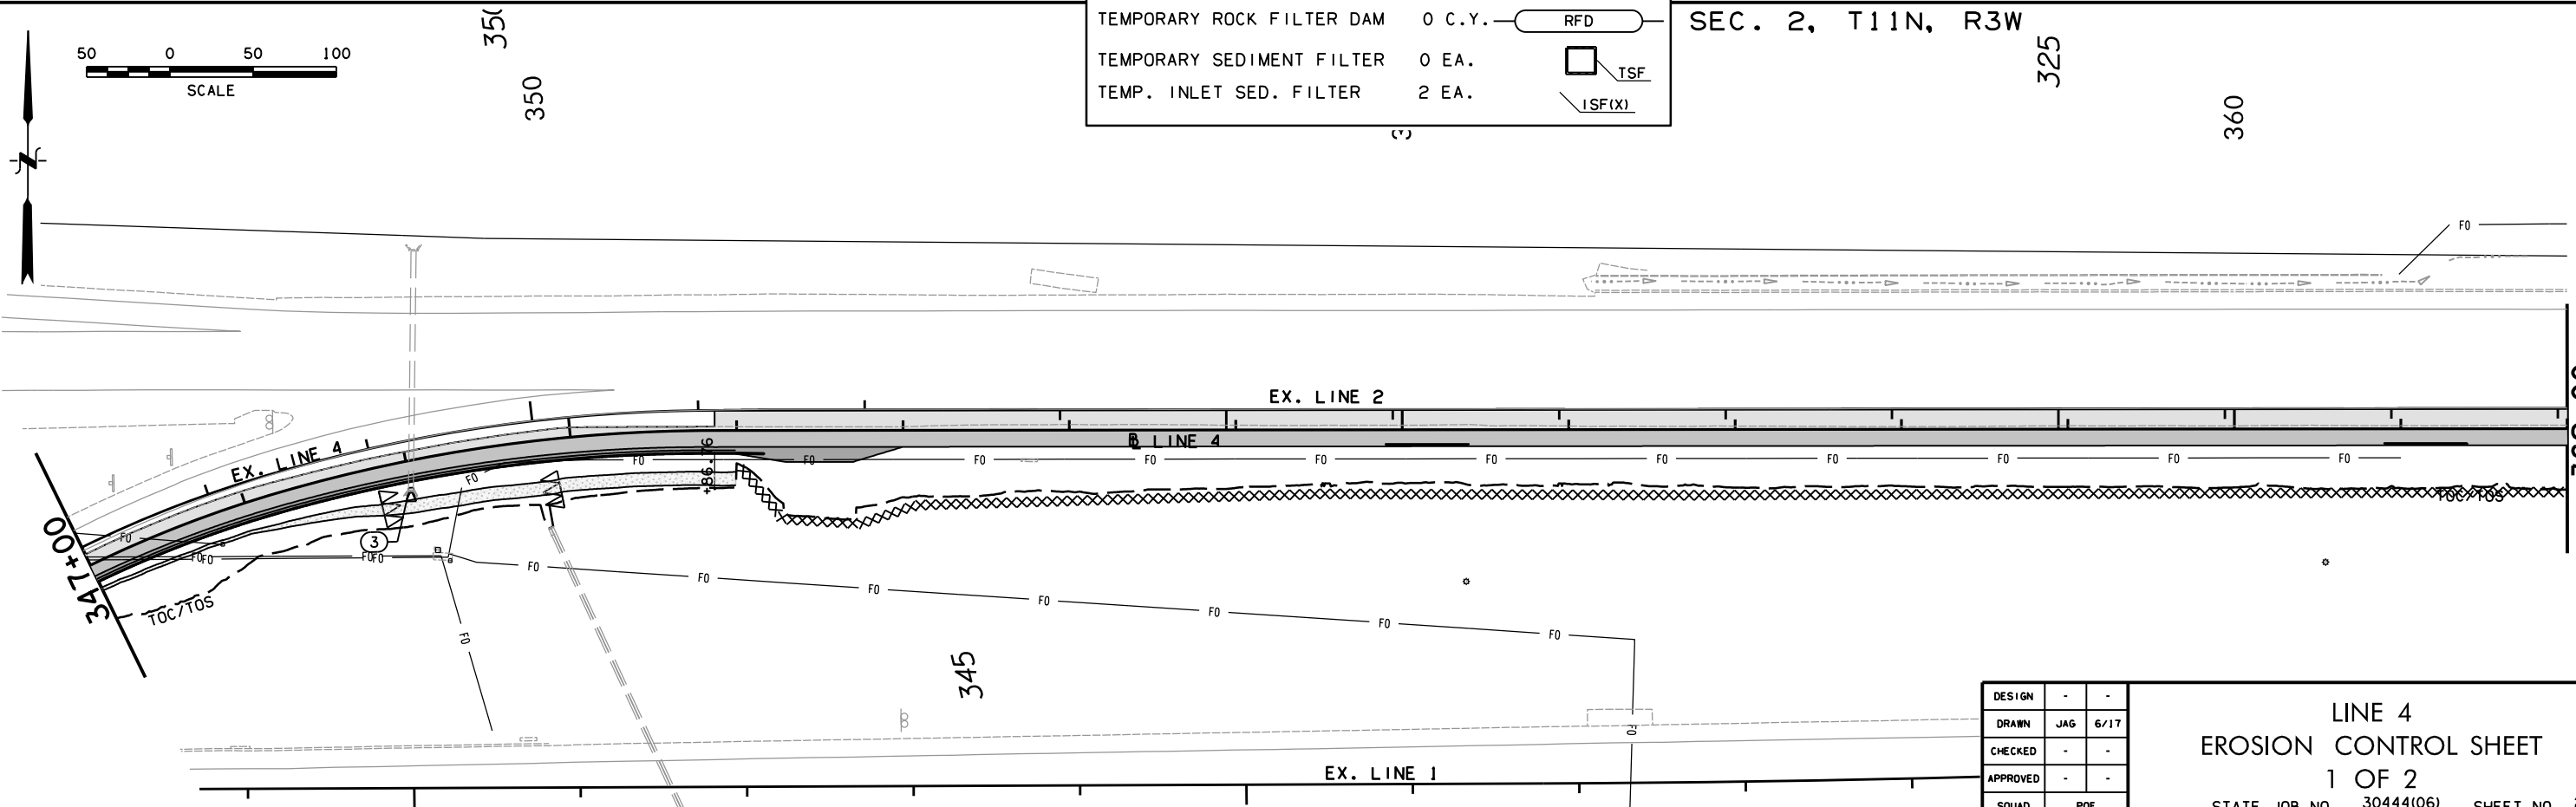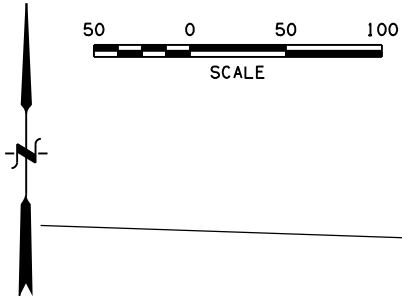

DESIGN	-	-
DRAWN	JAG	6/17
CHECKED	-	-
APPROVED	-	-
SQUAD	POE	

LINE 4
EROSION CONTROL SHEET
1 OF 2
STATE JOB NO. 30444(06) SHEET NO. 28
OKLAHOMA COUNTY

8/31/2017 2:32:52 PM H:\PROJECTS\203078_0001_EC-1611\Roadway\Drawings\203078_Line 4_EroCntrl_L1.dgn