



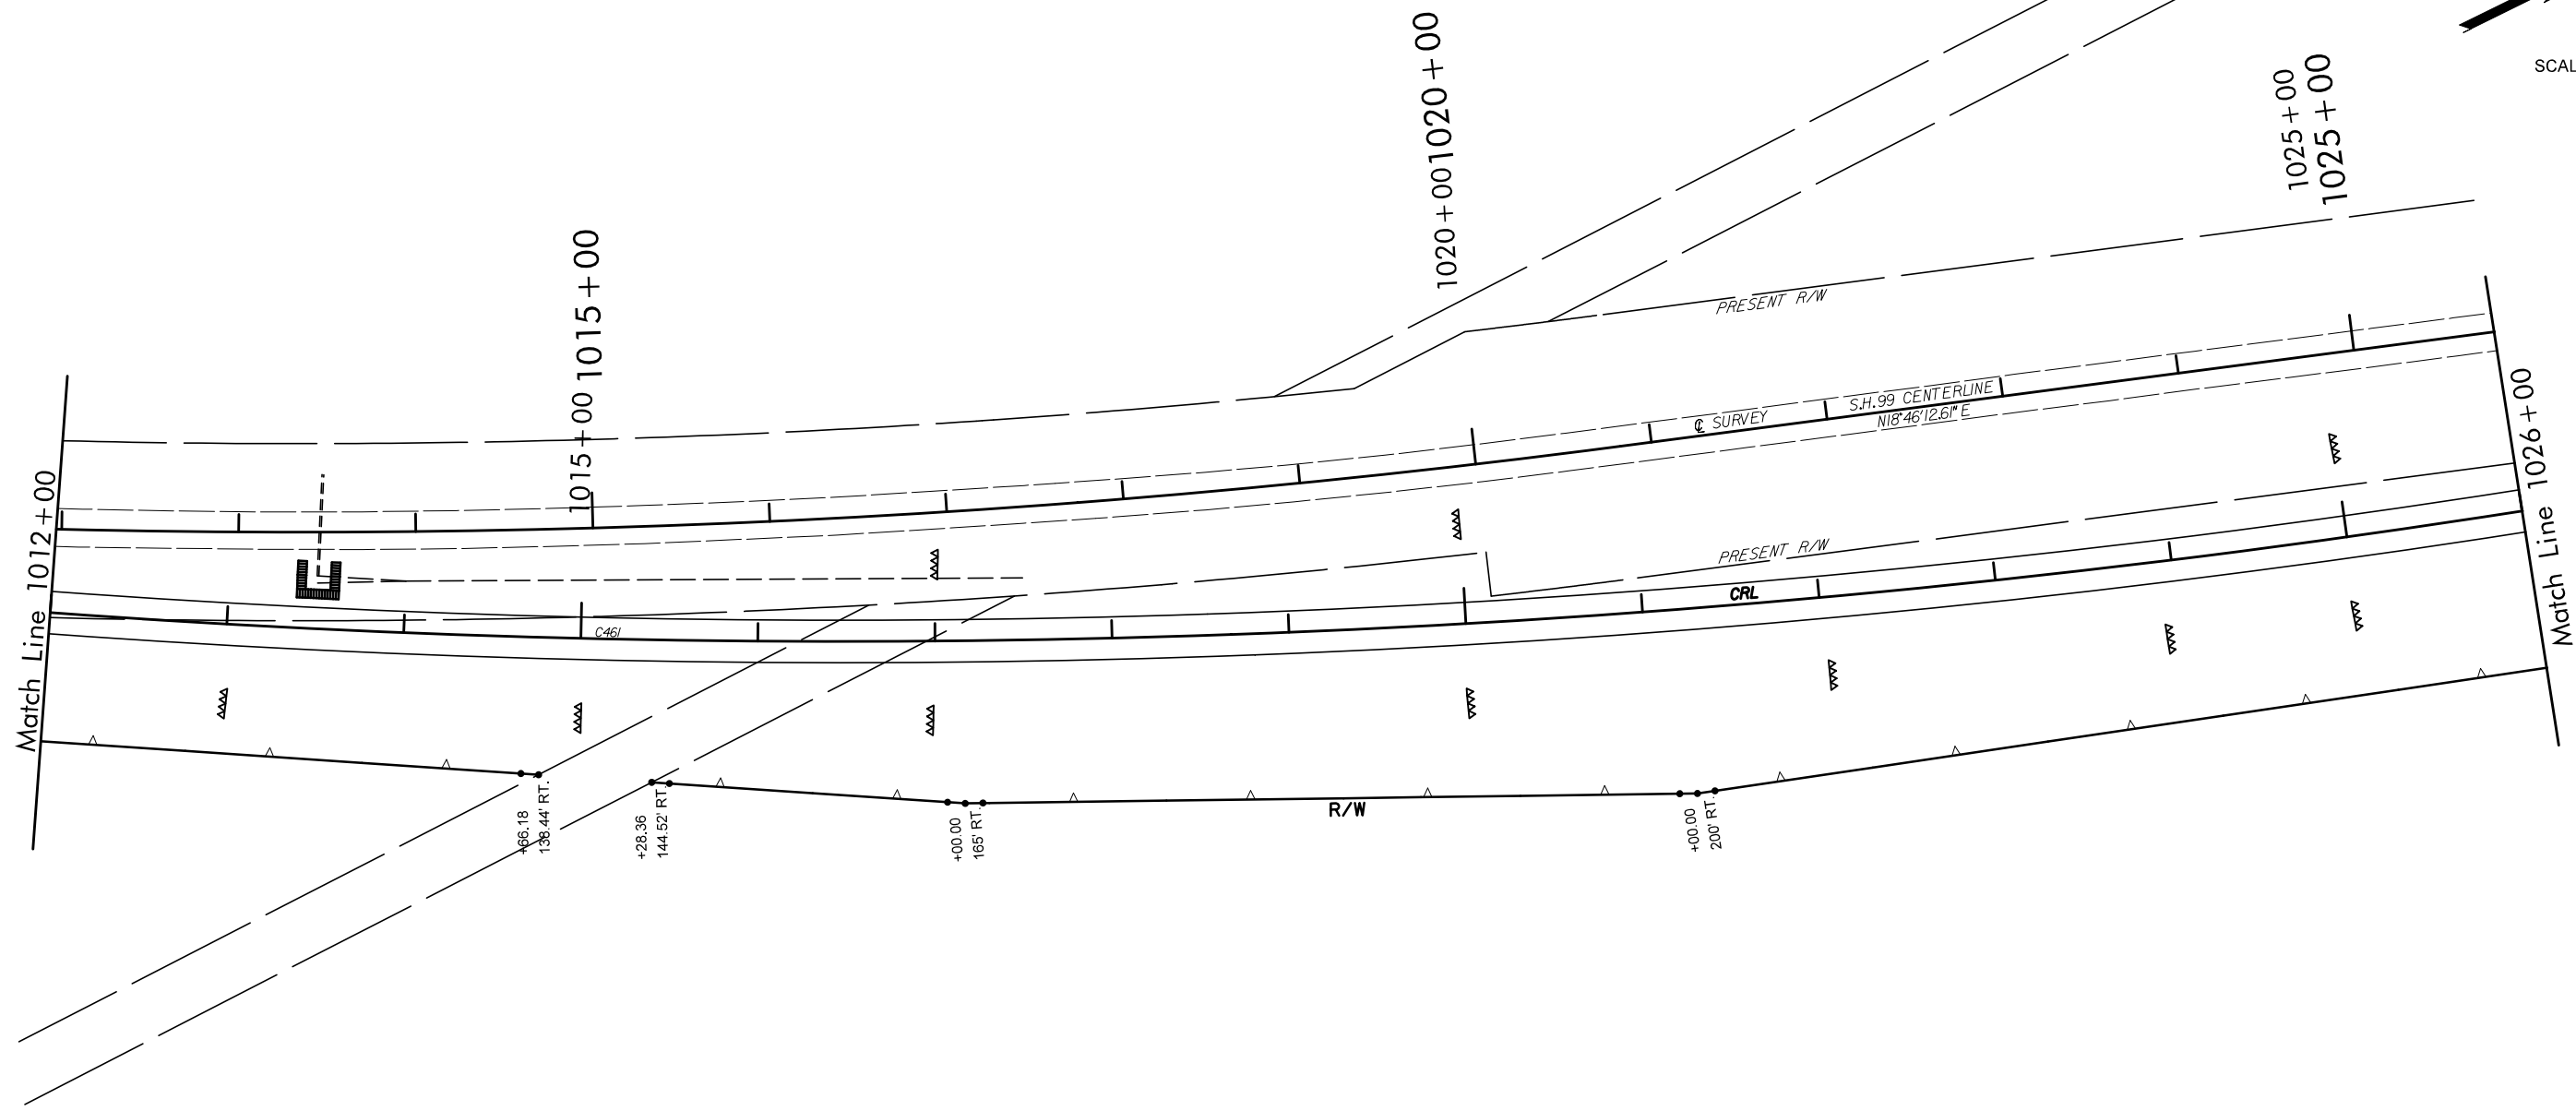


OKLAHOMA DEPARTMENT OF TRANSPORTATION					
FED. ROAD DIST. NO.	STATE	PROJ. NO.	FISCAL YEAR	SHEET NO.	TOTAL SHEETS
	OKLA.				
DESCRIPTION		REVISIONS		DATE	

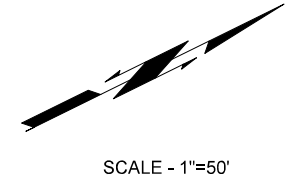

LEGEND

-  TEMPORARY SILT DIKE
-  TEMPORARY SILT FENCE
-  TEMPORARY SEDIMENT FILTER

 DESIGN	
DRAWN	
CHECKED	
APPROVED	
SQUAD	

OKLAHOMA DEPARTMENT OF TRANSPORTATION
DESIGN DIVISION
 SH-99 OVER BIRCH CREEK OSAGE COUNTY
EROSION CONTROL - STAGE I
 STATE JOB NO. 24261(04) SHEET NO. 29
 OSAGE CO. SH-99

OSNR: XXX PLOTTED BY: loyde@okdot.gov 6/9/2017 8:45:22 AM
 6:\2007\00\100\100\100-C-ErosionControlStage1.dgn