


OKLAHOMA DEPARTMENT OF TRANSPORTATION					
FED. ROAD DIST. NO.	STATE	PROJ. NO.	FISCAL YEAR	SHEET NO.	TOTAL SHEETS
	OKLA.				
DESCRIPTION			REVISIONS	DATE	

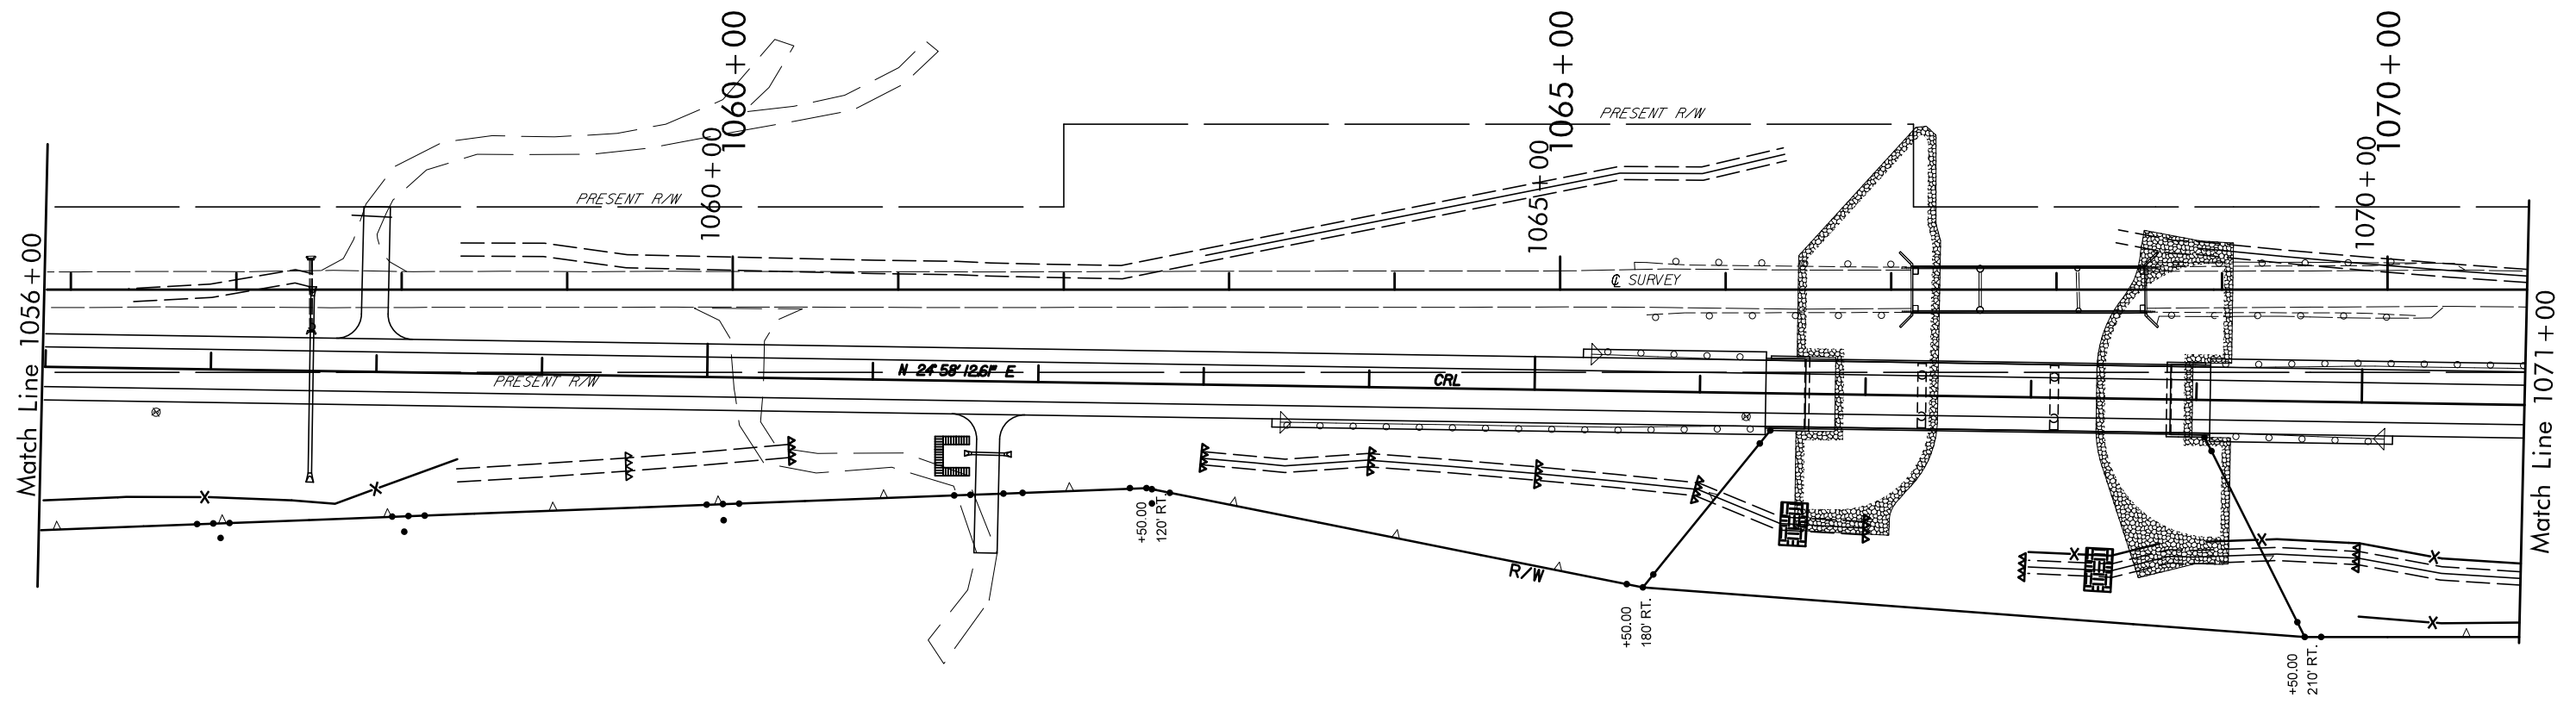

SCALE - 1"=50'



**LEGEND**

	TEMPORARY SILT DIKE
	TEMPORARY SILT FENCE
	TEMPORARY SEDIMENT FILTER
	ROCK FILTER DAM

DESIGN		OKLAHOMA DEPARTMENT OF TRANSPORTATION	
DRAWN		DESIGN DIVISION	
CHECKED		SH-99 OVER BIRCH CREEK	OSAGE COUNTY
APPROVED		EROSION CONTROL - STAGE I	
SQUAD		STATE JOB NO. 24261(04) SHEET NO. 32	
		OSAGE CO.	SH-99

DSWR: XXX PLOTTED BY: loyde@okdot.gov 6/9/2017 8:54:4 AM  
 6:\2006\06\09\001\001-00-C-ErosionControl\Stage105.dgn