


OKLAHOMA DEPARTMENT OF TRANSPORTATION					
FED. ROAD DIST. NO.	STATE	PROJ. NO.	FISCAL YEAR	SHEET NO.	TOTAL SHEETS
	OKLA.				
DESCRIPTION		REVISIONS		DATE	



SCALE - 1"=50'

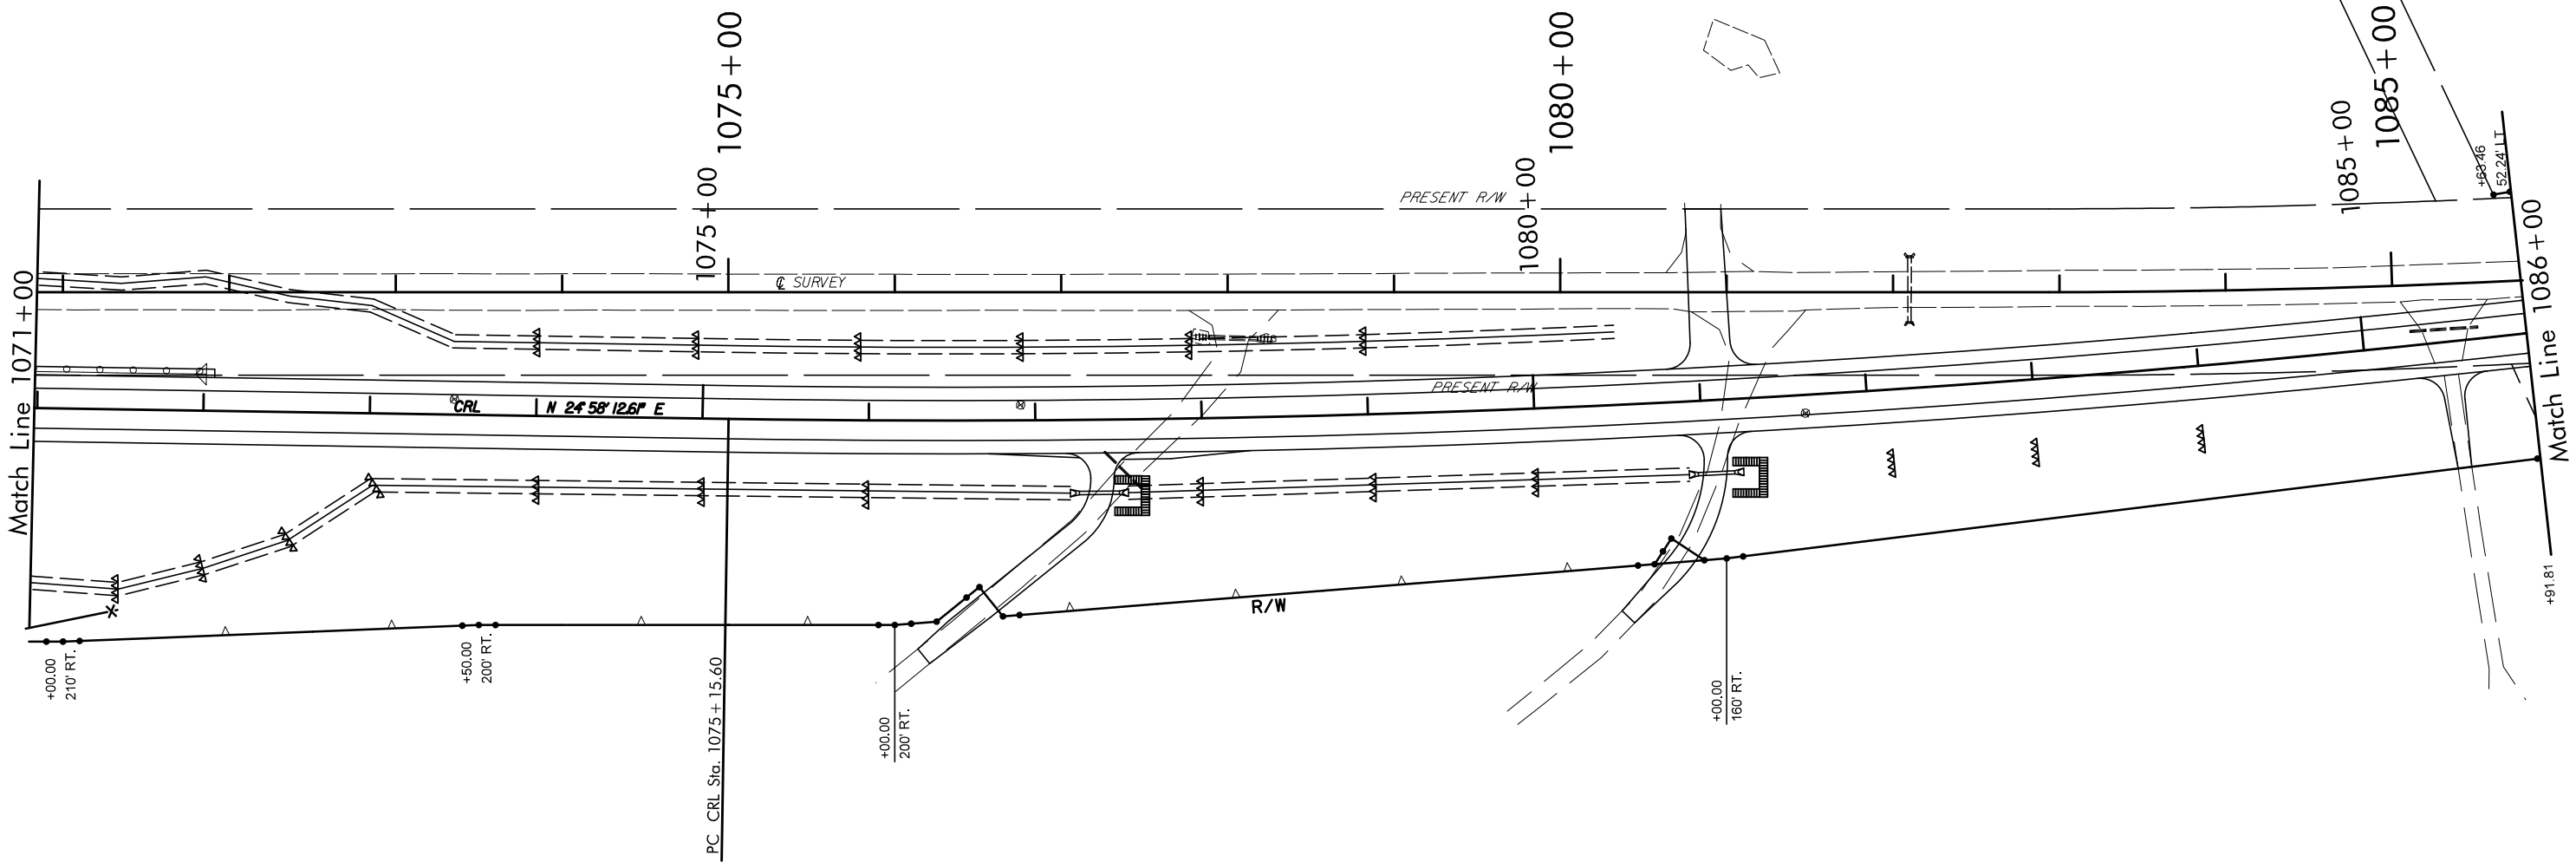

Match Line 1071+00

Match Line 1086+00

DSWR: XXX PLOTTED BY: loyde@okdot.gov 6/9/2017 8:45:55 AM  
 S:\2006\001\001\001\001-C-ErosionControl\Stage1.dgn

**LEGEND**

- TEMPORARY SILT DIKE
- TEMPORARY SILT FENCE
- TEMPORARY SEDIMENT FILTER

DESIGN	
DRAWN	
CHECKED	
APPROVED	
SQUAD	

OKLAHOMA DEPARTMENT OF TRANSPORTATION  
DESIGN DIVISION

SH-99 OVER BIRCH CREEK OSAGE COUNTY

**EROSION CONTROL - STAGE I**

STATE JOB NO. 24261(04) SHEET NO. 33

OSAGE CO. SH-99