


| OKLAHOMA DEPARTMENT OF TRANSPORTATION | | | | | |
|---------------------------------------|-------|-----------|-------------|-----------|--------------|
| FED. ROAD DIST. NO. | STATE | PROJ. NO. | FISCAL YEAR | SHEET NO. | TOTAL SHEETS |
| | OKLA. | | | | |
| DESCRIPTION | | REVISIONS | | DATE | |
| | | | | | |

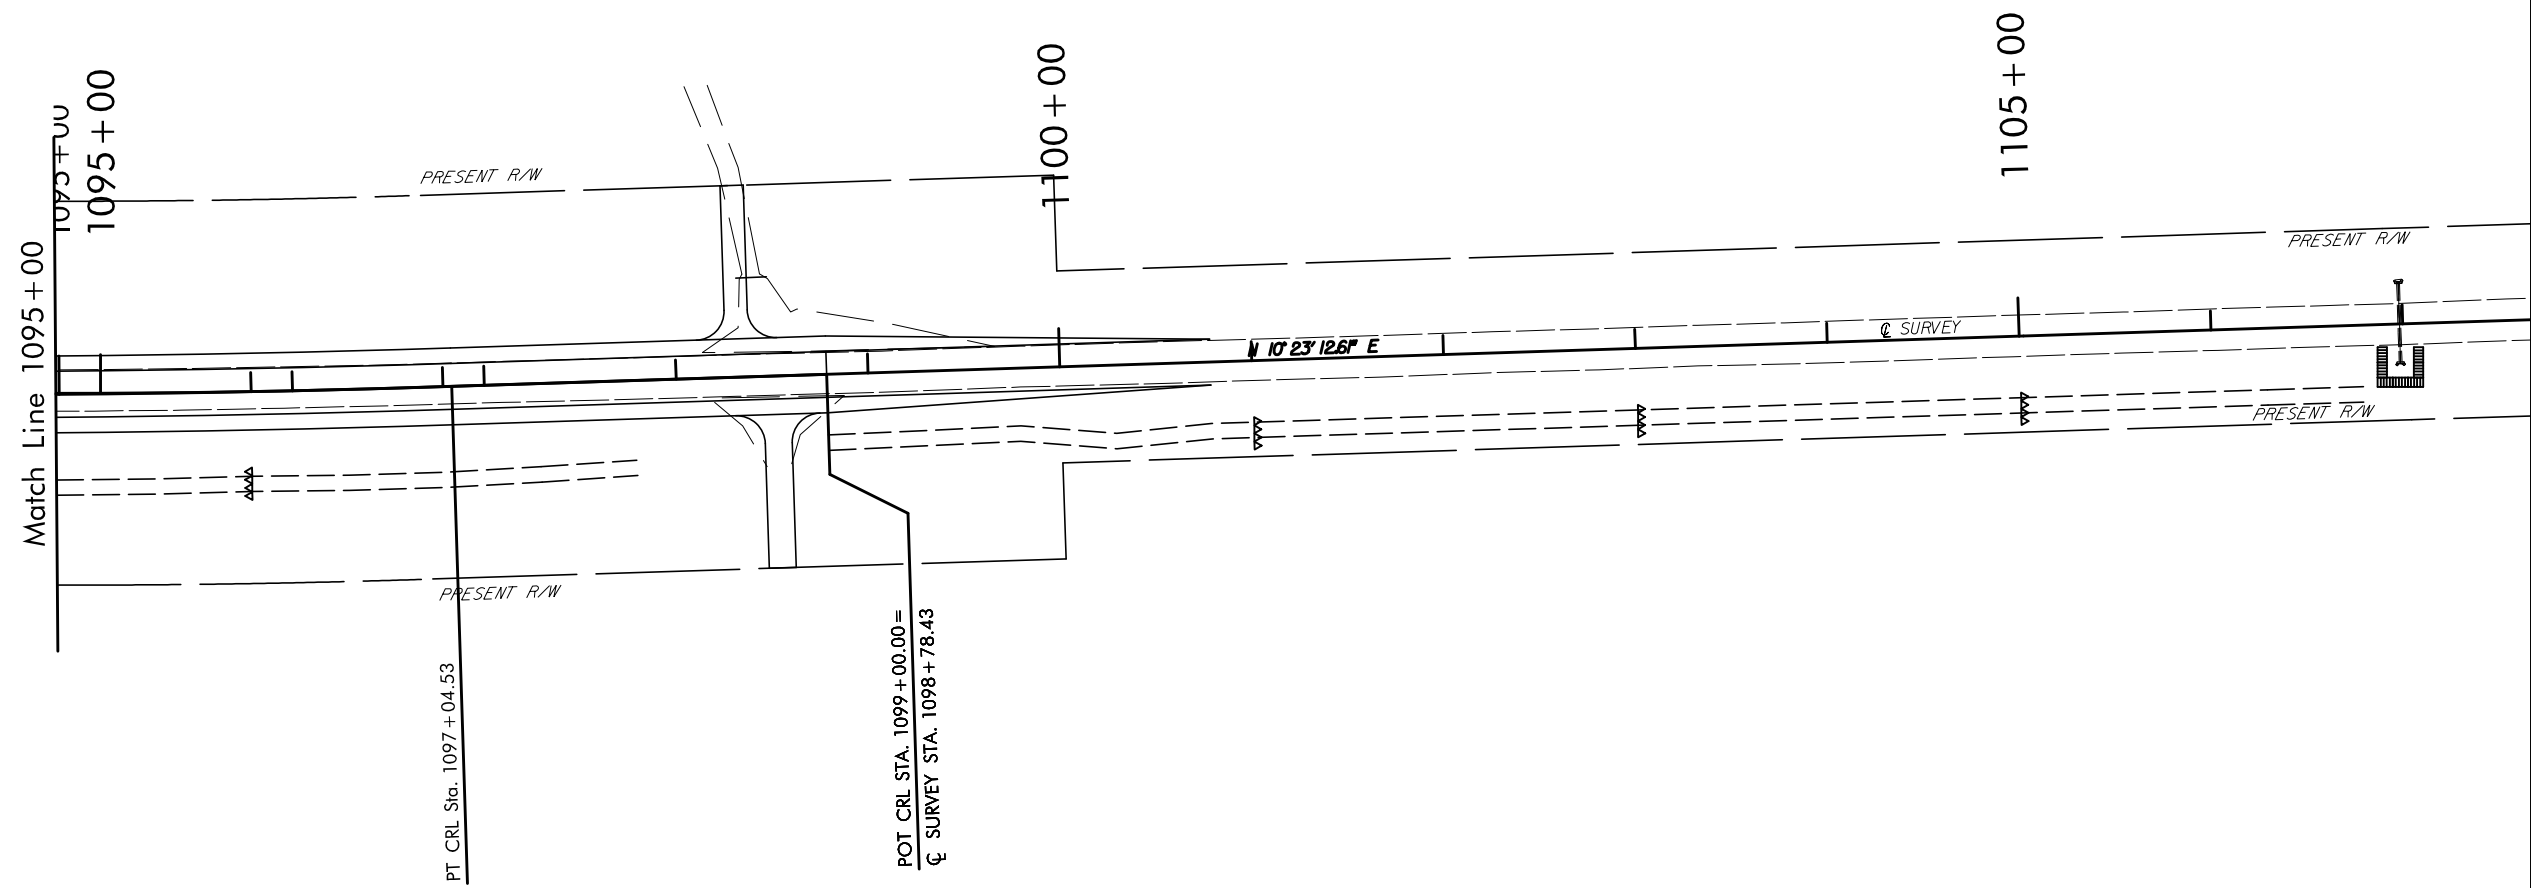

SCALE - 1"=50'



LEGEND

- TEMPORARY SILT DIKE
- TEMPORARY SILT FENCE
- TEMPORARY SEDIMENT FILTER

| | | | |
|----------|--|---------------------------------------|--------------|
| DESIGN | | OKLAHOMA DEPARTMENT OF TRANSPORTATION | |
| DRAWN | | DESIGN DIVISION | |
| CHECKED | | SH-99 OVER BIRCH CREEK | OSAGE COUNTY |
| APPROVED | | EROSION CONTROL - STAGE I | |
| SQUAD | | STATE JOB NO. 24261(04) SHEET NO. 35 | |

DSWR: XXX PLOTTED BY: jayden@okdot.gov 6/9/2017 10:45:55 AM
 6:\2007\06\10\001\001\001-C-ErosionControl\Stage1.dgn