



| OKLAHOMA DEPARTMENT OF TRANSPORTATION | | | | | |
|---------------------------------------|-------|-----------|-------------|-----------|--------------|
| FED. ROAD DIST. NO. | STATE | PROJ. NO. | FISCAL YEAR | SHEET NO. | TOTAL SHEETS |
| | OKLA. | | | | |
| DESCRIPTION | | | REVISIONS | | DATE |
| | | | | | |

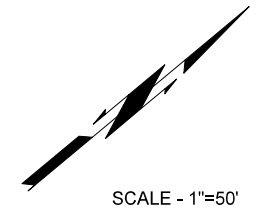

SCALE - 1"=50'

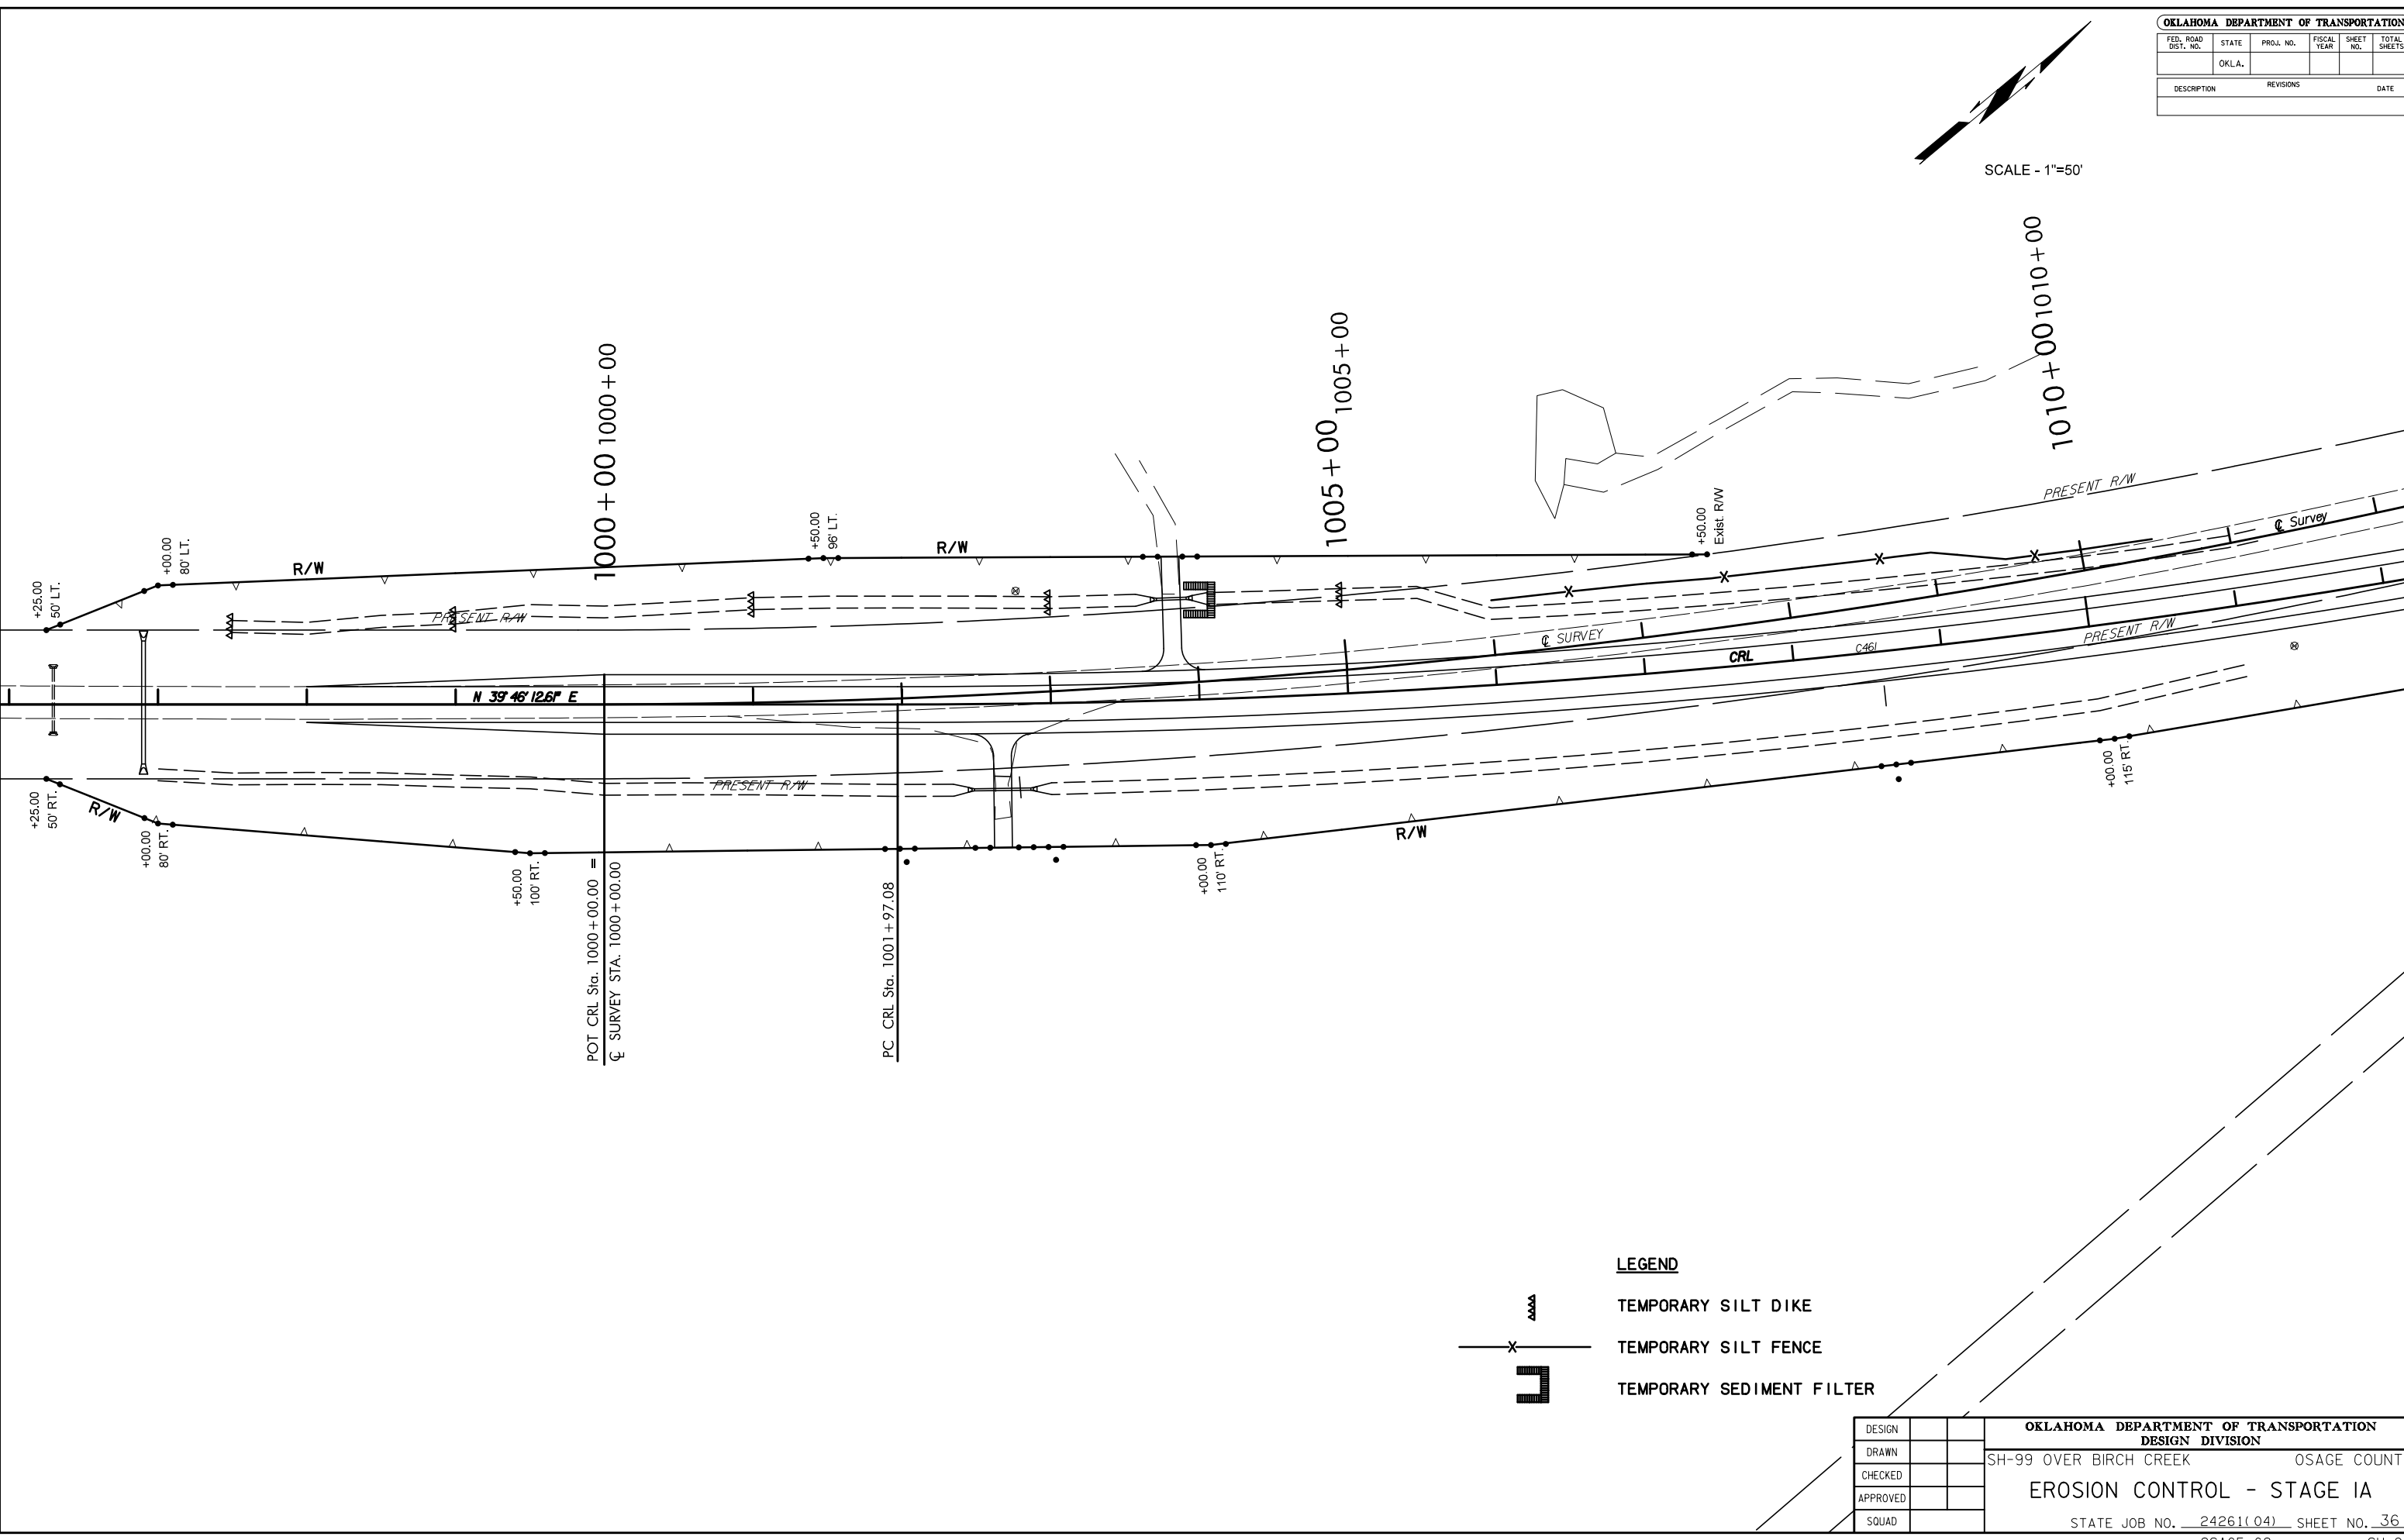

LEGEND

- TEMPORARY SILT DIKE
- TEMPORARY SILT FENCE
- TEMPORARY SEDIMENT FILTER

| | |
|----------|--|
| DESIGN | |
| DRAWN | |
| CHECKED | |
| APPROVED | |
| SQUAD | |

OKLAHOMA DEPARTMENT OF TRANSPORTATION
DESIGN DIVISION
 SH-99 OVER BIRCH CREEK OSAGE COUNTY
EROSION CONTROL - STAGE IA
 STATE JOB NO. 24261(04) SHEET NO. 36
 OSAGE CO. SH-99

DSWR: XXX PLOTTED BY: loyde@dot.ok.gov 6/9/2017 8:45:16 AM
 6:\2007\00\100\100\100-C-ErosionControlStage2-0.dgn