



 
 
OKLAHOMA DEPARTMENT OF TRANSPORTATION					
FED. ROAD DIST. NO.	STATE	PROJ. NO.	FISCAL YEAR	SHEET NO.	TOTAL SHEETS
	OKLA.				
DESCRIPTION		REVISIONS		DATE	

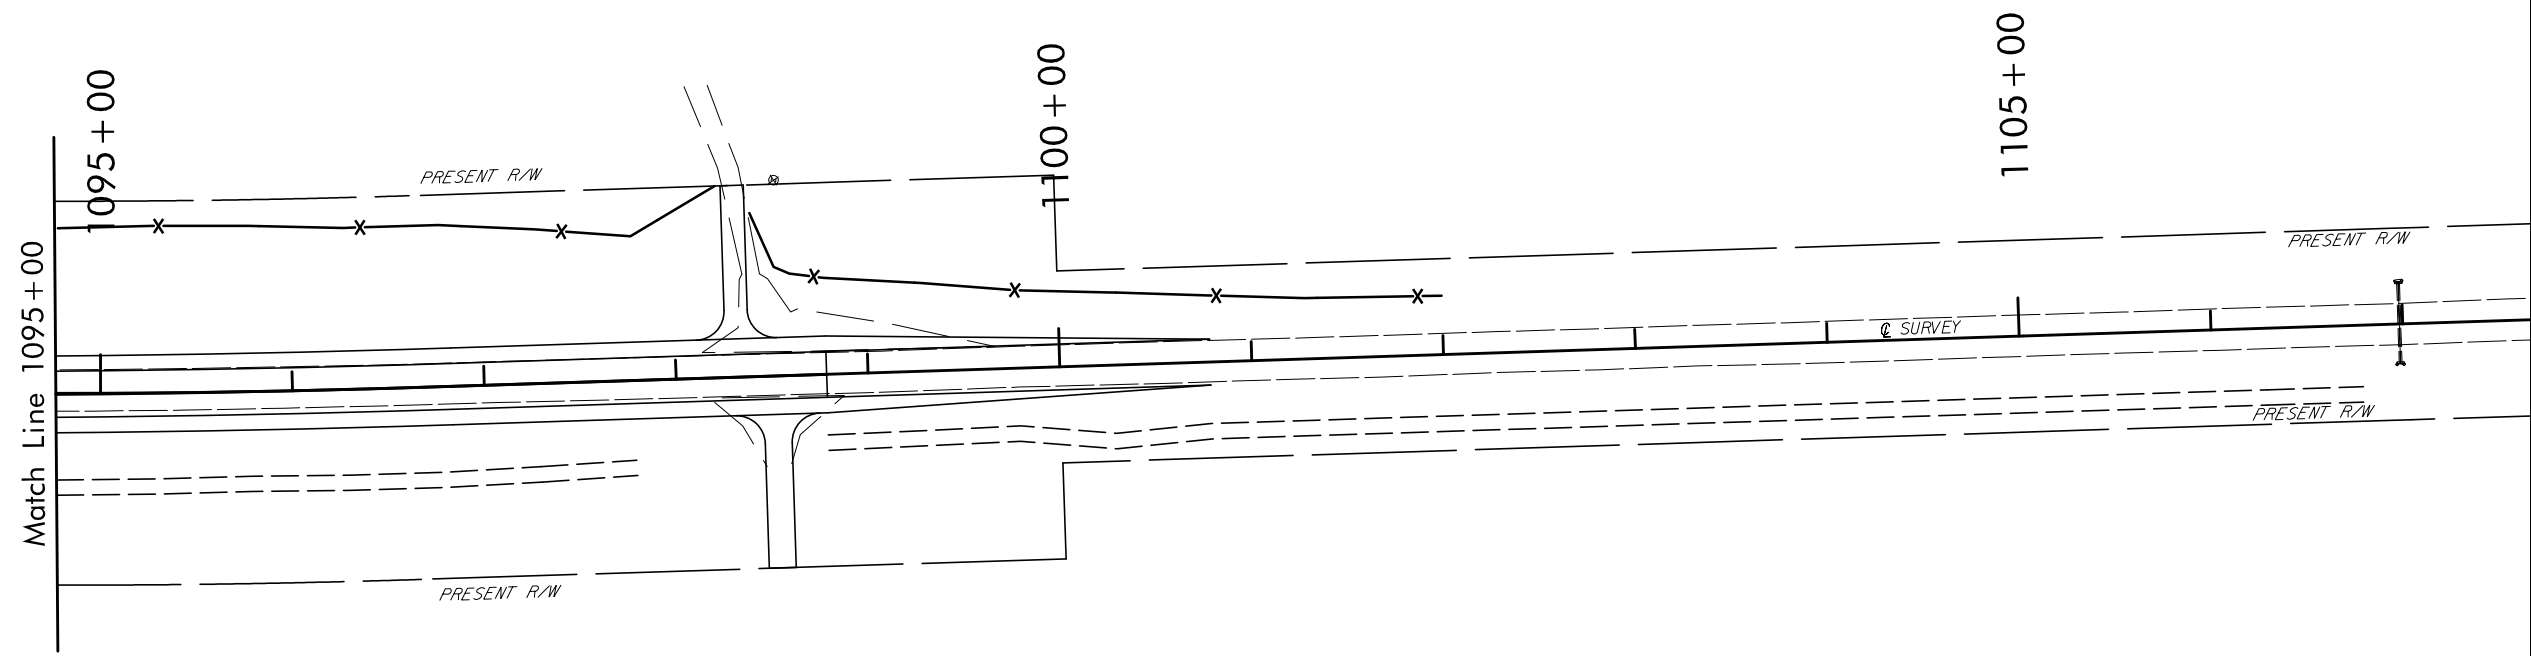

SCALE - 1"=50'



**LEGEND**

-  TEMPORARY SILT DIKE
-  TEMPORARY SILT FENCE
-  TEMPORARY SEDIMENT FILTER

DESIGN		OKLAHOMA DEPARTMENT OF TRANSPORTATION	
DRAWN		DESIGN DIVISION	
CHECKED		SH-99 OVER BIRCH CREEK	OSAGE COUNTY
APPROVED		EROSION CONTROL - STAGE IA	
SQUAD		STATE JOB NO. 24261(04) SHEET NO. 38	

DSWR: XXX PLOTTED BY: jayden@okdot.gov 6/9/2017 11:45:16 AM  
 G:\2007\06\10\001\001\001-C-ErosionControl\Stage2-01.dgn