



OKLAHOMA DEPARTMENT OF TRANSPORTATION					
FED. ROAD DIST. NO.	STATE	PROJ. NO.	FISCAL YEAR	SHEET NO.	TOTAL SHEETS
	OKLA.				
DESCRIPTION		REVISIONS		DATE	

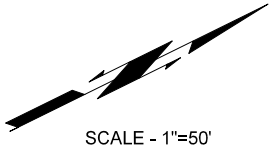

SCALE - 1"=50'

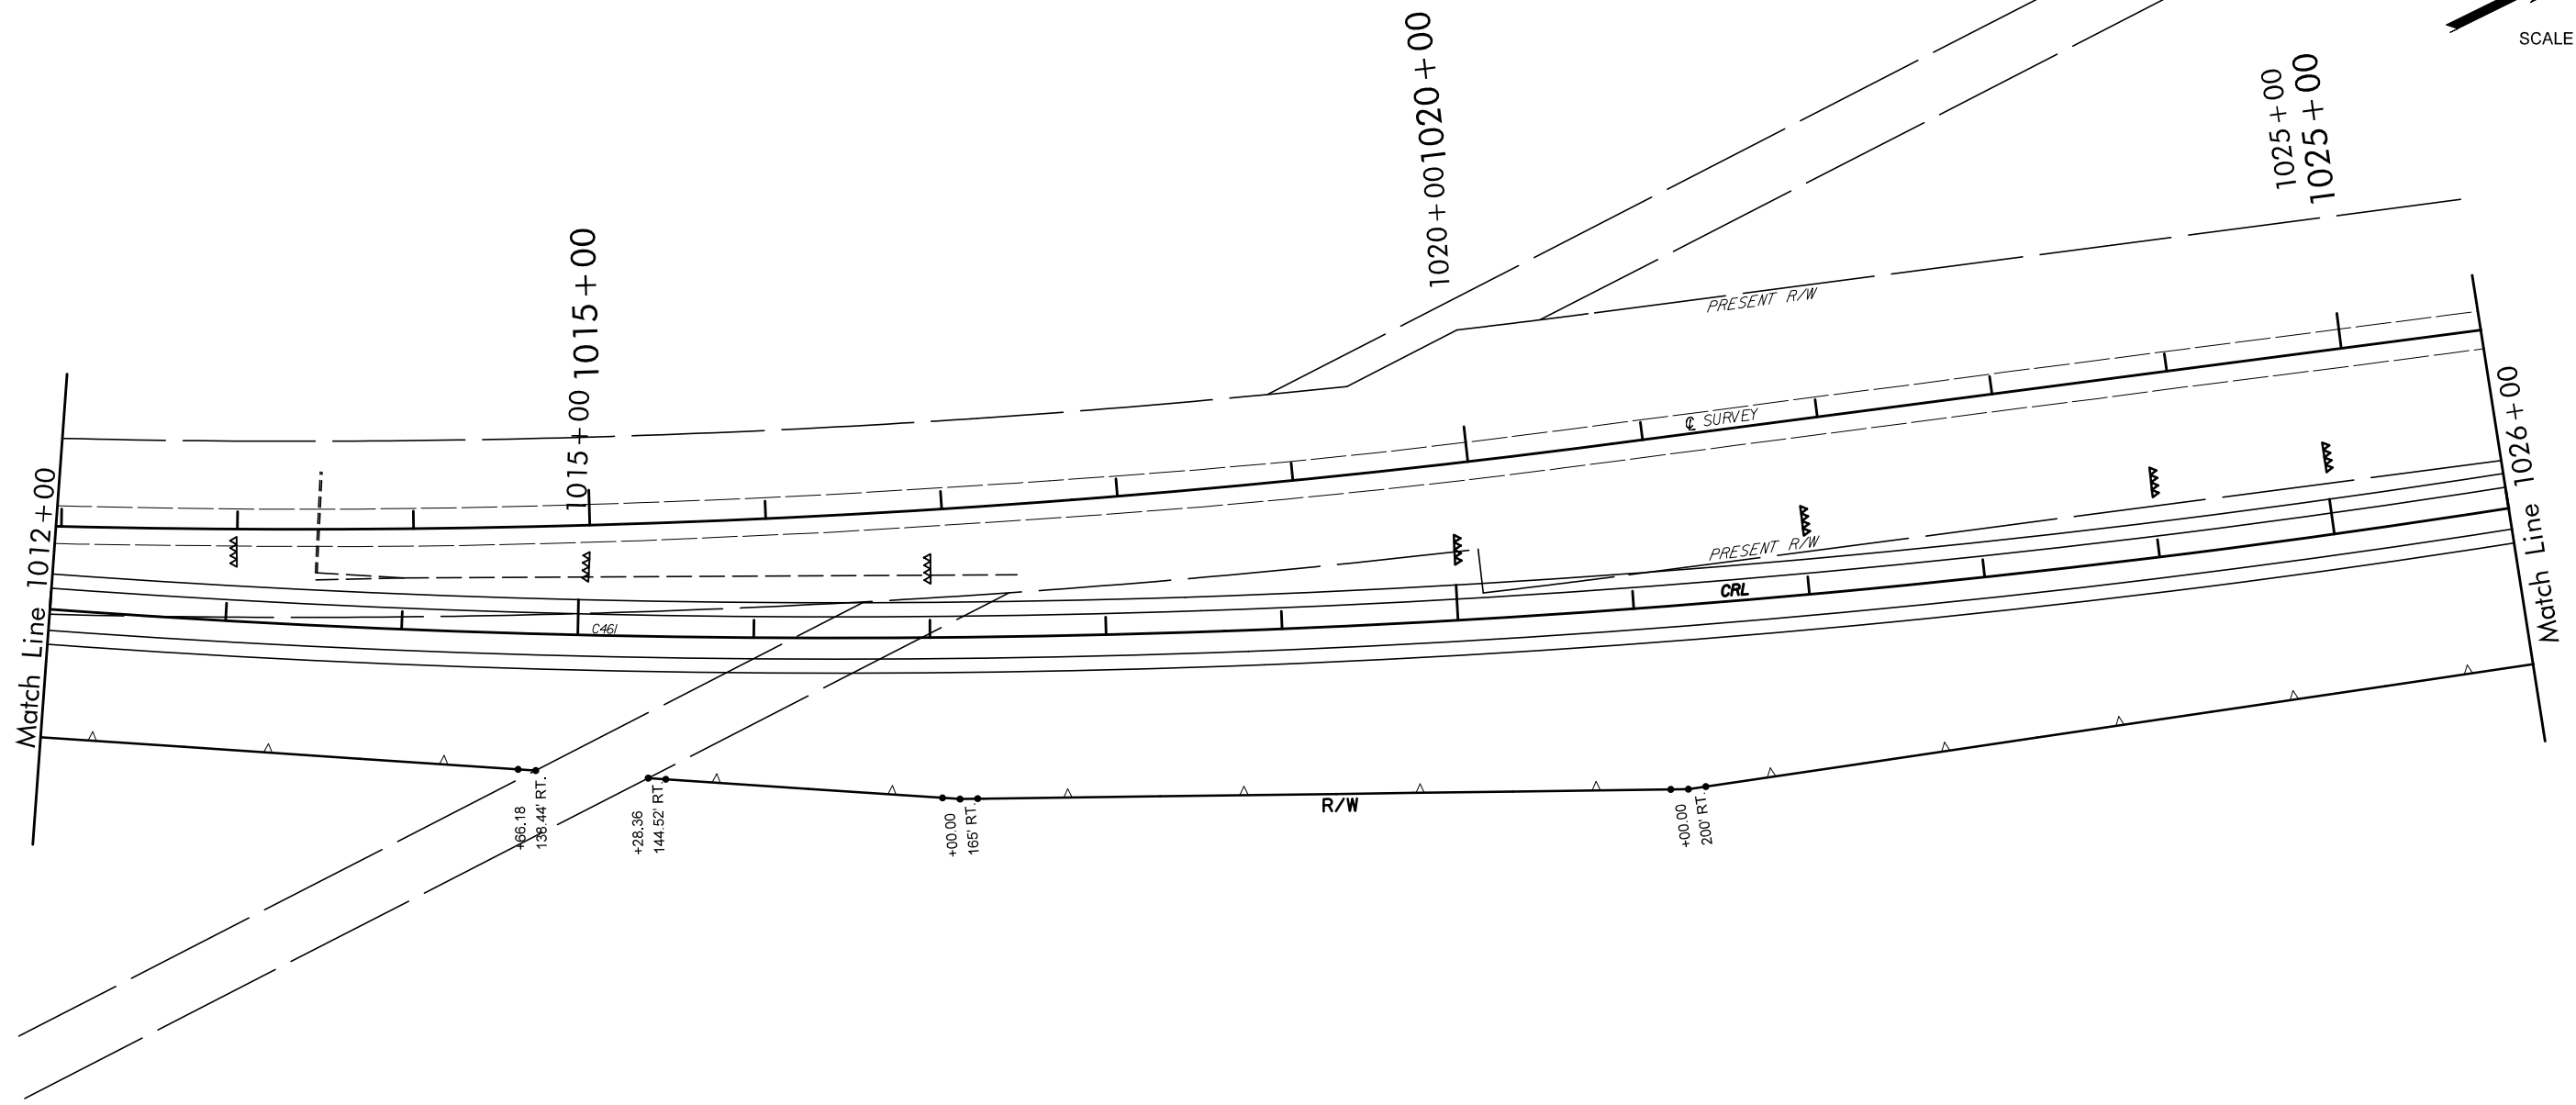

**LEGEND**

- TEMPORARY SILT DIKE
- TEMPORARY SILT FENCE
- TEMPORARY SEDIMENT FILTER

DESIGN	
DRAWN	
CHECKED	
APPROVED	
SQUAD	

OKLAHOMA DEPARTMENT OF TRANSPORTATION  
**DESIGN DIVISION**  
 SH-99 OVER BIRCH CREEK OSAGE COUNTY  
**EROSION CONTROL - STAGE 3**  
 STATE JOB NO. 24261(04) SHEET NO. 40  
 OSAGE CO. SH-99

DSWR: XXX PLOTTED BY: Iovyns@DOT.OC 6/9/2017 8:45:17 AM  
 6:\2006\000\000\000\000-C-ErosionControl\Stage3-02.dgn