


OKLAHOMA DEPARTMENT OF TRANSPORTATION					
FED. ROAD DIST. NO.	STATE	PROJ. NO.	FISCAL YEAR	SHEET NO.	TOTAL SHEETS
	OKLA.				
DESCRIPTION		REVISIONS		DATE	

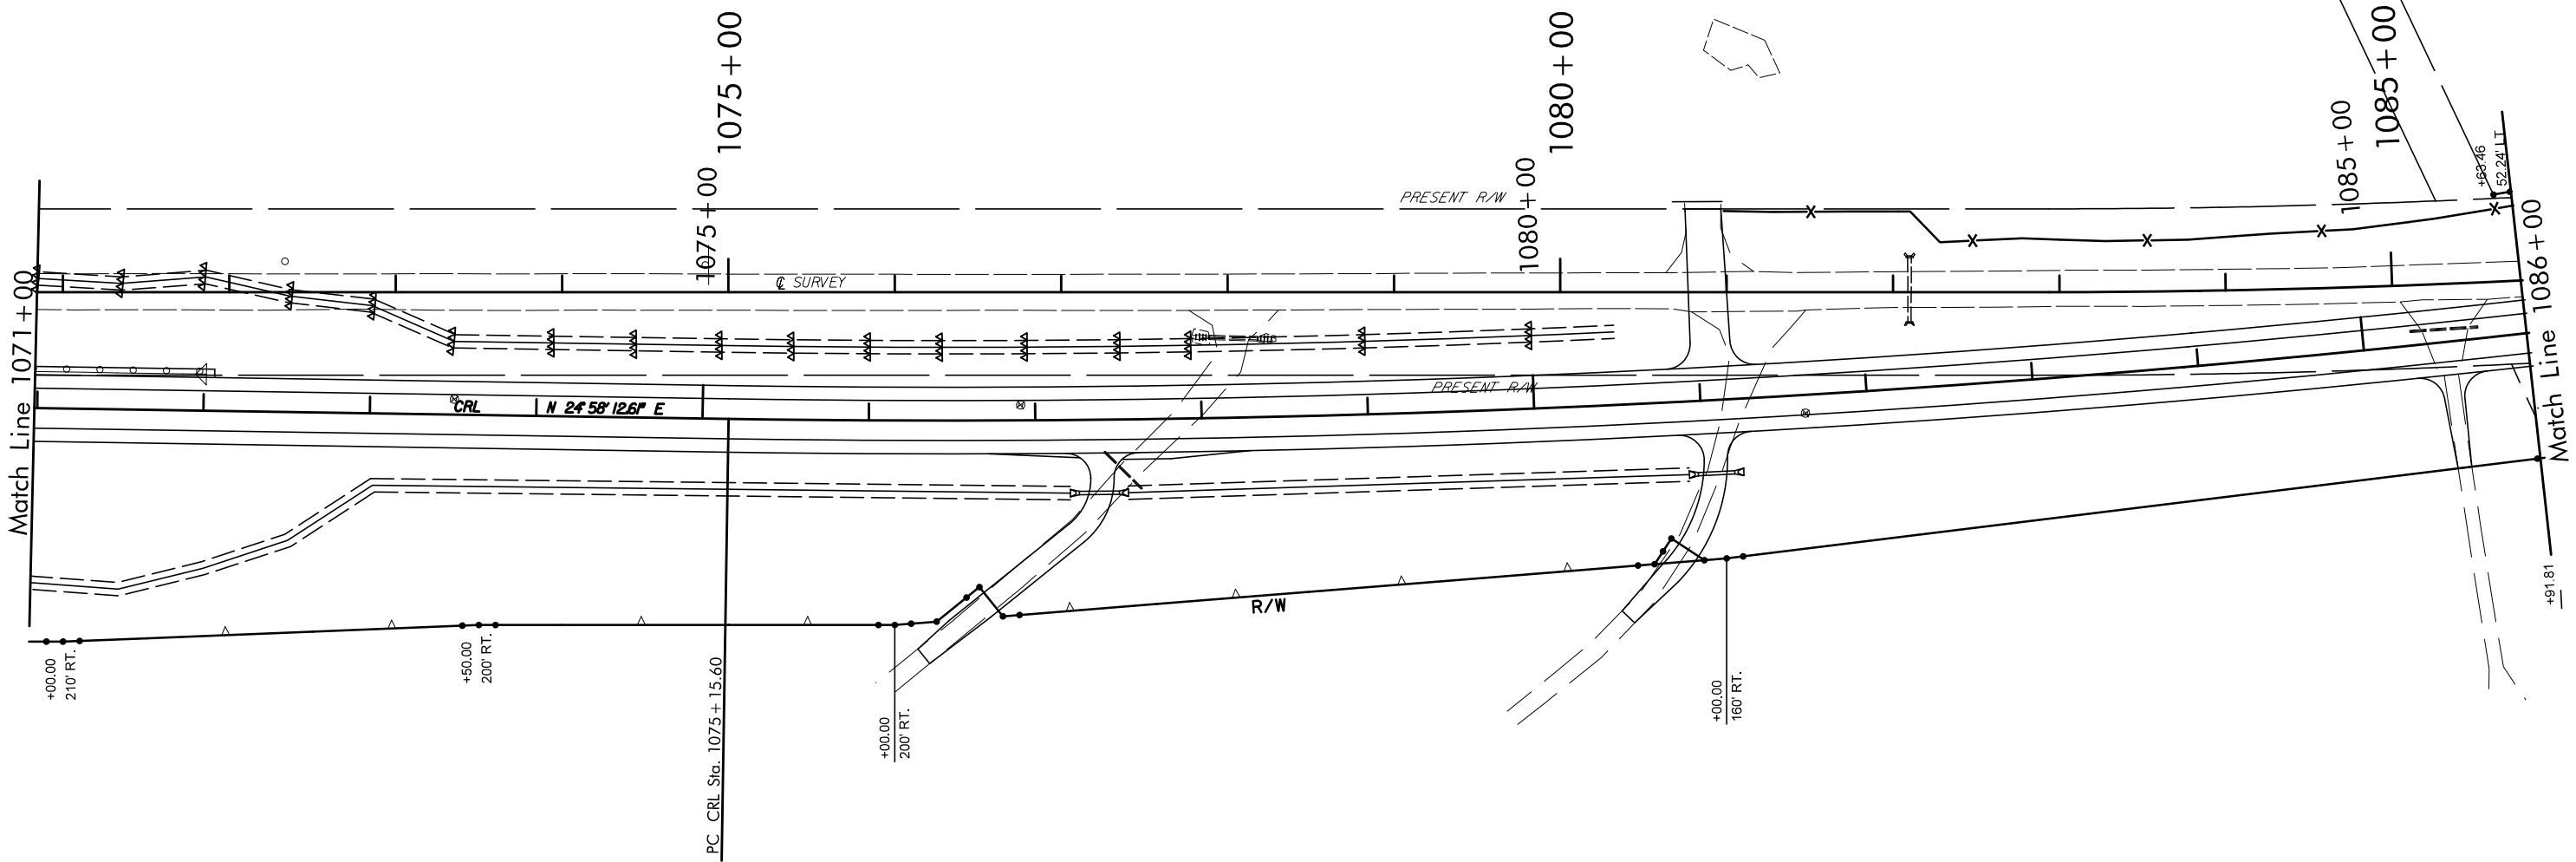

SCALE - 1"=50'



LEGEND

- TEMPORARY SILT DIKE
- TEMPORARY SILT FENCE
- TEMPORARY SEDIMENT FILTER

DESIGN	
DRAWN	
CHECKED	
APPROVED	
SQUAD	

OKLAHOMA DEPARTMENT OF TRANSPORTATION
 DESIGN DIVISION
 SH-99 OVER BIRCH CREEK OSAGE COUNTY
EROSION CONTROL - STAGE 3
 STATE JOB NO. 24261(04) SHEET NO. 44
 OSAGE CO. SH-99

DSWR: XXX PLOTTED BY: loyde@okdot.gov 6/9/2017 8:45:19 AM
 G:\2006\001\001\001\001-C-ErosionControl\Stage3-06.dgn