

SECTION 20, T2N, R11E


SECTION 20, T2N, R11E

105+00

107+50

110+00

SAND CREEK

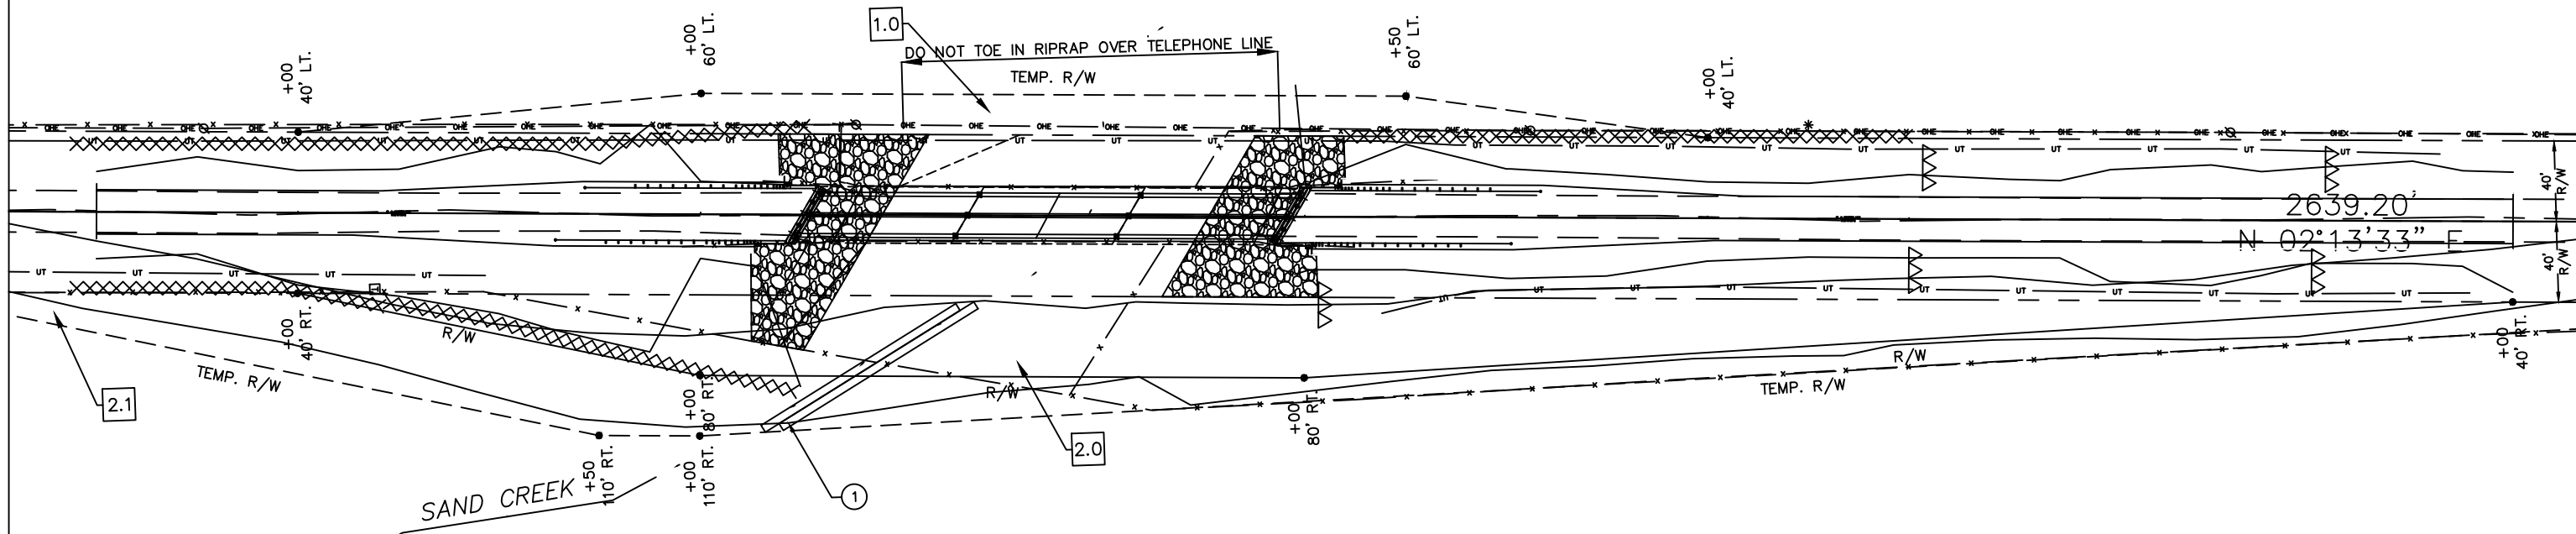

SECTION 21, T2N, R11E

SECTION 21, T2N, R11E

LEGEND	
TEMPORARY SILT DIKE	
TEMPORARY SILT FENCE	

TEXAS COUNTY SAND CREEK

EROSION CONTROL

J/P NO. 30490(04)

SHEET NO. R002