

EROSION CONTROL QUANTITIES	
TEMPORARY SILT FENCE	L.F. 123.09
TEMPORARY SILT DIKE	L.F. 12.00


LEGEND: (EROSION CONTROL)

TEMP. SILT DIKE	△△△
TEMP. SILT FENCE	·XXXXXX·
TEMP. SEDIMENT FILTER	⊠
DITCH/PAVED DITCH	---
ROCK FILTER DAM	⊠ RFD #

REMOVAL QUANTITIES	
CONCRETE PAVEMENT	S.Y. 653.84
ASPHALT PAVEMENT	S.Y. 683.63
SAWING PAVEMENT	L.F. 442.29
CURB	L.F. 4.85


⊠	CONCRETE PAVEMENT
⊠	ASPHALT PAVEMENT

SCALE: 1"=30'

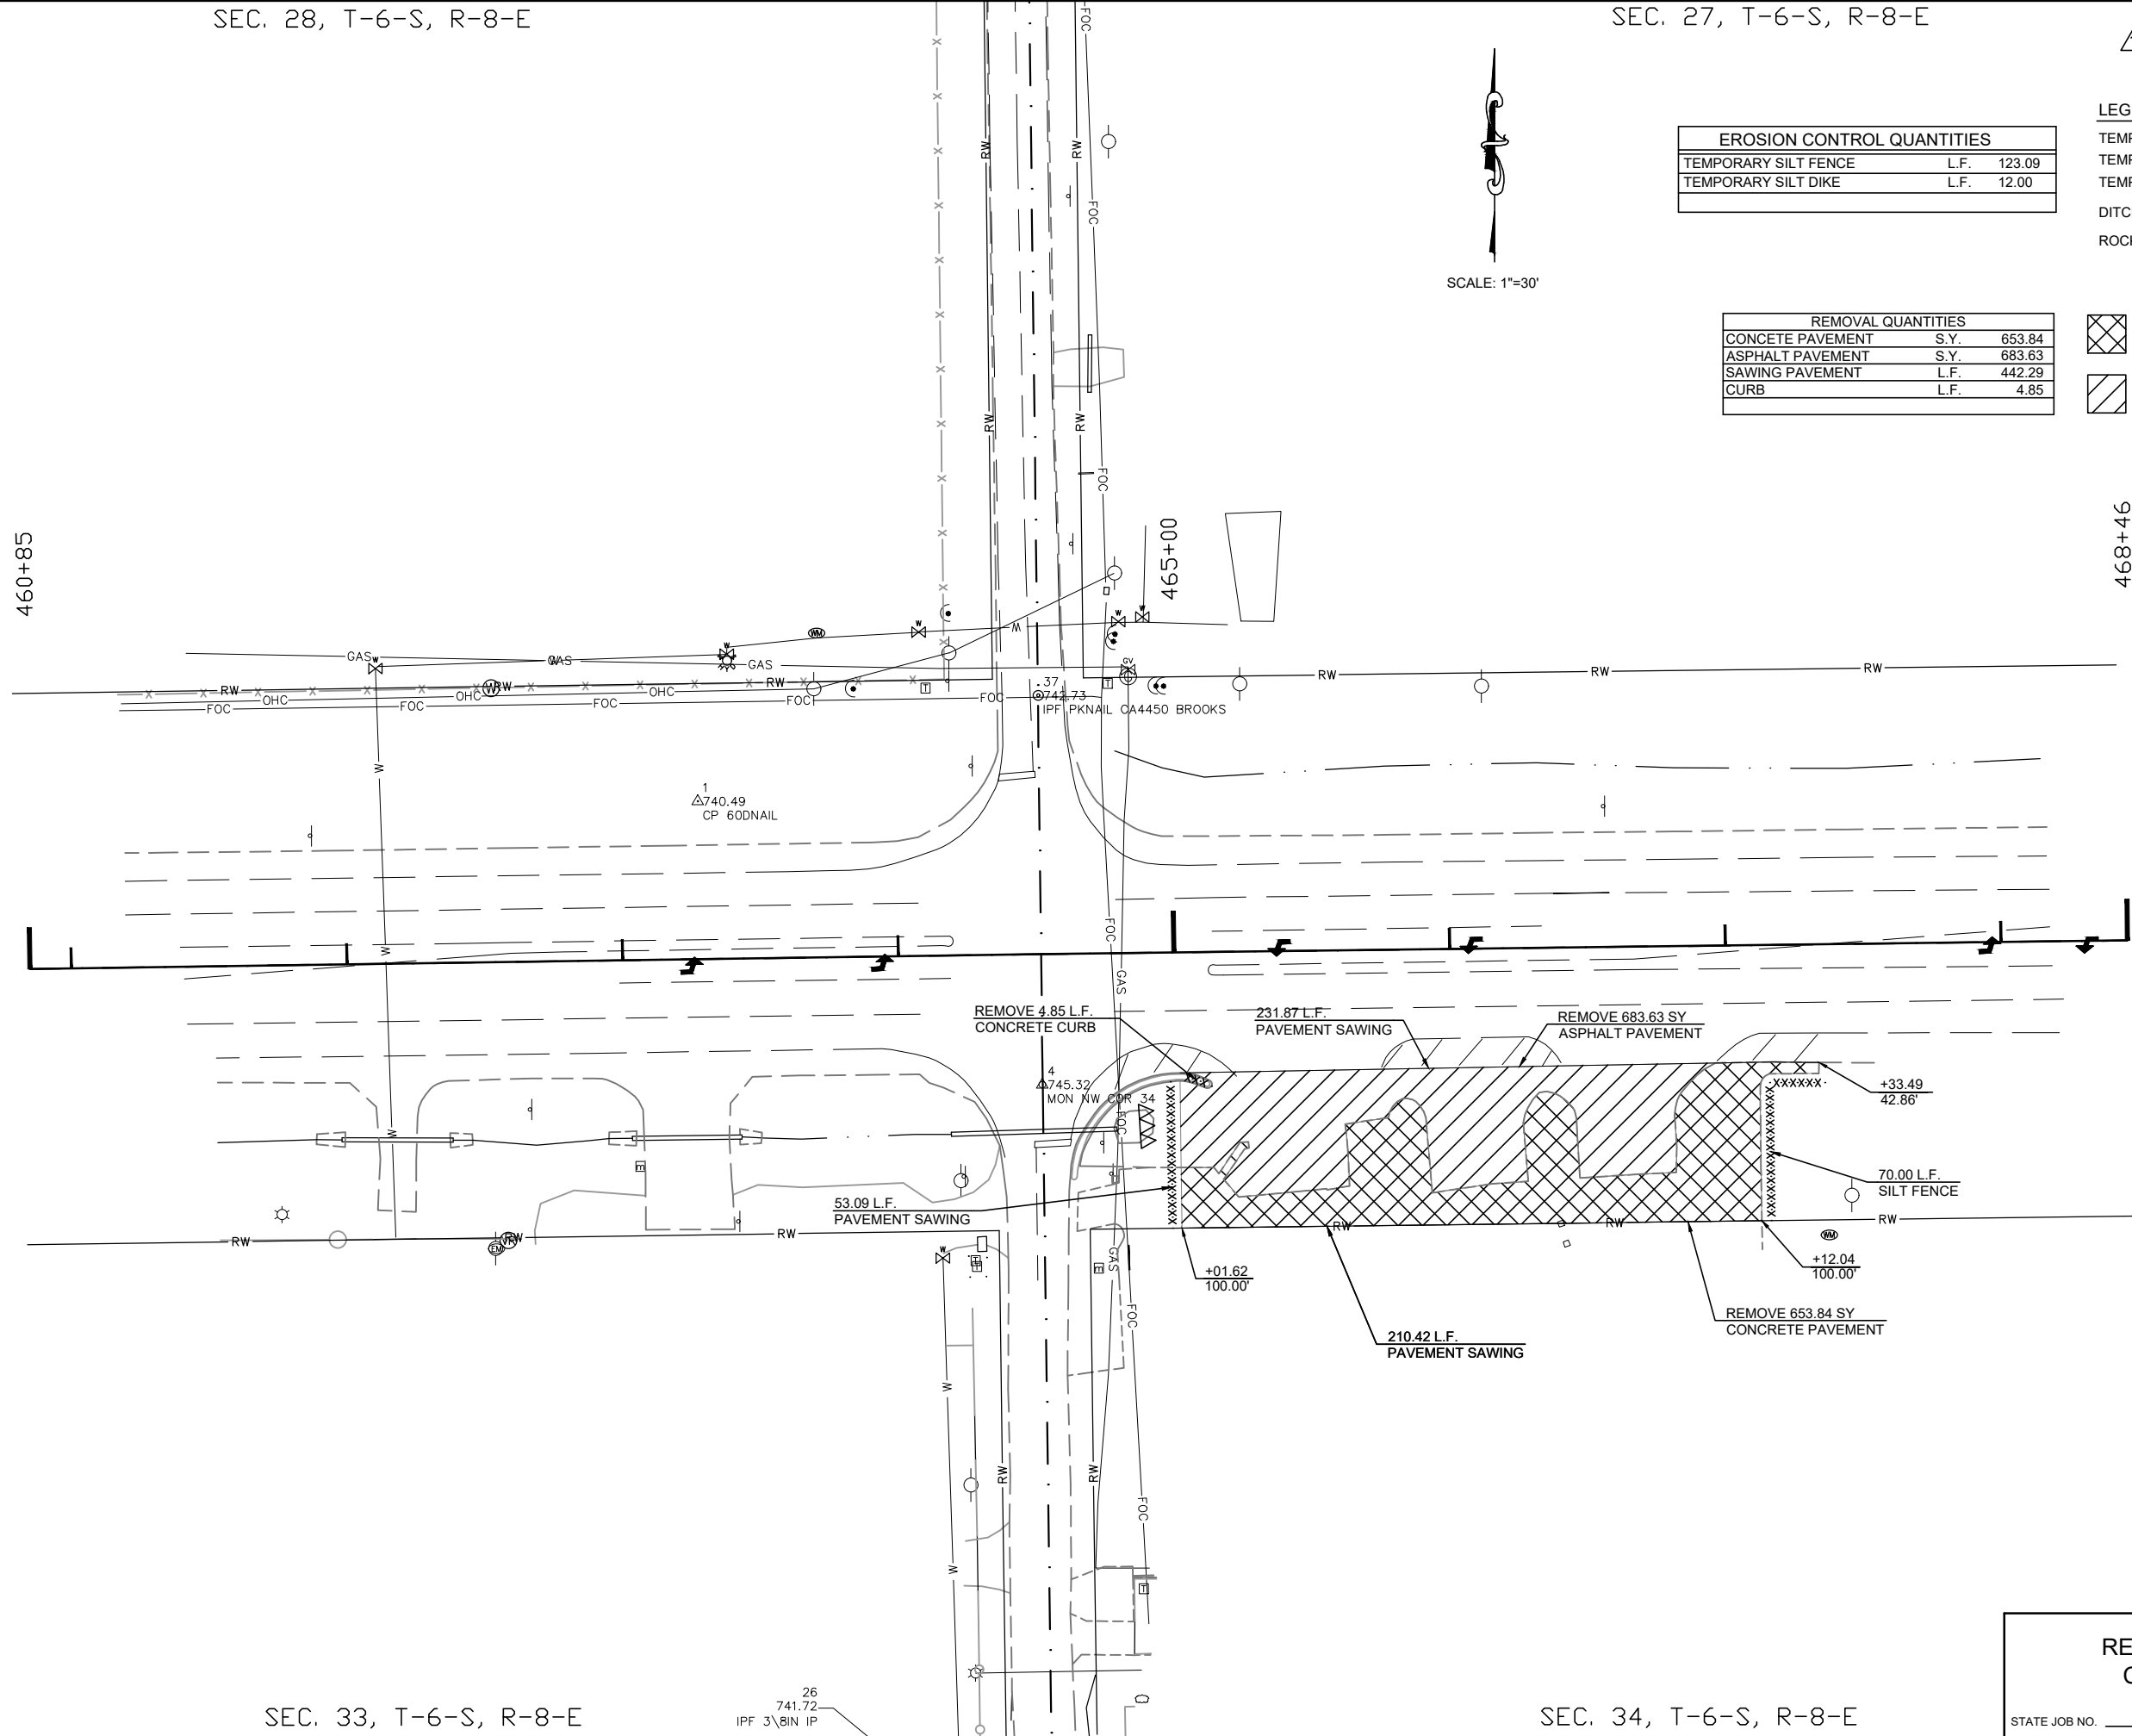

U:\Projects\324 - TEC Durant - Driveways\DWG\Driveway Removal Sheet.dwg 10/19/2017 10:55 AM Helen REMOVAL ###

26  
741.72  
IPF 3' 8" IN IP

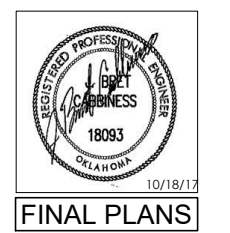

**FINAL PLANS**

**REMOVAL & EROSION CONTROL SHEET**

STATE JOB NO. 33251(04) SHEET NO. R002

BRYAN COUNTY