


OKLAHOMA DEPARTMENT OF TRANSPORTATION					
PRO. ROAD DIST. NO.	STATE	JOB PIECE NO.	FISCAL YEAR	SHEET NO.	TOTAL SHEETS
6	OKLA.				
DESCRIPTION		REVISIONS		DATE	

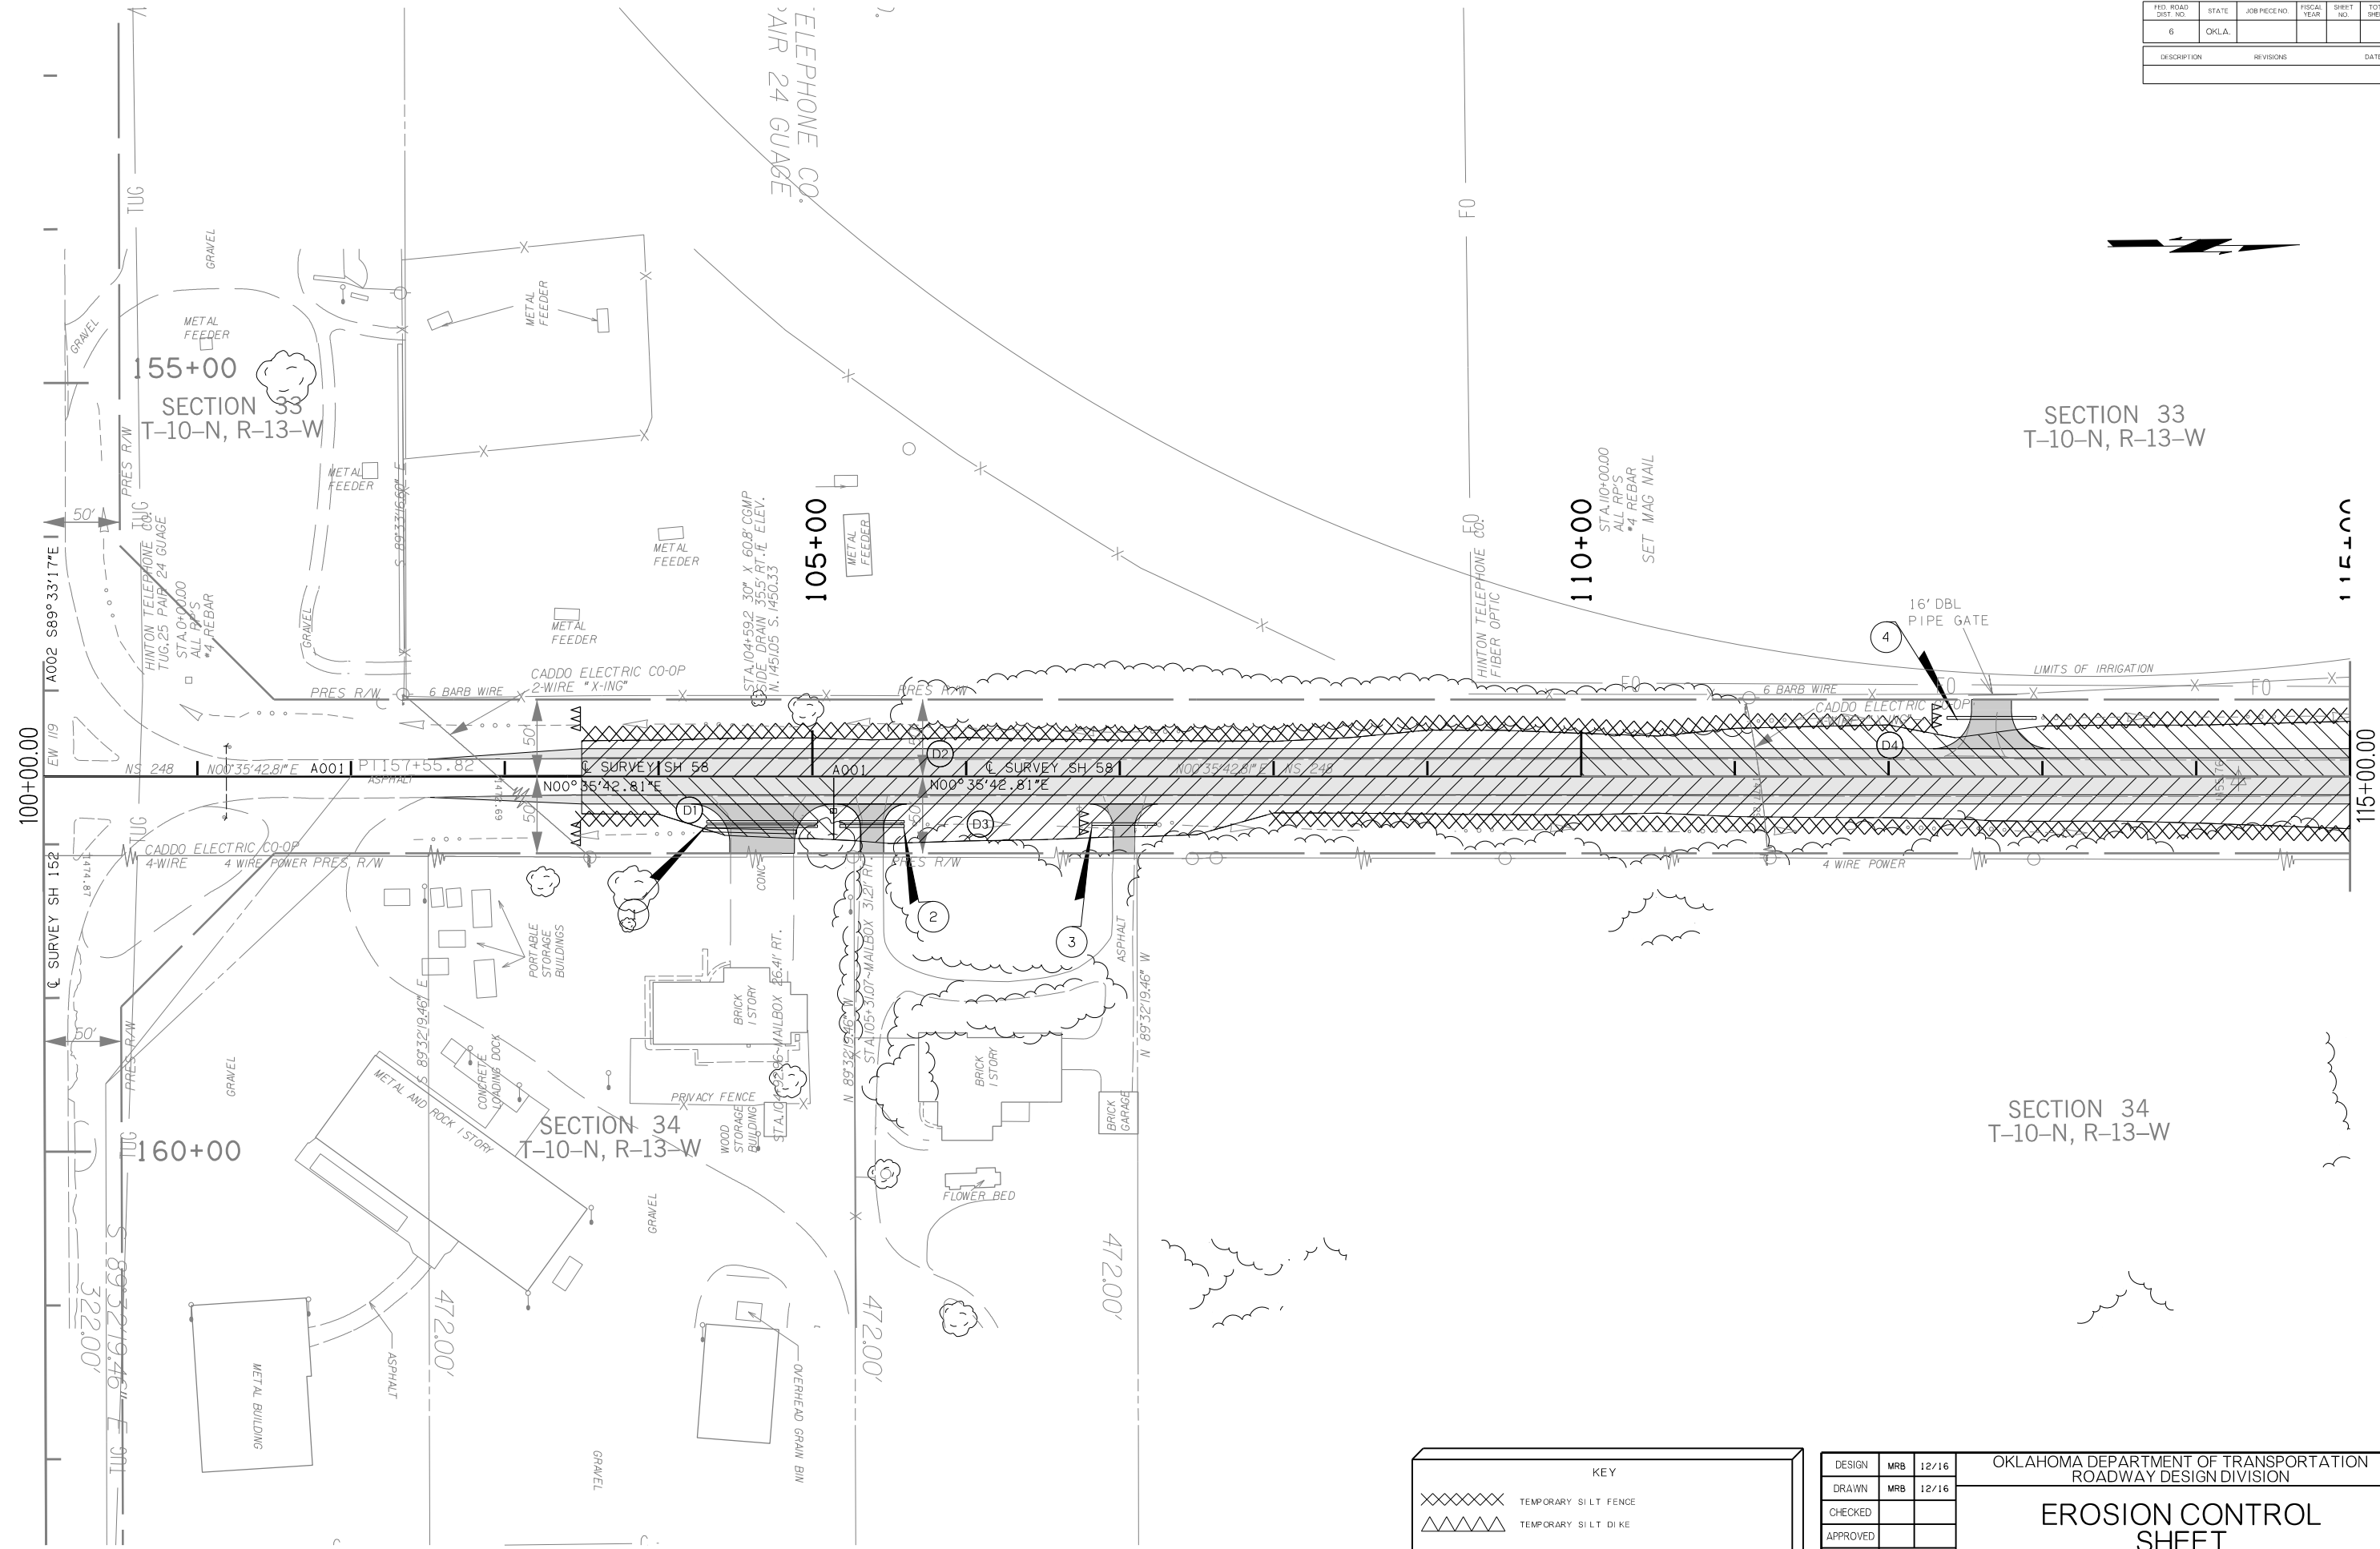

SECTION 33
T-10-N, R-13-W

SECTION 34
T-10-N, R-13-W



KEY

XXXXXX TEMPORARY SILT FENCE

▲▲▲▲ TEMPORARY SILT DIKE

SEE EROSION CONTROL SUMMARY SHEET FOR SITE SPECIFIC LOCATION

DESIGN	MRB	12/16
DRAWN	MRB	12/16
CHECKED		
APPROVED		
SQUAD	GREEN	

OKLAHOMA DEPARTMENT OF TRANSPORTATION
ROADWAY DESIGN DIVISION

EROSION CONTROL SHEET

COUNTY CADDO HIGHWAY SH-58 STATE JOB NO. 24092(04) SHEET NO. R006

05-10-17 p:\lapp-pws01-345-agency.OK\locat\ODOT\Projects\Documents\Projects\Division 7\JP24092-04\Roadway\Plan Sheets\24092 (04) -Erosion Control1.dgn