


PROJ. ROAD DIST. NO.	STATE	JOB PIECE NO.	FISCAL YEAR	SHEET NO.	TOTAL SHEETS
6	OKLA.				

DESCRIPTION	REVISIONS	DATE

05-10-17 pw:\lapp-pws01-345.agency.OK\locat:ODOT\Projects\Documents\Projects\Division 7\JP24092-04\Roadway\Plan Sheets\24092 (04) -Erosion Control3.dgn

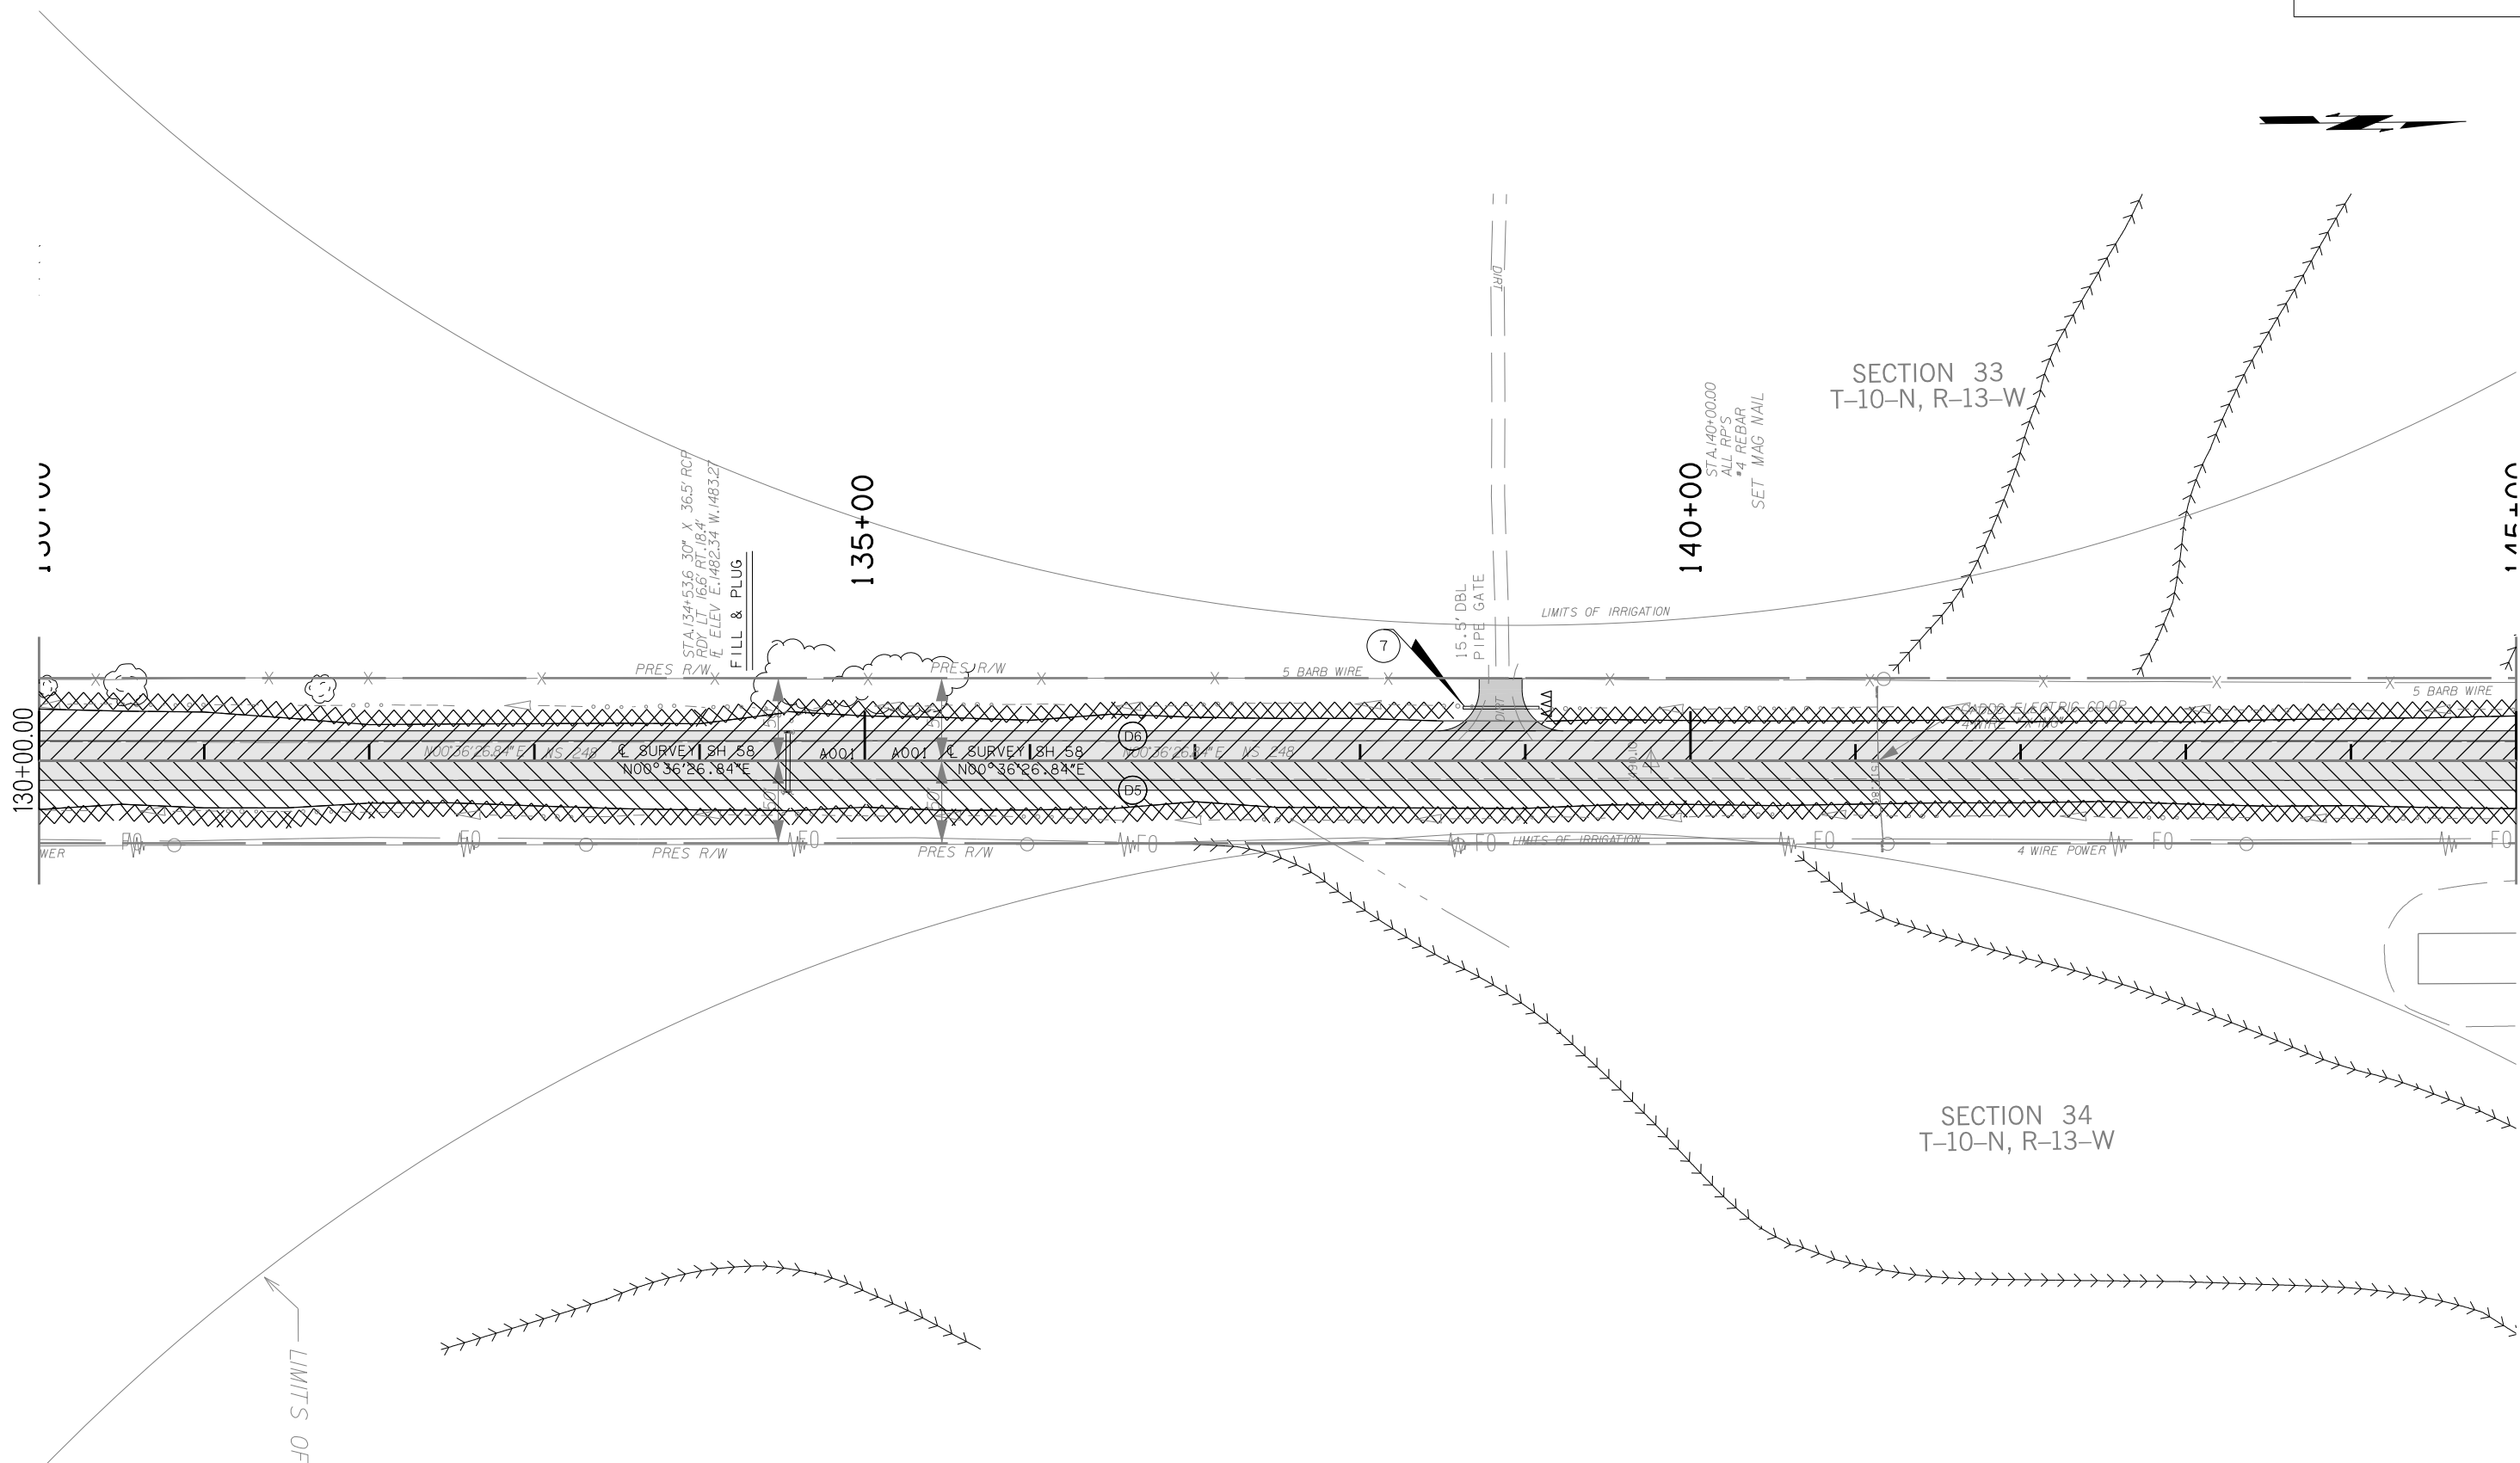

KEY

- XXXXXX TEMPORARY SILT FENCE
- ZZZZZZ TEMPORARY SILT DIKE

SEE EROSION CONTROL SUMMARY SHEET FOR SITE SPECIFIC LOCATION

DESIGN	MRB	12/16	OKLAHOMA DEPARTMENT OF TRANSPORTATION ROADWAY DESIGN DIVISION
DRAWN	MRB	12/16	
CHECKED			
APPROVED			
SQUAD	GREEN		
COUNTY CADDO HIGHWAY SH-58 STATE JOB NO. 24092(04) SHEET NO. R008			EROSION CONTROL SHEET