


FED. ROAD DIST. NO.	STATE	JOB PIECE NO.	FISCAL YEAR	SHEET NO.	TOTAL SHEETS
6	OKLA.				
DESCRIPTION		REVISIONS	DATE		



05-10-17 p:\lapp-pws01-345.agency\ok\locat\ODOT\Projects\Documents\Projects\Division 7\JP24092-04\Roadway\Plan Sheets\24092 (04) -Erosion Control8.dgn

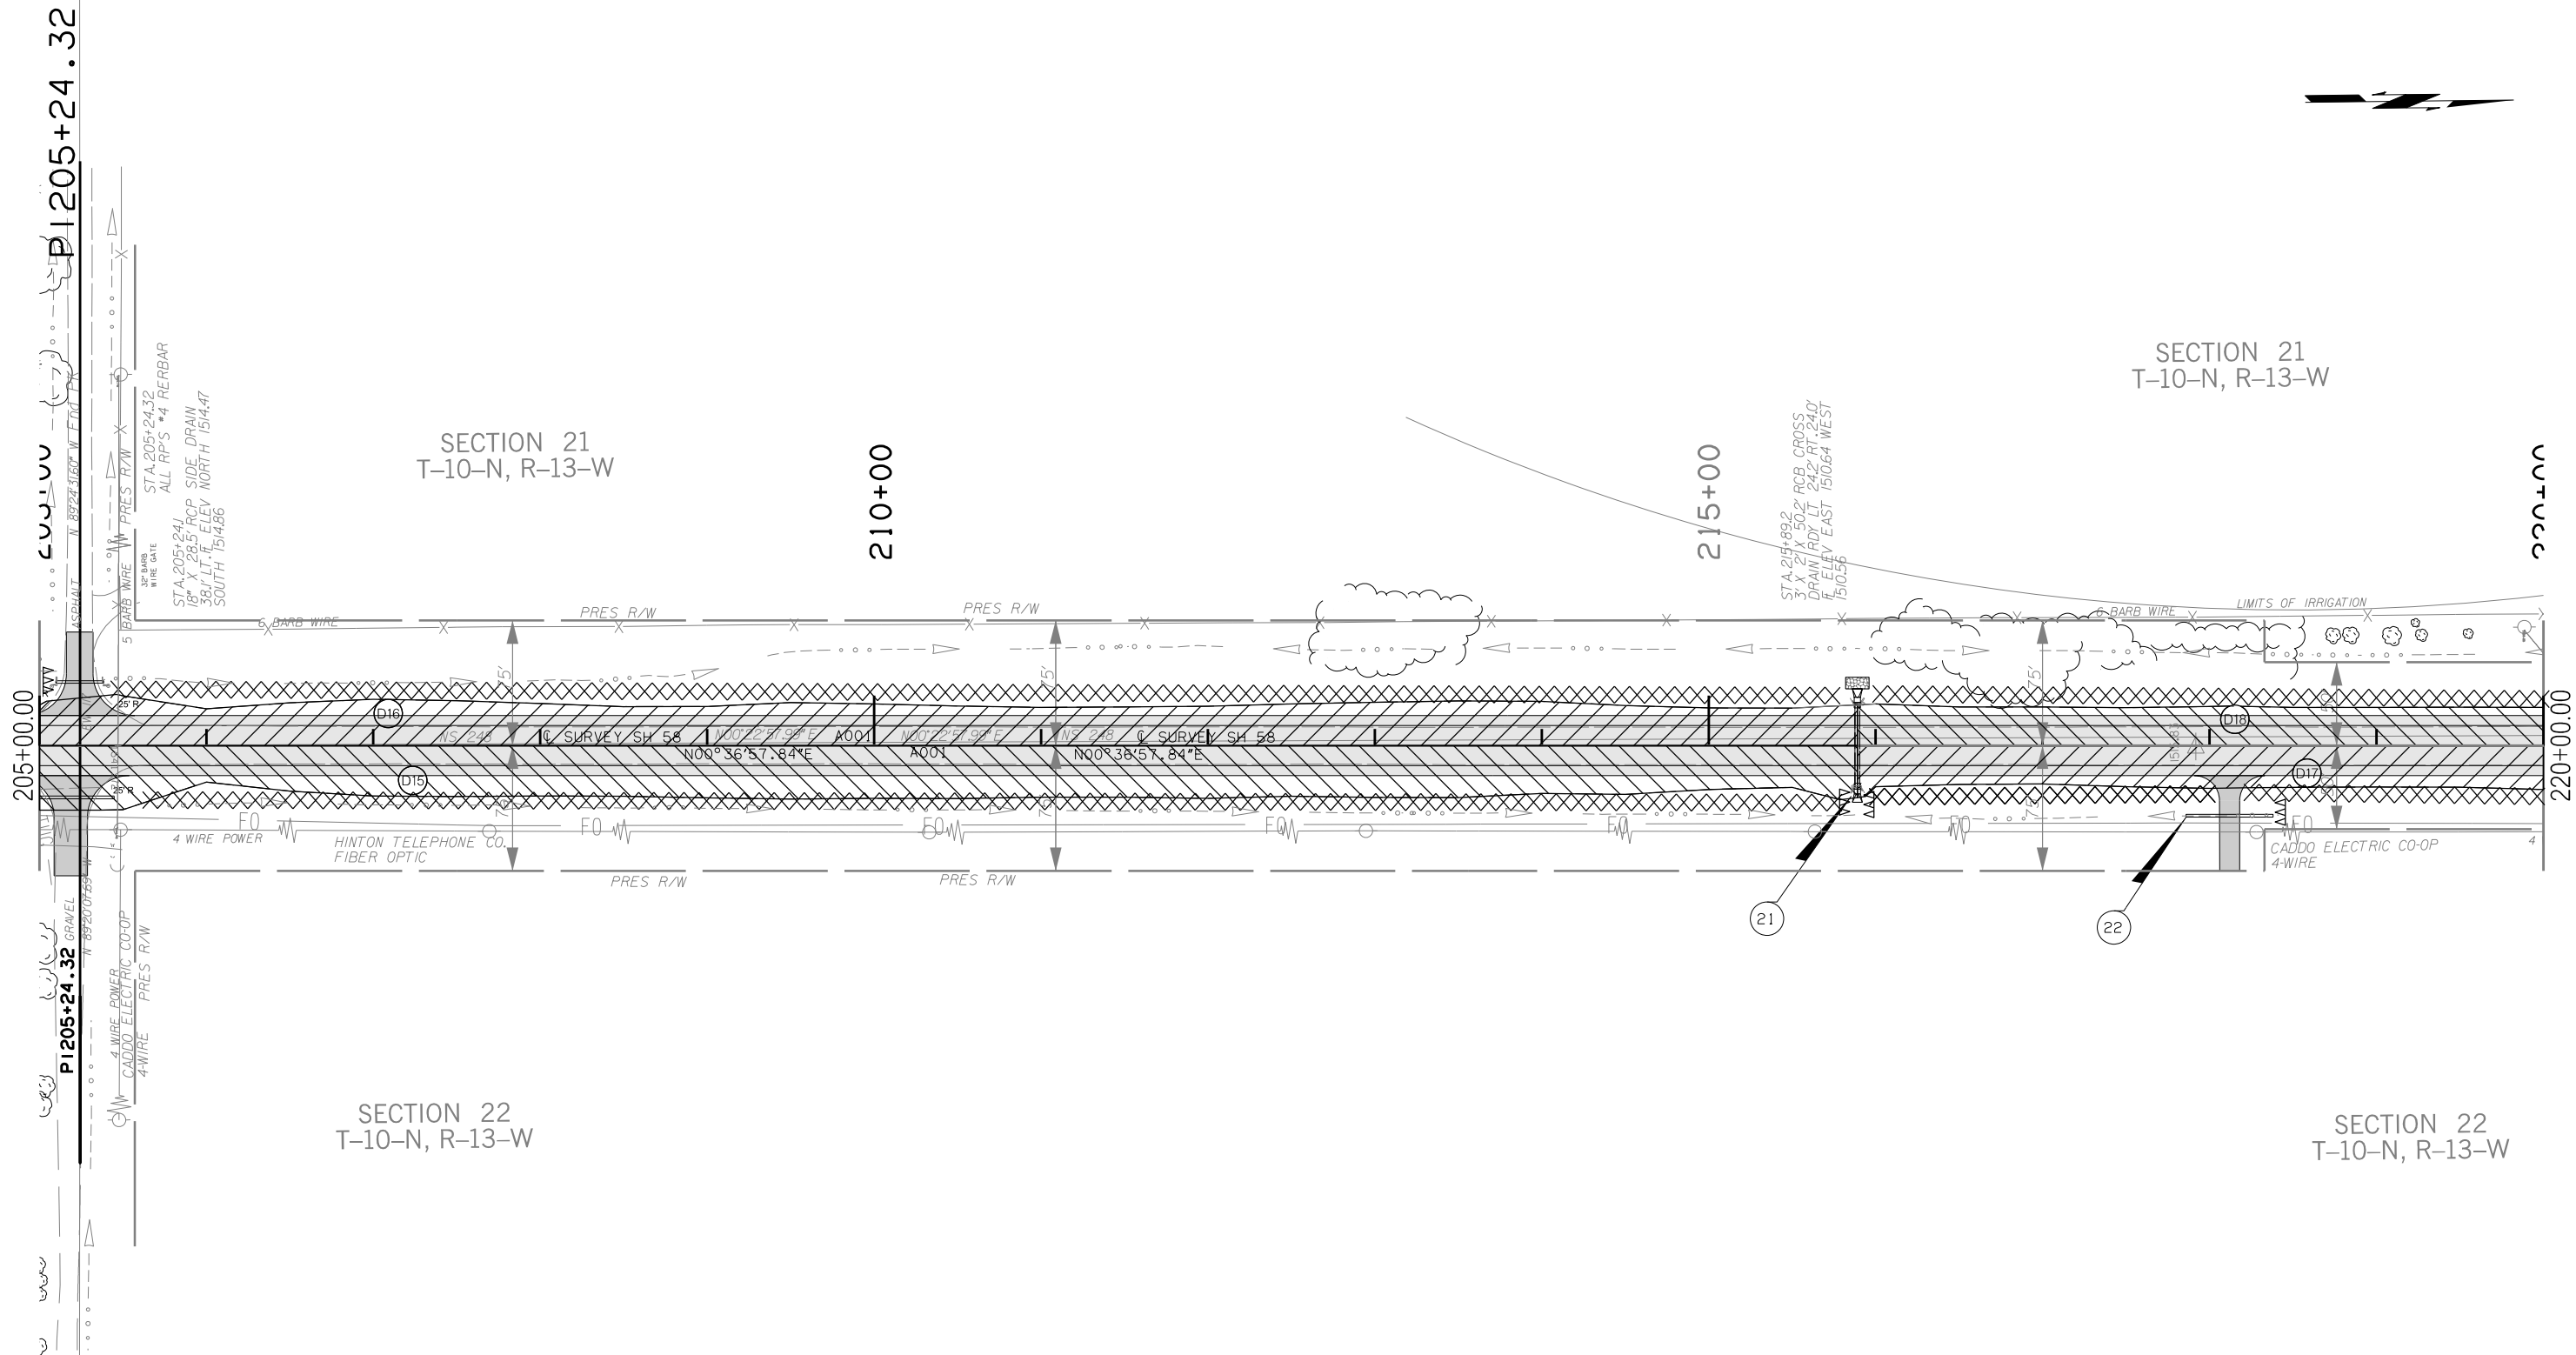

KEY

TEMPORARY SILT FENCE
 TEMPORARY SILT DIKE
 SEE EROSION CONTROL SUMMARY SHEET FOR SITE SPECIFIC LOCATION

DESIGN	MRB	12/16	OKLAHOMA DEPARTMENT OF TRANSPORTATION ROADWAY DESIGN DIVISION		
DRAWN	MRB	12/16	EROSION CONTROL SHEET		
CHECKED					
APPROVED					
SQUAD	GREEN				
COUNTY	CADDO	HIGHWAY	SH-58	STATE JOB NO.	24092(04)
			SHEET NO.	R013	