


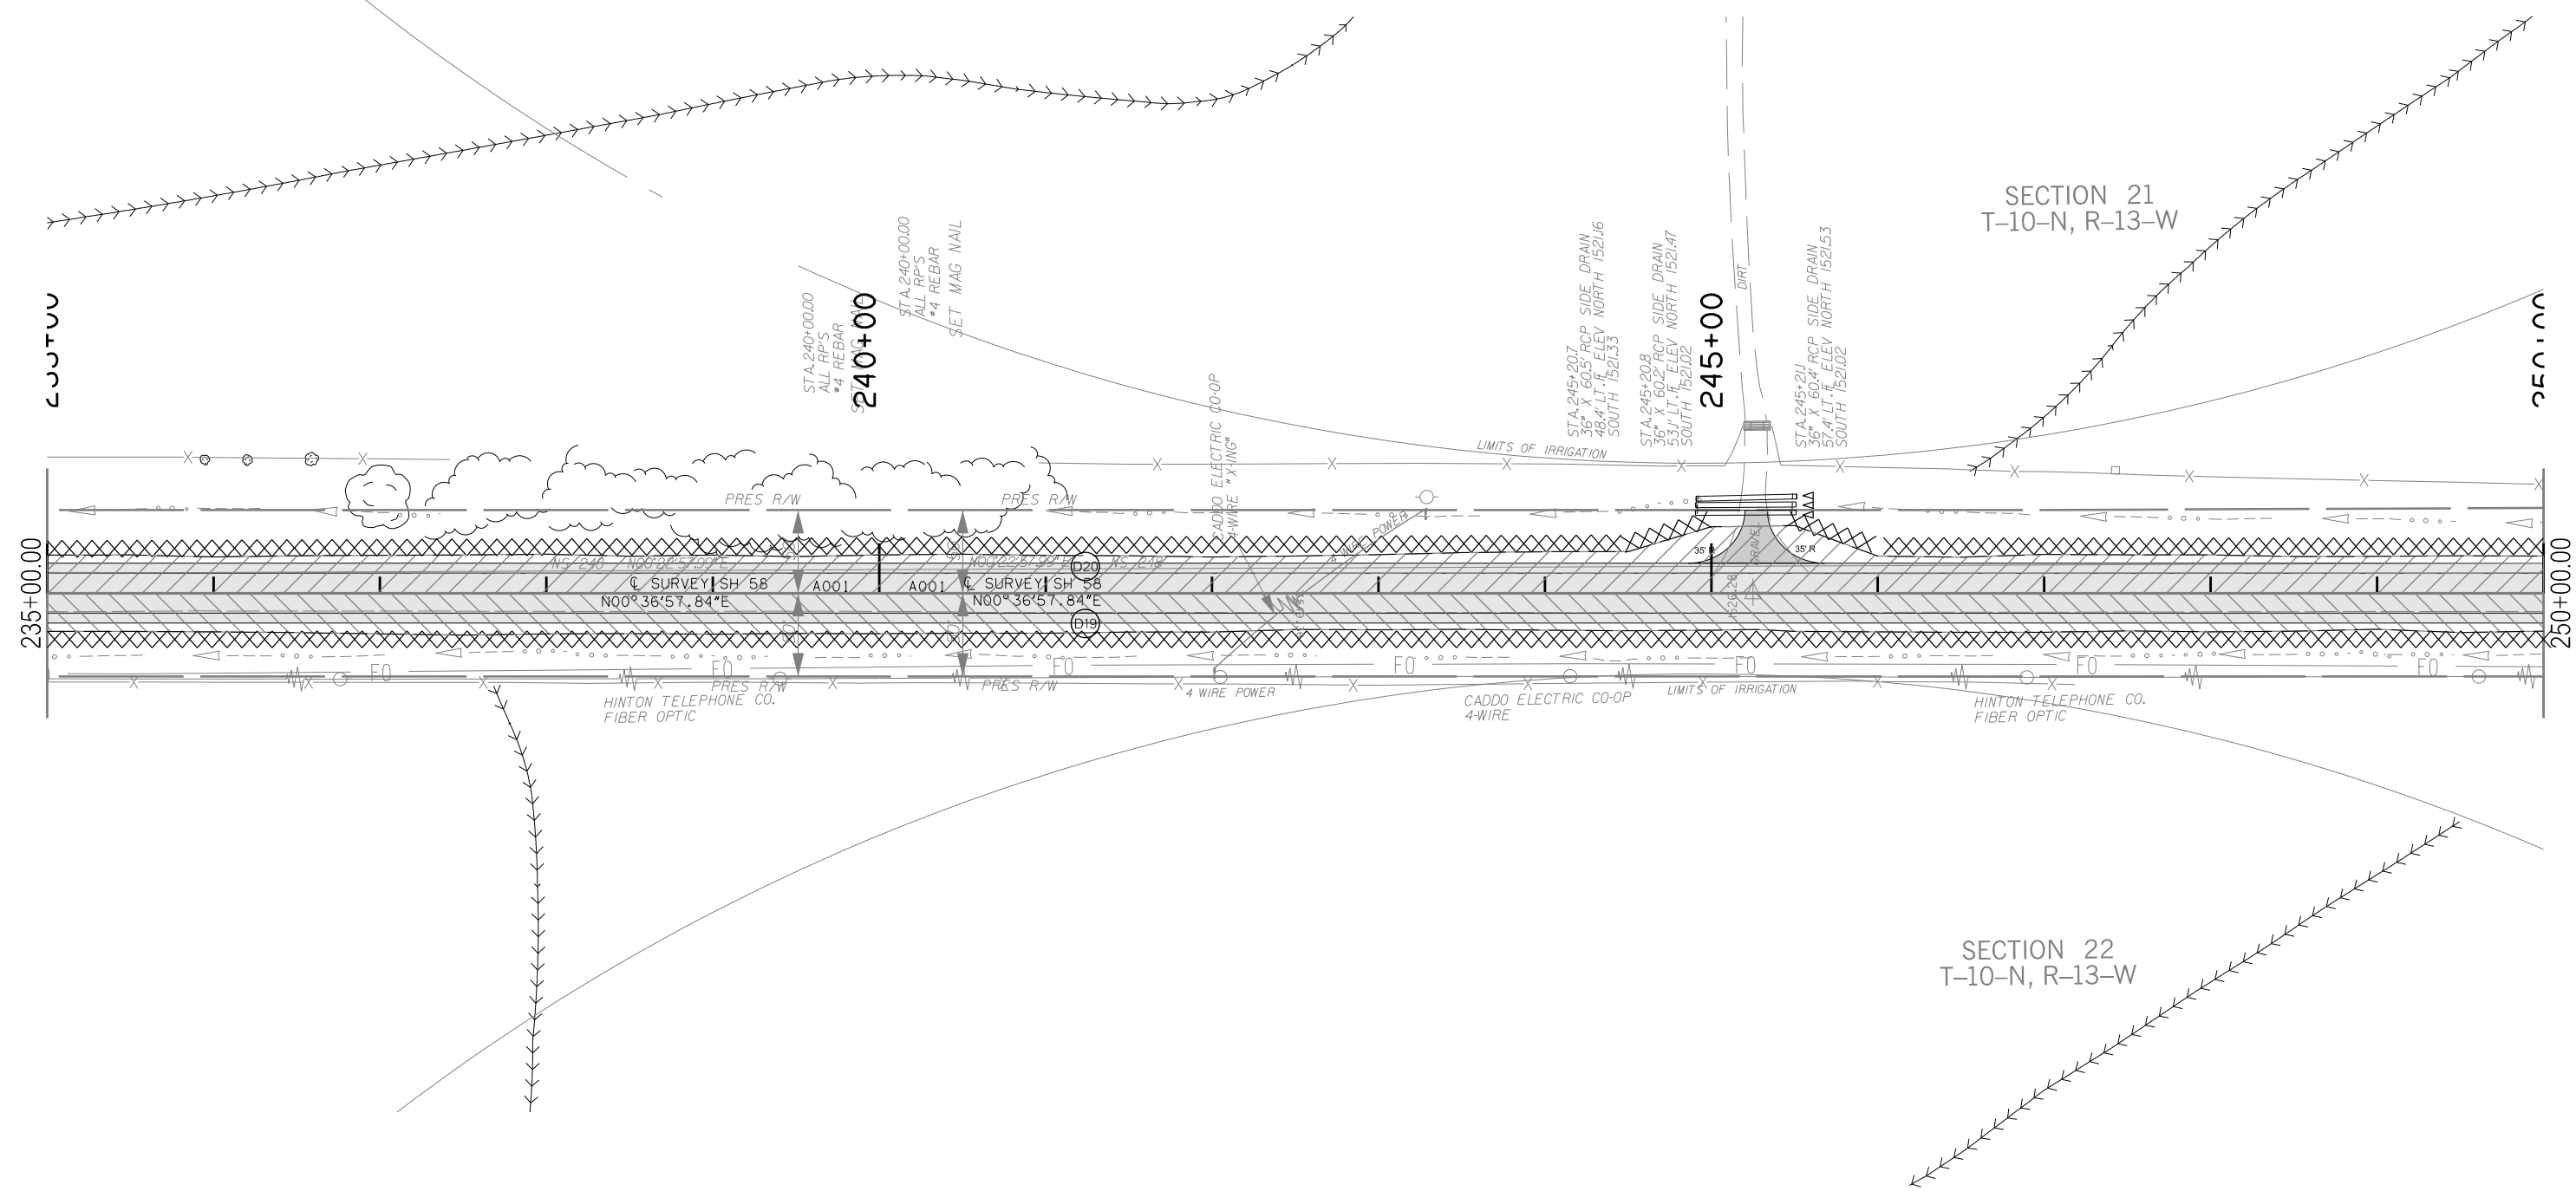

SECTION 21
T-10-N, R-13-W

SECTION 22
T-10-N, R-13-W



UJUTUU

UJUTUU

235+00.00

250+00.00

KEY

XXXXXX TEMPORARY SILT FENCE

ZZZZZ TEMPORARY SILT DIKE

SEE EROSION CONTROL SUMMARY SHEET FOR SITE SPECIFIC LOCATION

DESIGN	MRB	12/16	OKLAHOMA DEPARTMENT OF TRANSPORTATION ROADWAY DESIGN DIVISION
DRAWN	MRB	12/16	
CHECKED			
APPROVED			
SQUAD	GREEN		

EROSION CONTROL SHEET

COUNTY CADDO HIGHWAY SH-58 STATE JOB NO. 24092(04) SHEET NO. R015

05-10-17 p:\lapp-pws01-345.agency.OK\locat\ODOT\Projects\Documents\Projects\Division 7\JP24092-04\Roadway\Plan Sheets\24092 (04) -Erosion Control\10.dgn