


PROJ. ROAD DIST. NO.	STATE	JOB PIECE NO.	FISCAL YEAR	SHEET NO.	TOTAL SHEETS
6	OKLA.				
DESCRIPTION		REVISIONS		DATE	

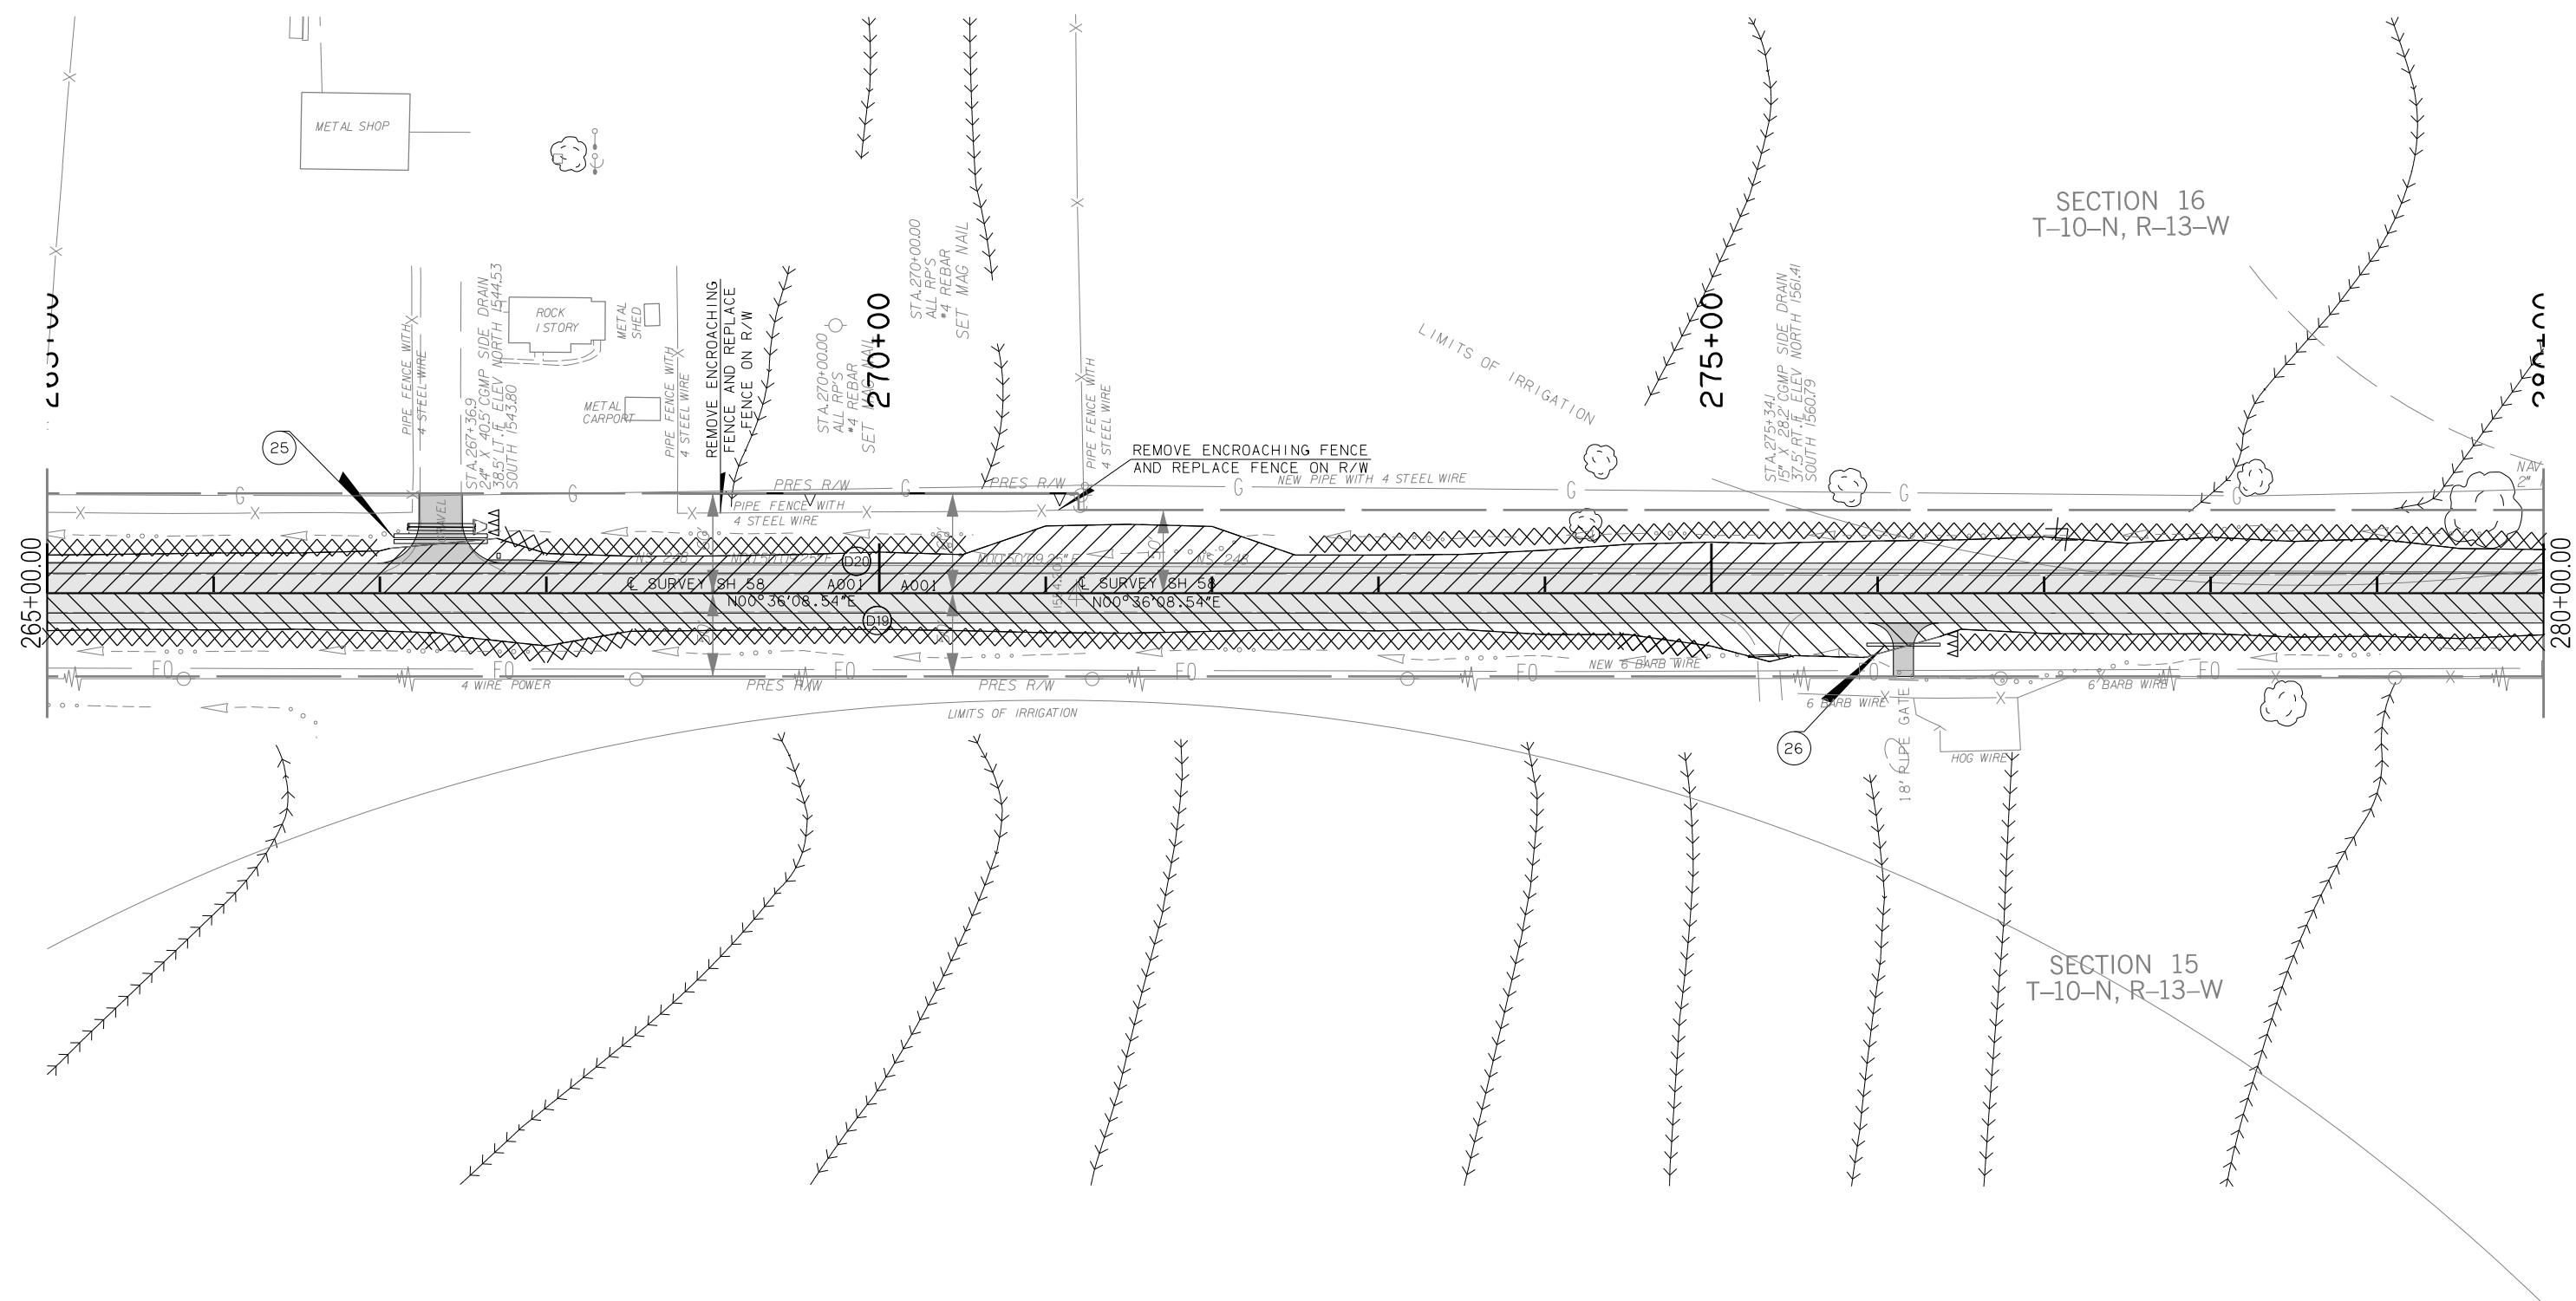

SECTION 16  
T-10-N, R-13-W

SECTION 15  
T-10-N, R-13-W



05-10-17 p:\lapp-pws01-345.agency\OK\locat\ODOT\Projects\Documents\Projects\Division 7\JP24092-04\Roadway\Plan Sheets\24092 (04) -Erosion Control\12.dgn

**KEY**

TEMPORARY SILT FENCE  
 TEMPORARY SILT DIKE  
 SEE EROSION CONTROL SUMMARY SHEET FOR SITE SPECIFIC LOCATION

DESIGN	MRB	12/16	OKLAHOMA DEPARTMENT OF TRANSPORTATION ROADWAY DESIGN DIVISION		
DRAWN	MRB	12/16	<b>EROSION CONTROL SHEET</b>		
CHECKED					
APPROVED					
SQUAD	GREEN				
COUNTY			CADDO	HIGHWAY	SH-58
STATE JOB NO.			24092(04)	SHEET NO. R017	