


FED. ROAD DIST. NO.	STATE	JOB RECD. NO.	FISCAL YEAR	SHEET NO.	TOTAL SHEETS
6	OKLA.				

DESCRIPTION	REVISIONS	DATE



p:\lapp-pws01-345.agency.OK\locat:ODOT\Projects\Documents\Projects\Division 7\JP24092-04\Roadway\Plan Sheets\24092 (04) -Erosion Control\17.dgn

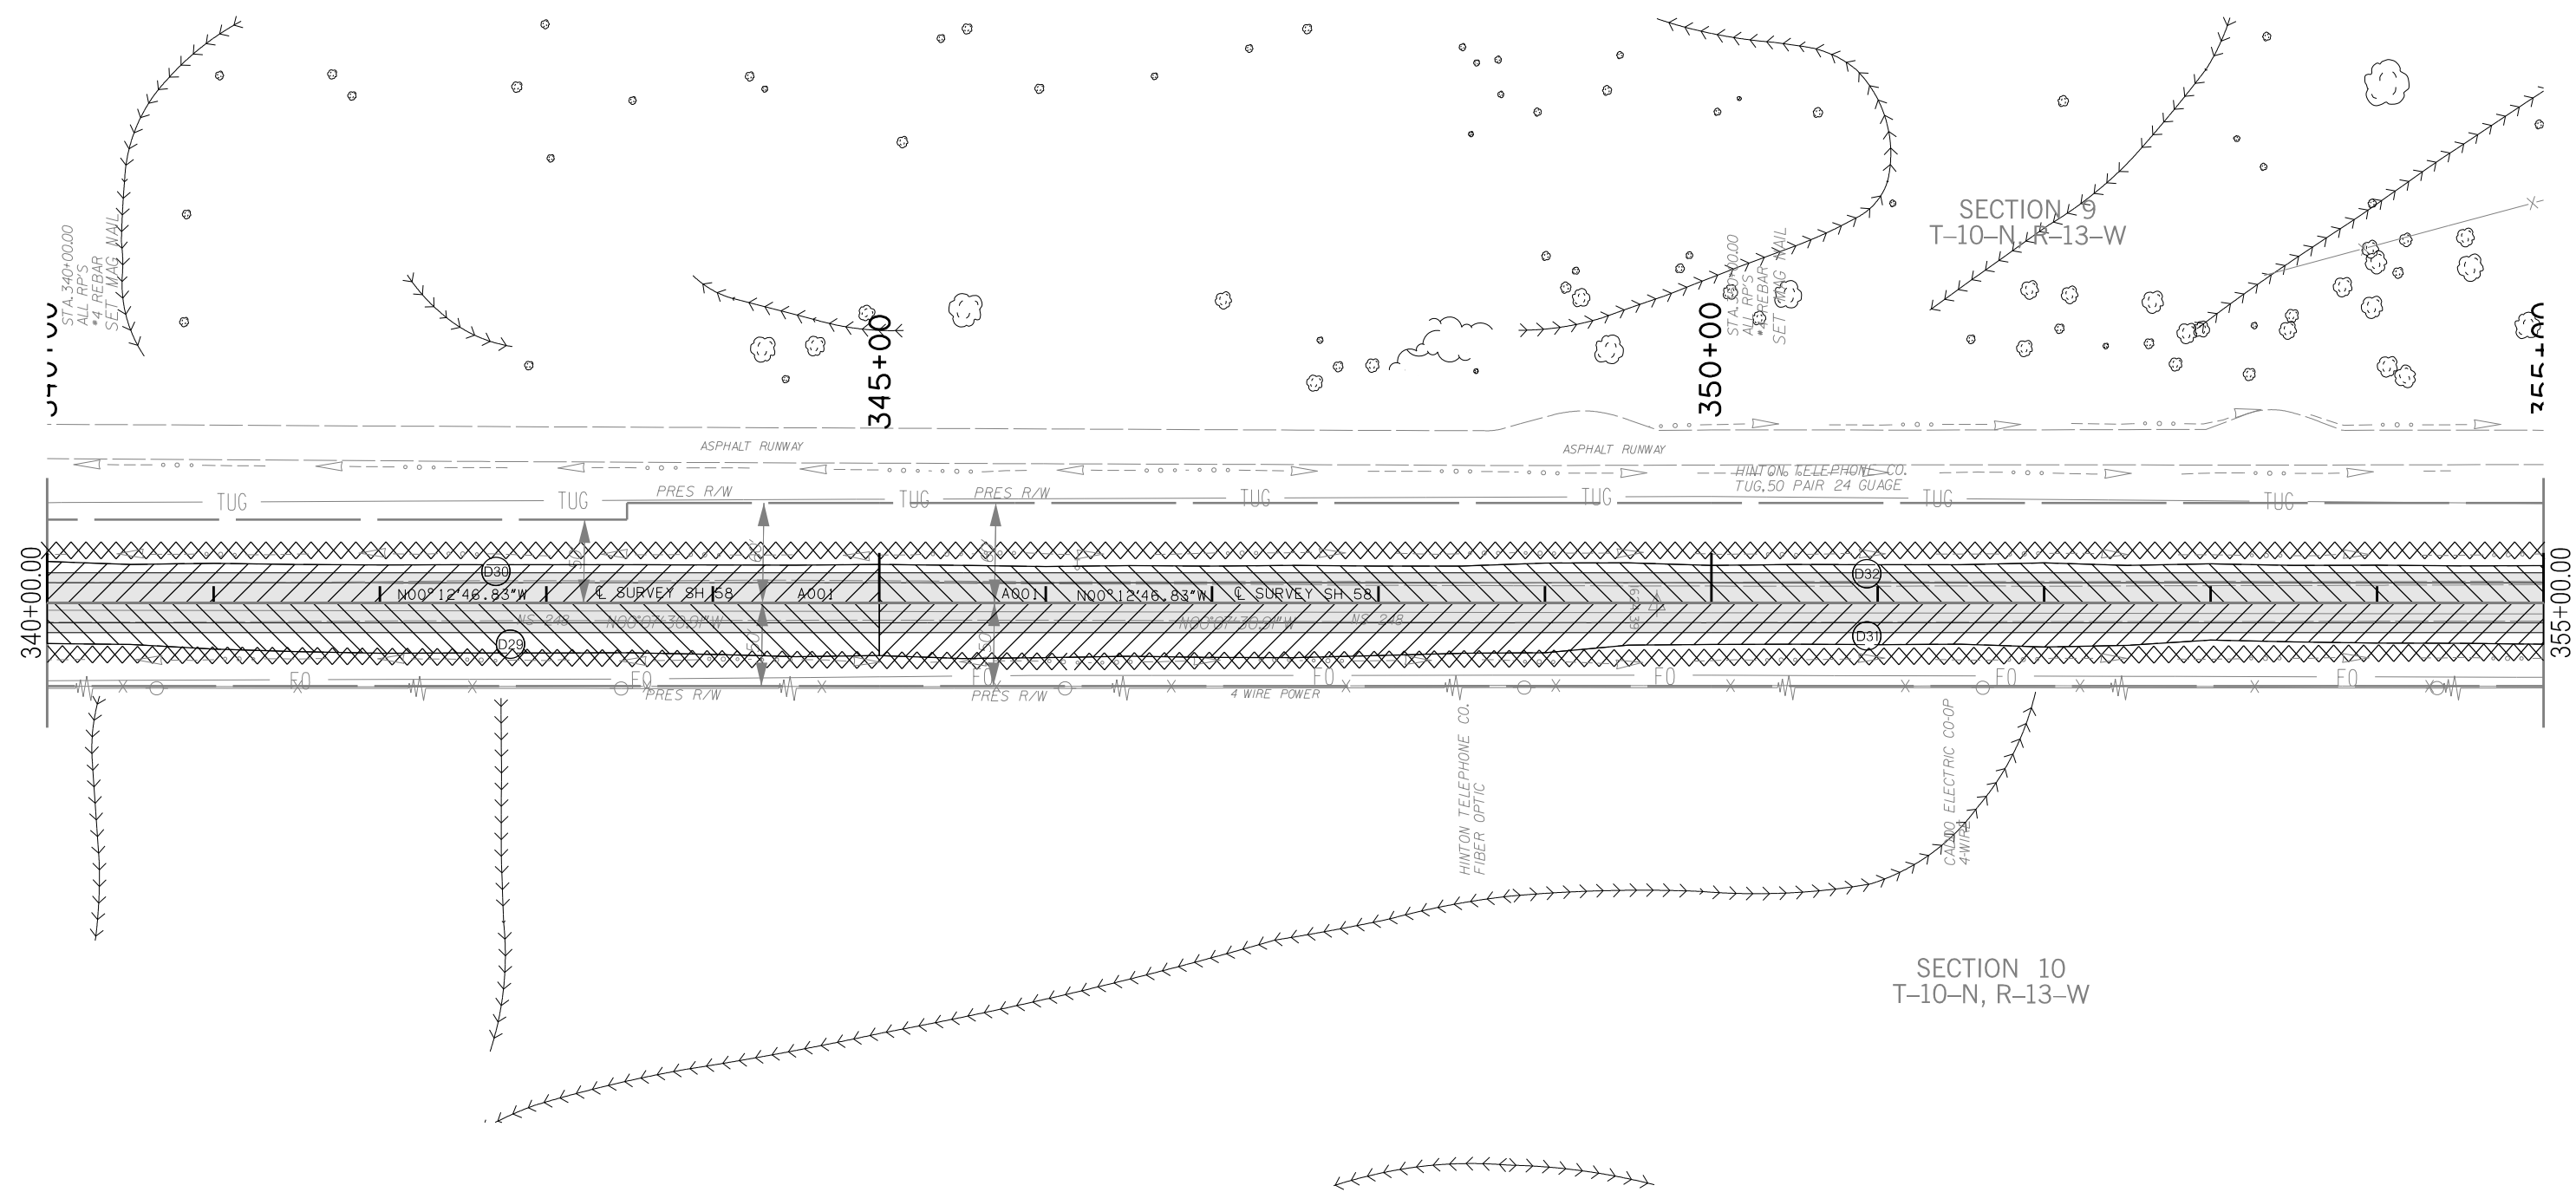

KEY	
	TEMPORARY SILT FENCE
	TEMPORARY SILT DIKE
SEE EROSION CONTROL SUMMARY SHEET FOR SITE SPECIFIC LOCATIONS	

DESIGN	MRB	12/16	OKLAHOMA DEPARTMENT OF TRANSPORTATION ROADWAY DESIGN DIVISION		
DRAWN	MRB	12/16	EROSION CONTROL SHEET		
CHECKED					
APPROVED					
SQUAD	GREEN				
COUNTY			CADDO	HIGHWAY	SH-58
STATE JOB NO.			24092(04)	SHEET NO. R022	