

OKLAHOMA DEPARTMENT OF TRANSPORTATION					
PROJ. ROAD DIST. NO.	STATE	JOB PIECE NO.	FISCAL YEAR	SHEET NO.	TOTAL SHEETS
6	OKLA.				
DESCRIPTION		REVISIONS	DATE		



SECTION 4
T-10-N, R-13-W

395+00

STA. 398+30.9
DBL 5' X 2' X 49' RCB / CROSS
DRAIN RDY LT 25.0' RT 22.2'
ELEV EAST 1602.44 WEST
1601.98


390+00

POT STA. 389+48.84 1/4
COR 3.97' RT CENTER
SEC. 2627.40' LT
N 89°37'35" W
ALL R.P.'S
#4 REBAR
SET MAG NAIL
STA. 390+00.00
ALL R.P.'S
#4 REBAR
SET MAG NAIL

NAVITAS UTILITY CORP.
2" PVC


385+00.00

400+00.00

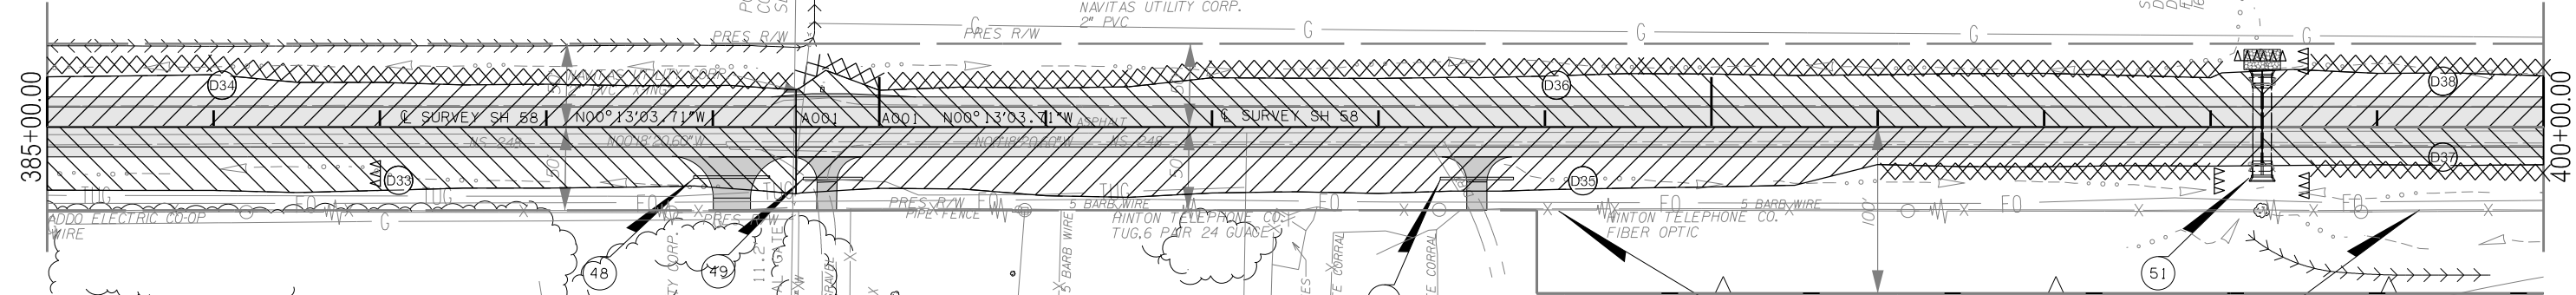

REMOVE ENCROACHING FENCE AND REPLACE FENCE ON R/W

SECTION 3
T-10-N, R-13-W

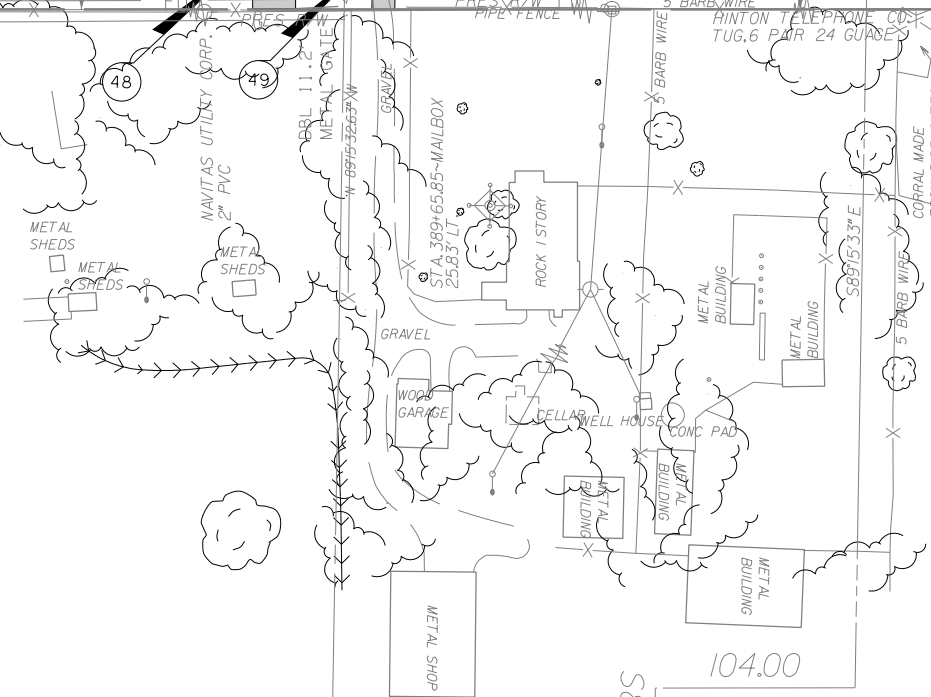

KEY	
	TEMPORARY SILT FENCE
	TEMPORARY SILT DIKE

SEE EROSION CONTROL SUMMARY SHEET FOR SITE SPECIFIC LOCATION

OKLAHOMA DEPARTMENT OF TRANSPORTATION ROADWAY DESIGN DIVISION			
DESIGN	MRB	12/16	EROSION CONTROL SHEET
DRAWN	MRB	12/16	
CHECKED			
APPROVED			
SQUAD	GREEN		
COUNTY	CADDO	HIGHWAY	SH-58
STATE JOB NO.	24092(04)		SHEET NO. R025

05-10-17 p:\lapp-pws01-345.agency.OK\locat\ODOT\Projects\Documents\Projects\Division 7\JP24092-04\Roadway\Plan Sheets\24092 (04) -Erosion Control\20.dgn