



REVISIONS		
REV. NO.	DESCRIPTION	DATE
-	-	-

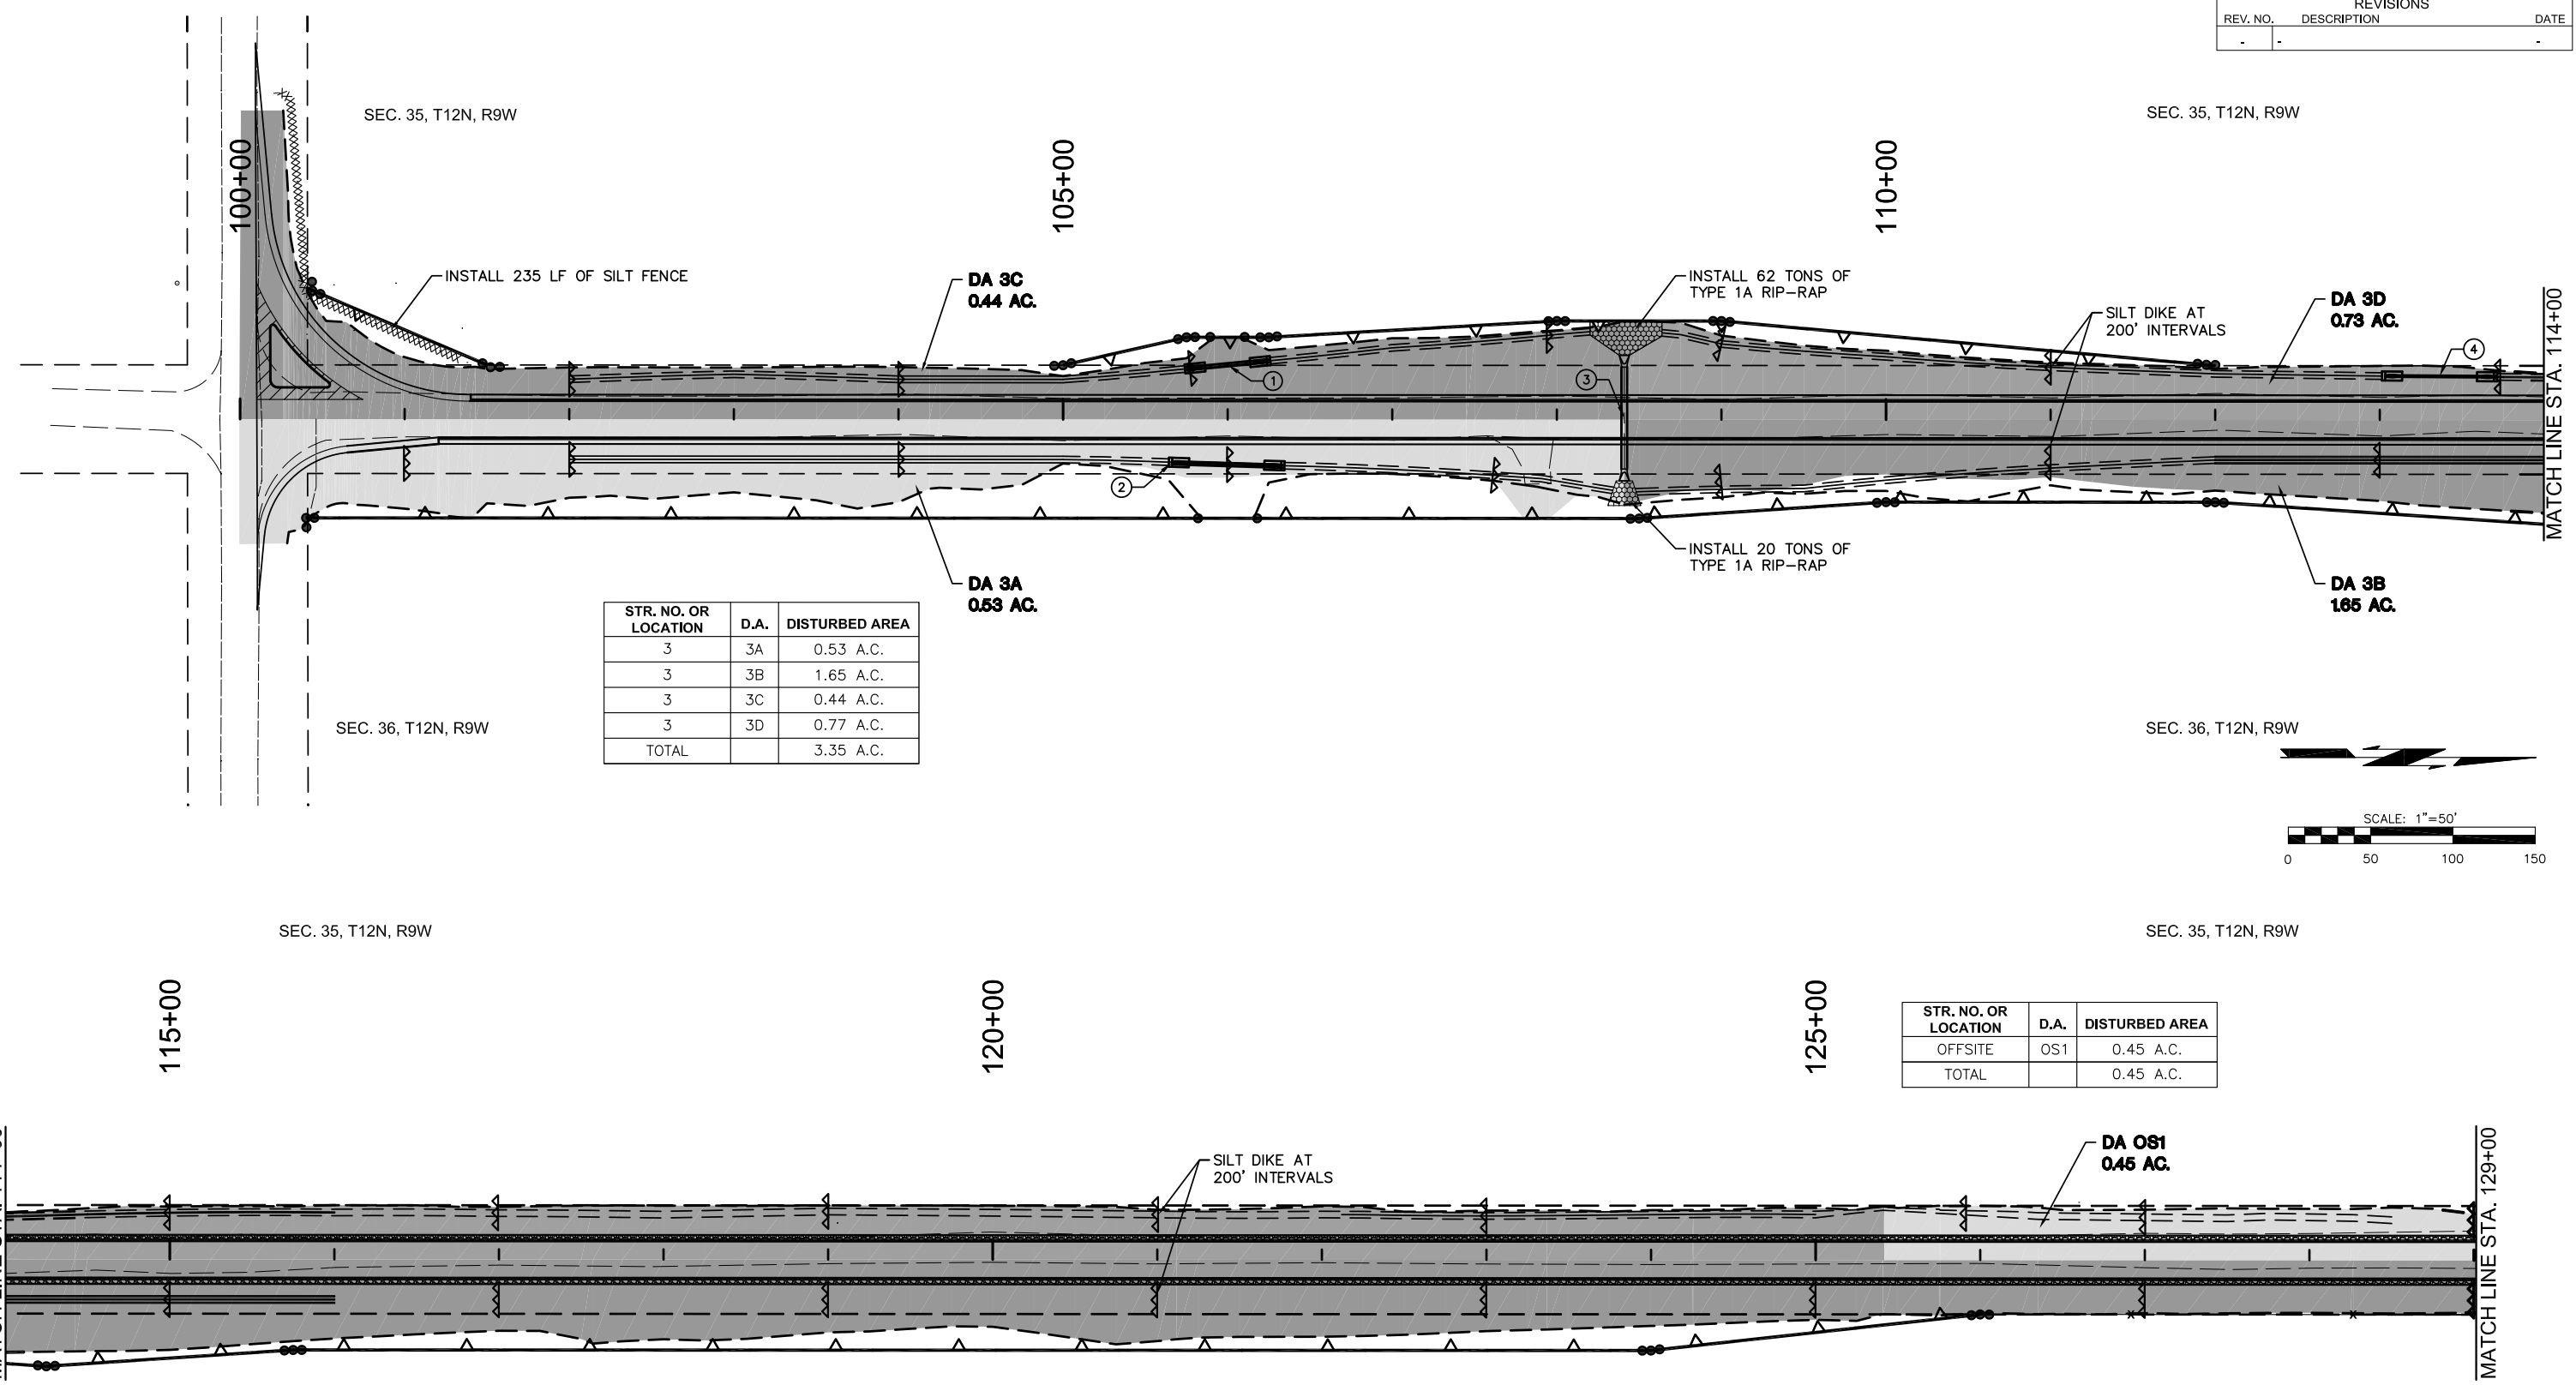

STR. NO. OR LOCATION	D.A.	DISTURBED AREA
3	3A	0.53 A.C.
3	3B	1.65 A.C.
3	3C	0.44 A.C.
3	3D	0.77 A.C.
TOTAL		3.35 A.C.

 

STR. NO. OR LOCATION	D.A.	DISTURBED AREA
OFFSITE	OS1	0.45 A.C.
TOTAL		0.45 A.C.

LEGEND	
TEMPORARY SILT DIKE	
TEMPORARY SILT FENCE	
RIP RAP	
SOLID SLAB SODDING	

N:\AF-CALUMET RC-CANADIAN COUNTY\DRAWINGS\AF-EROSION CONTROL\DWG_09/2017

DESIGN		LKJ		CALUMET ROAD		CANADIAN COUNTY
DRAWN		GLH		OKLAHOMA DEPARTMENT OF TRANSPORTATION		
CHECKED		SK		EROSION CONTROL PLAN (1)		
APPROVED				STATE JOB NO. 27858(04)		
SQUAD		MKEC		SHEET NO. _R003		