

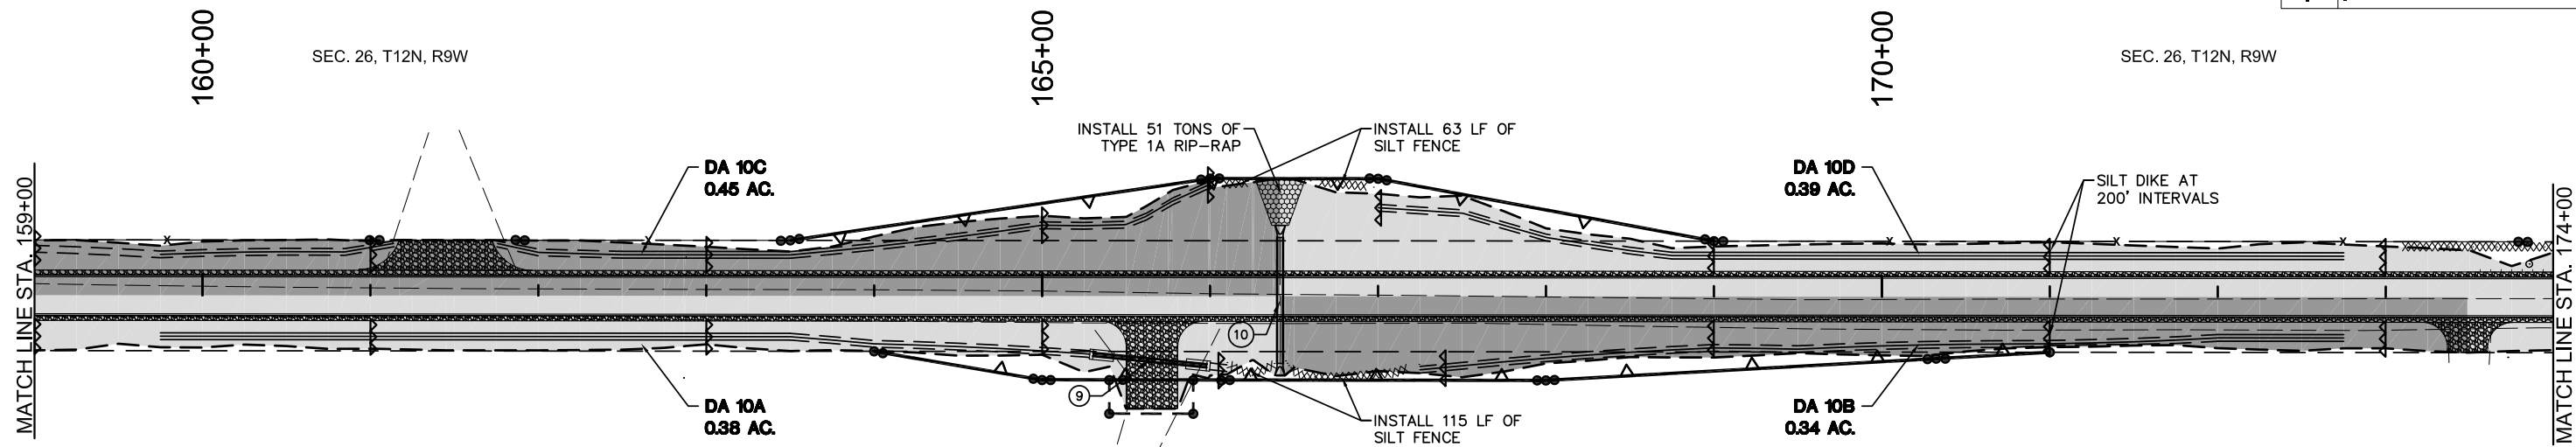


REVISIONS		
REV. NO.	DESCRIPTION	DATE
-	-	-

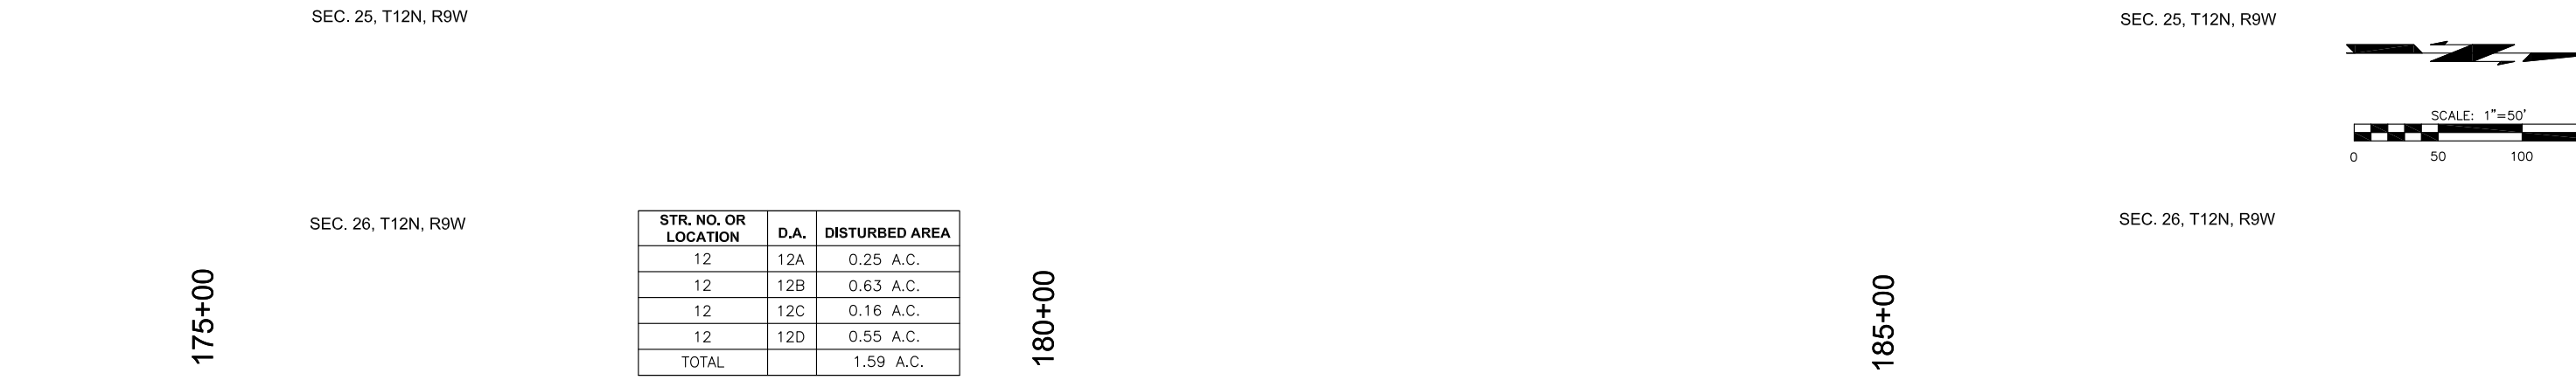

STR. NO. OR LOCATION	D.A.	DISTURBED AREA
10	10A	0.38 A.C.
10	10B	0.34 A.C.
10	10C	0.45 A.C.
10	10D	0.39 A.C.
TOTAL		1.56 A.C.

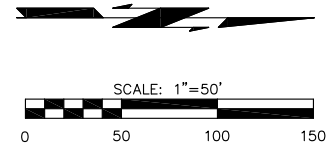

STR. NO. OR LOCATION	D.A.	DISTURBED AREA
12	12A	0.25 A.C.
12	12B	0.63 A.C.
12	12C	0.16 A.C.
12	12D	0.55 A.C.
TOTAL		1.59 A.C.

LEGEND	
TEMPORARY SILT DIKE	
TEMPORARY SILT FENCE	
RIP RAP	
SOLID SLAB SODDING	

DESIGN	LKJ		CALUMET ROAD CANADIAN COUNTY OKLAHOMA DEPARTMENT OF TRANSPORTATION EROSION CONTROL PLAN (3) STATE JOB NO. 27858(04) SHEET NO. R005
DRAWN	GLH		
CHECKED	SK		
APPROVED			
SQUAD	MKEC		

N:\AF-CALUMET RD-CANADIAN COUNTY\DRAWINGS\AF-EROSION CONTROL.DWG 09/2017