
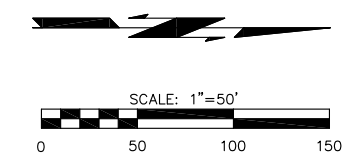


REVISIONS		
REV. NO.	DESCRIPTION	DATE
-	-	-

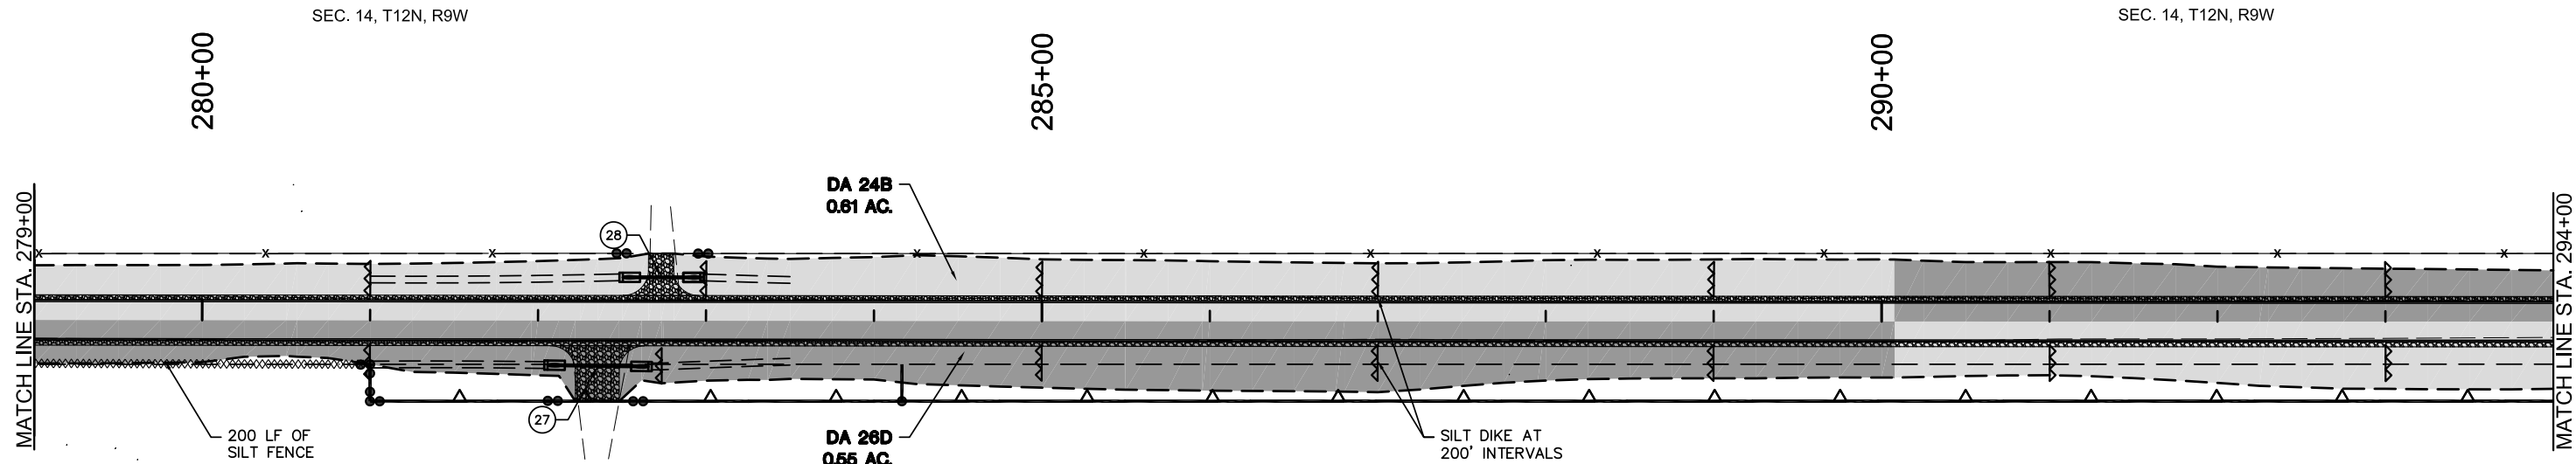

LEGEND	
TEMPORARY SILT DIKE	
TEMPORARY SILT FENCE	
RIP RAP	
SOLID SLAB SODDING	

N:\AF-5-CALUMET RD-CANADIAN COUNTY\DRAWINGS\AF-5-EROSION CONTROL\DWG\_05/2017

DESIGN	LKJ		CALUMET ROAD CANADIAN COUNTY <b>OKLAHOMA DEPARTMENT OF TRANSPORTATION</b> <b>EROSION CONTROL PLAN (7)</b> STATE JOB NO. 27858(04) SHEET NO. R009
DRAWN	GLH		
CHECKED	SK		
APPROVED			
SQUAD	MKEC		