


7/17/2017 p:\lapp-pws01-345.agency.OK\locat:ODOT\Projects\Documents\Projects\Division 7\JP27968-04\Roadway\Plan Sheets\04-27968(04)-EROSION CONTROL DETAIL SHEET

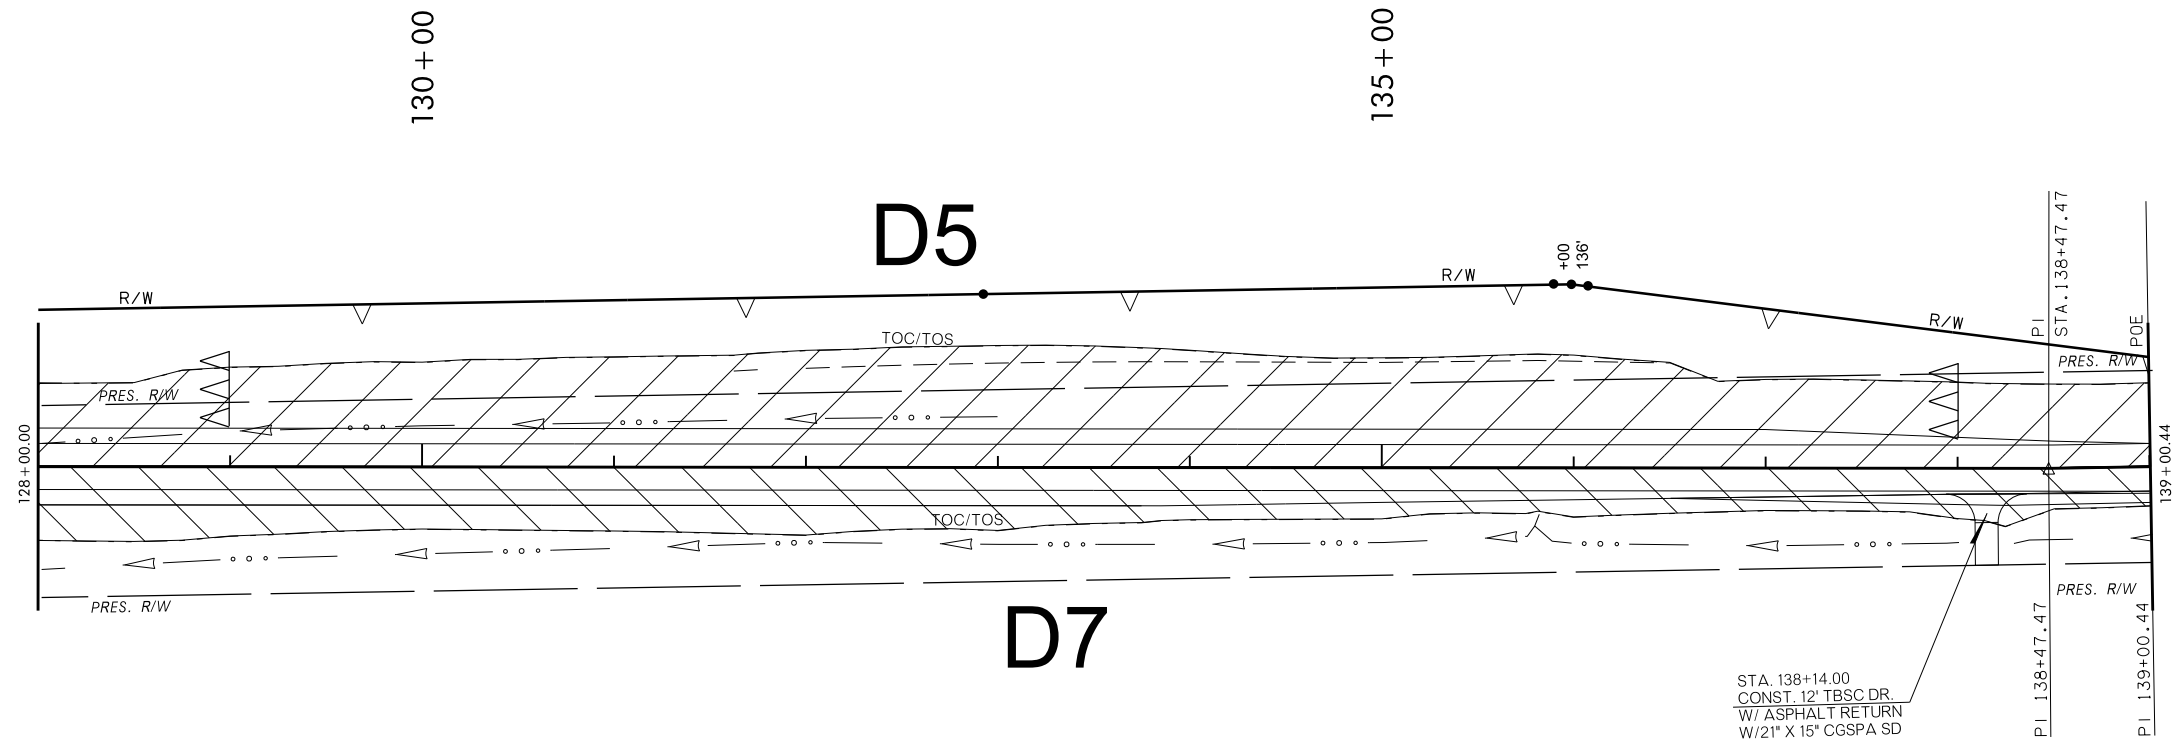

| LEGEND | |
|------------|-------|
| SILT DIKES | △△△ |
| SILT FENCE | XXXXX |

| | | |
|-----------------|-------|--|
| DESIGN | | OKLAHOMA DEPARTMENT OF TRANSPORTATION ROADWAY DESIGN DIVISION EROSION CONTROL DETAIL |
| DRAWN | | |
| CHECKED | | |
| APPROVED | | |
| SQUAD | GREEN | |
| COUNTY COMANCHE | | HIGHWAY US-277 |
| | | STATE JOB NO. 27968(04) |
| | | SHEET NO. R004 |