
 
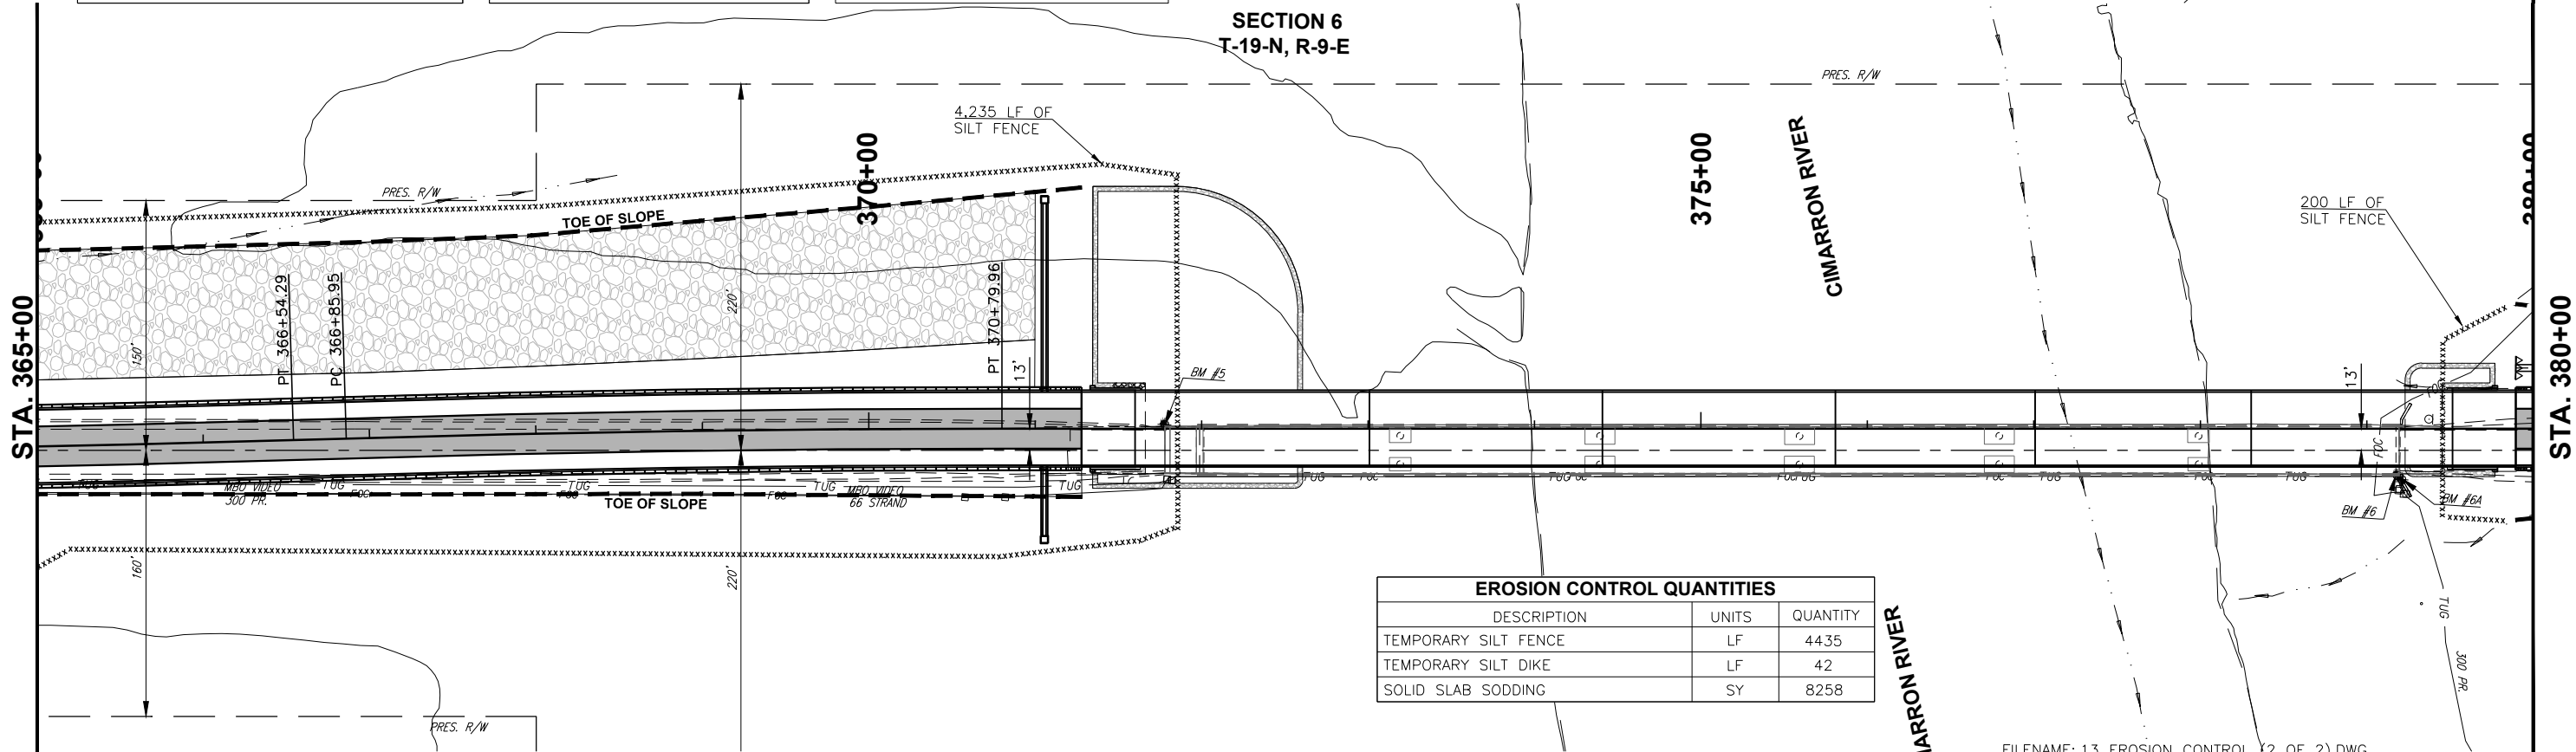


DESCRIPTION	REVISIONS	DATE

SECTION 6  
T-19-N, R-9-E

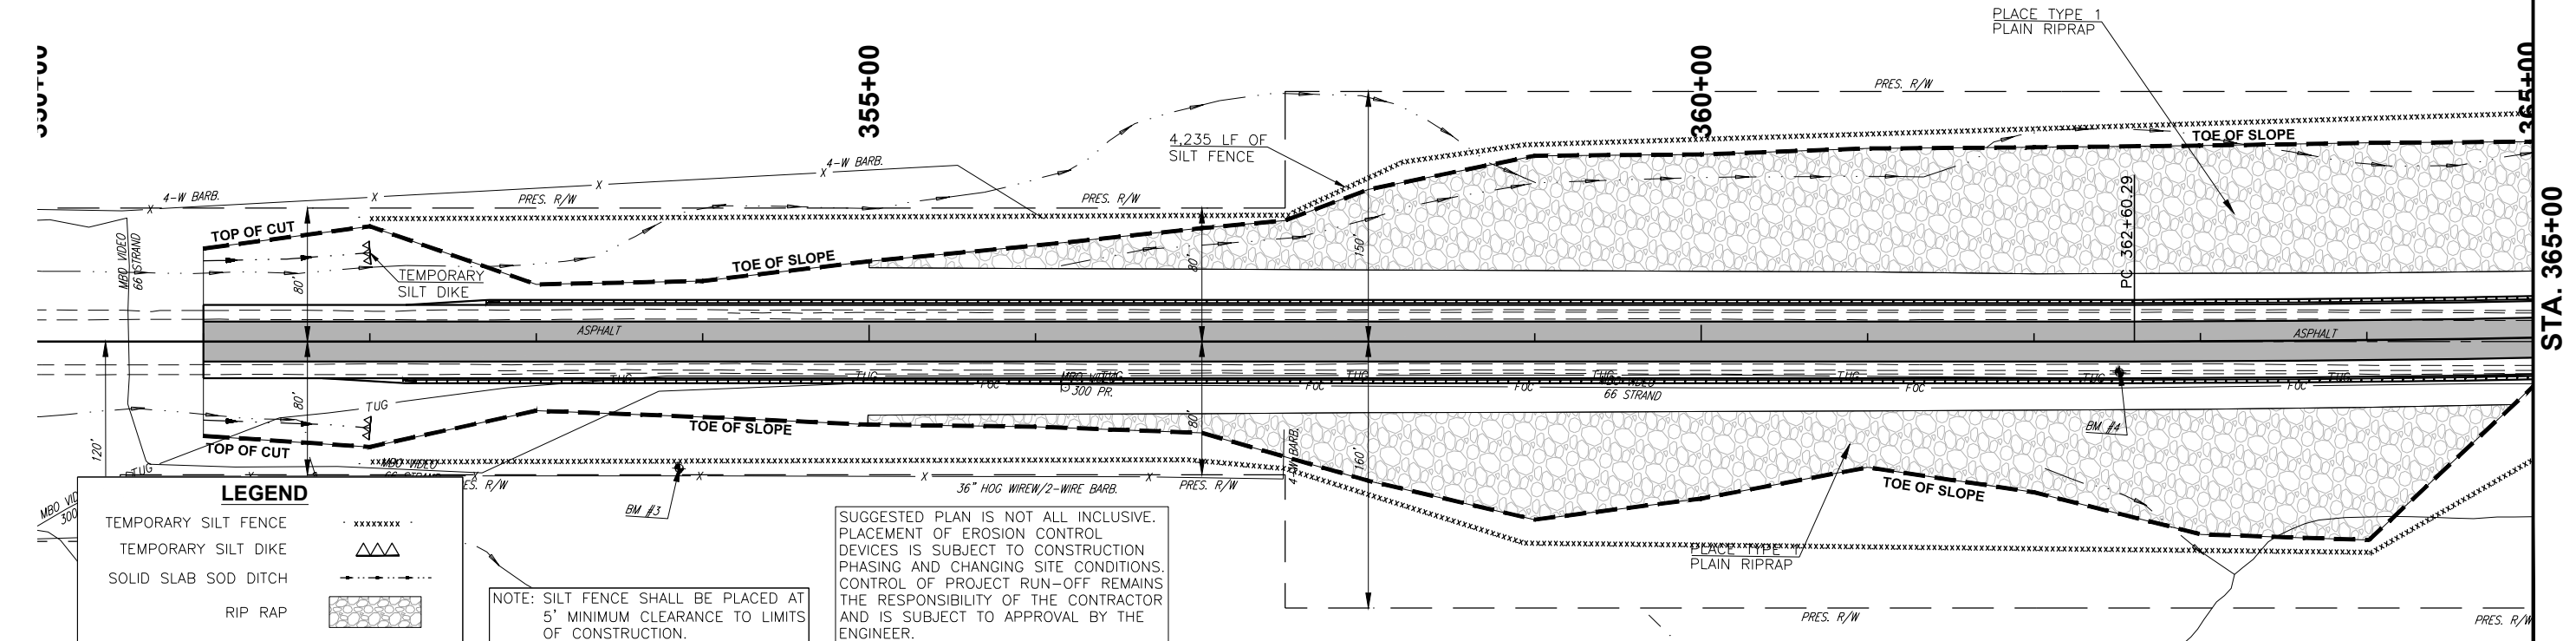

FILENAME: 13 EROSION CONTROL (2 OF 2).DWG

DESIGN	C.W.T.	SH-48 OVER CIMARRON RIVER	CREEK COUNTY
DRAWN	C.W.T.		
CHECKED	S.N.H.		
CEC		STATE JOB NO. 27925(04)	SHEET NO. 12

**EROSION CONTROL (1 OF 2)**