


DESCRIPTION	REVISIONS	DATE

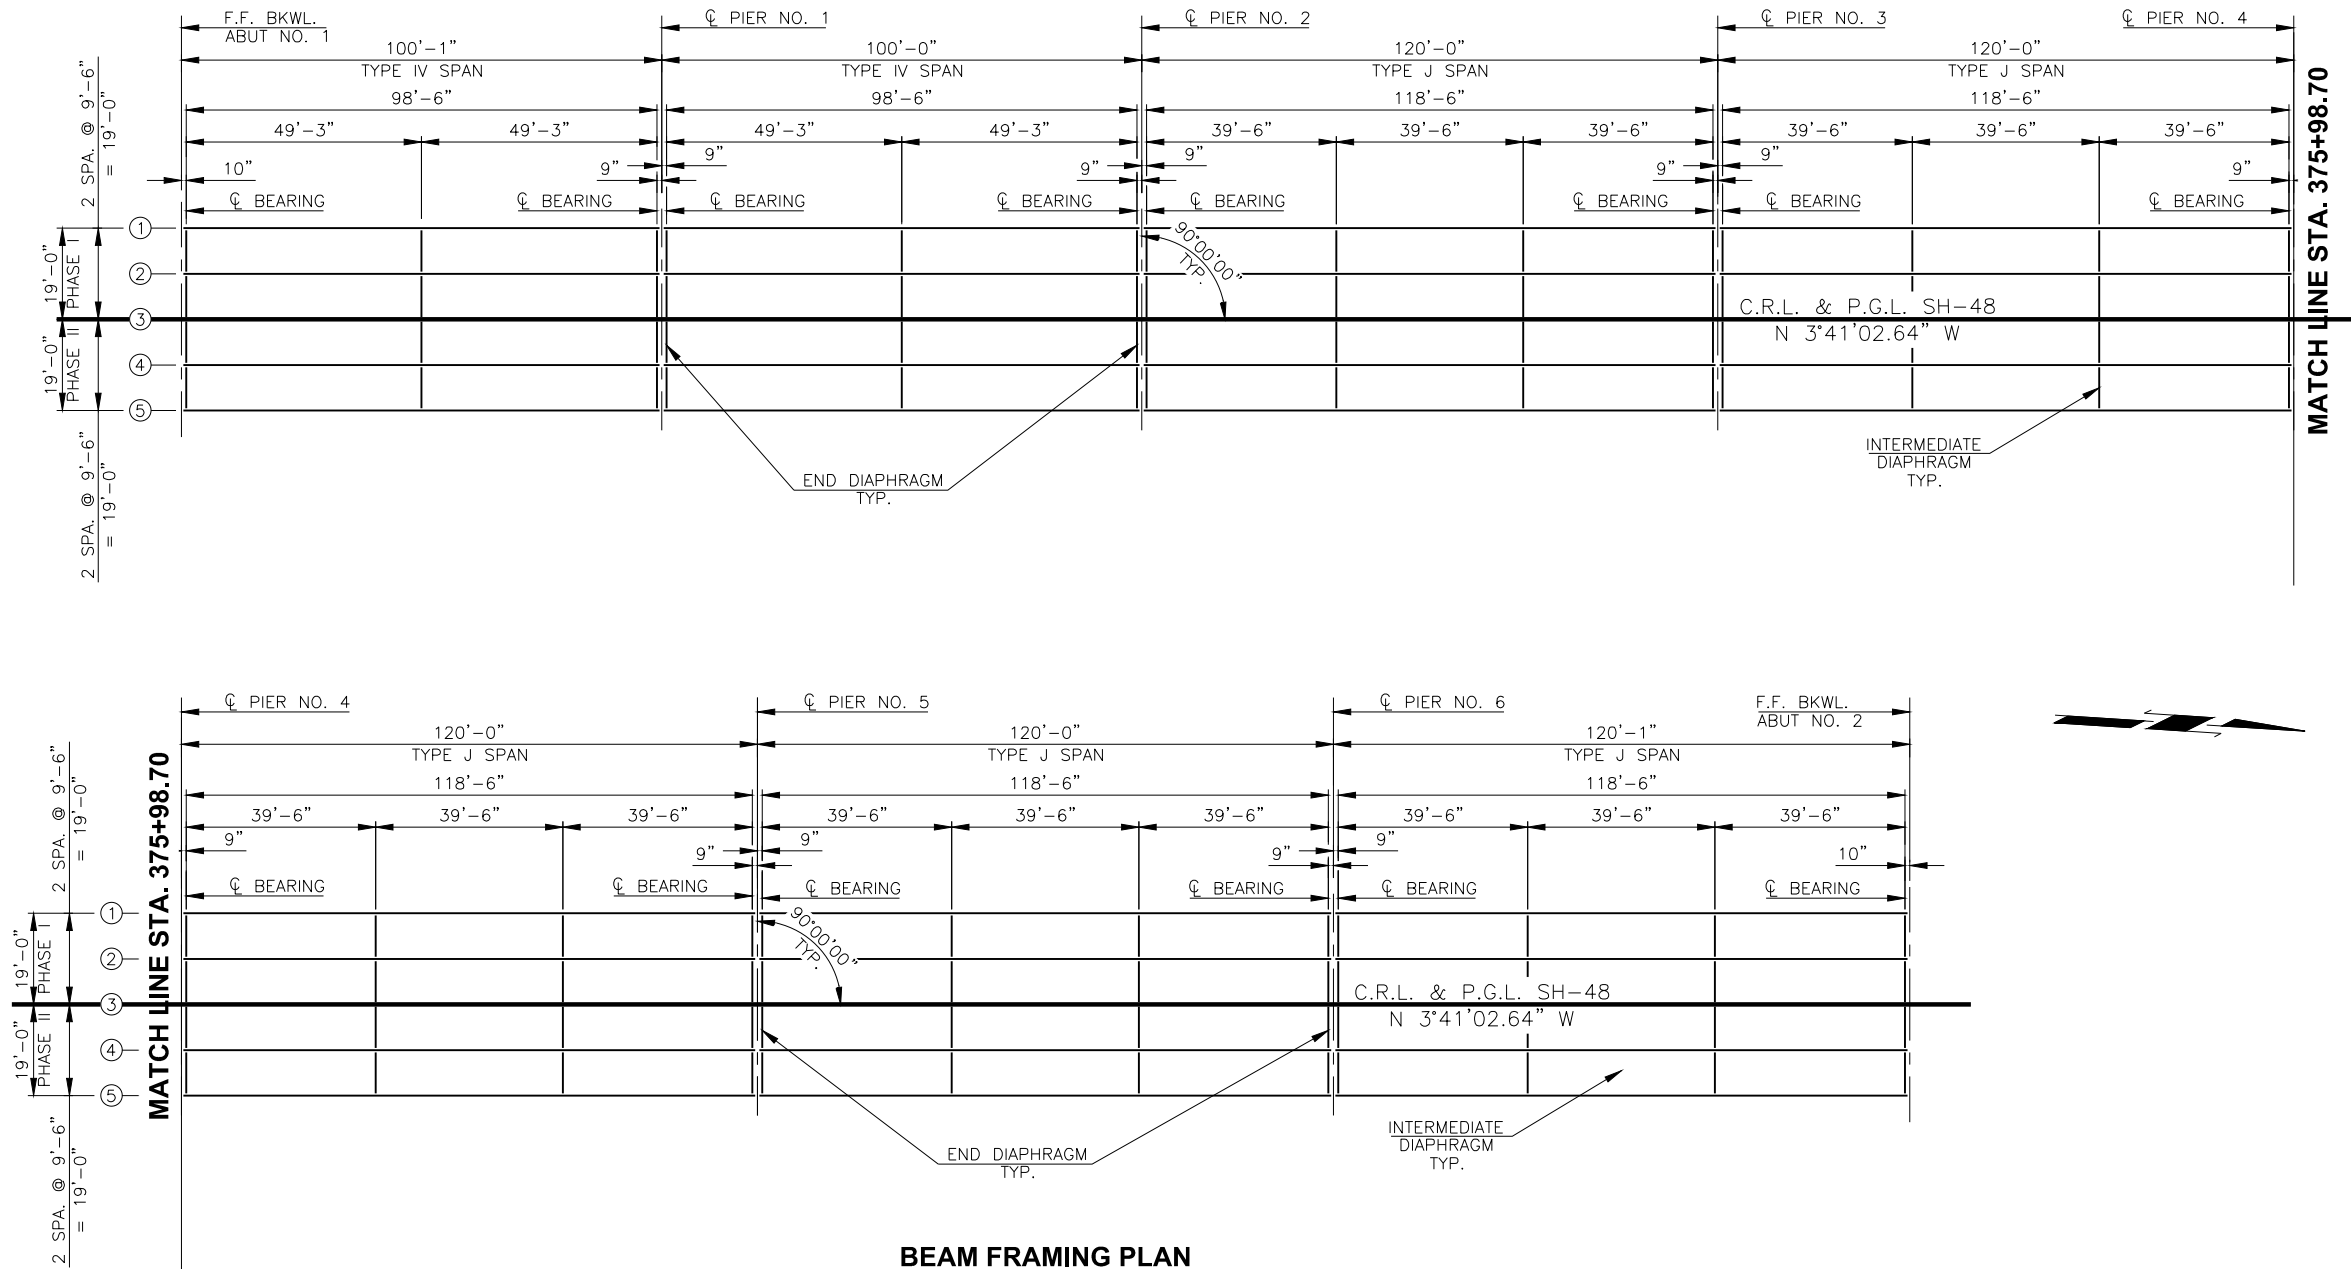

BEAM FRAMING PLAN

DESIGN	B.J.K.	SH-48 OVER CIMARRON RIVER	CREEK COUNTY
DRAWN	R.A.P.	BEAM FRAMING PLAN JOB PIECE NO. 27925(04) SHEET NO. 50	
CHECKED	M.R.S.		
APPROV.	B.J.K.		
SQUAD	CEC		