

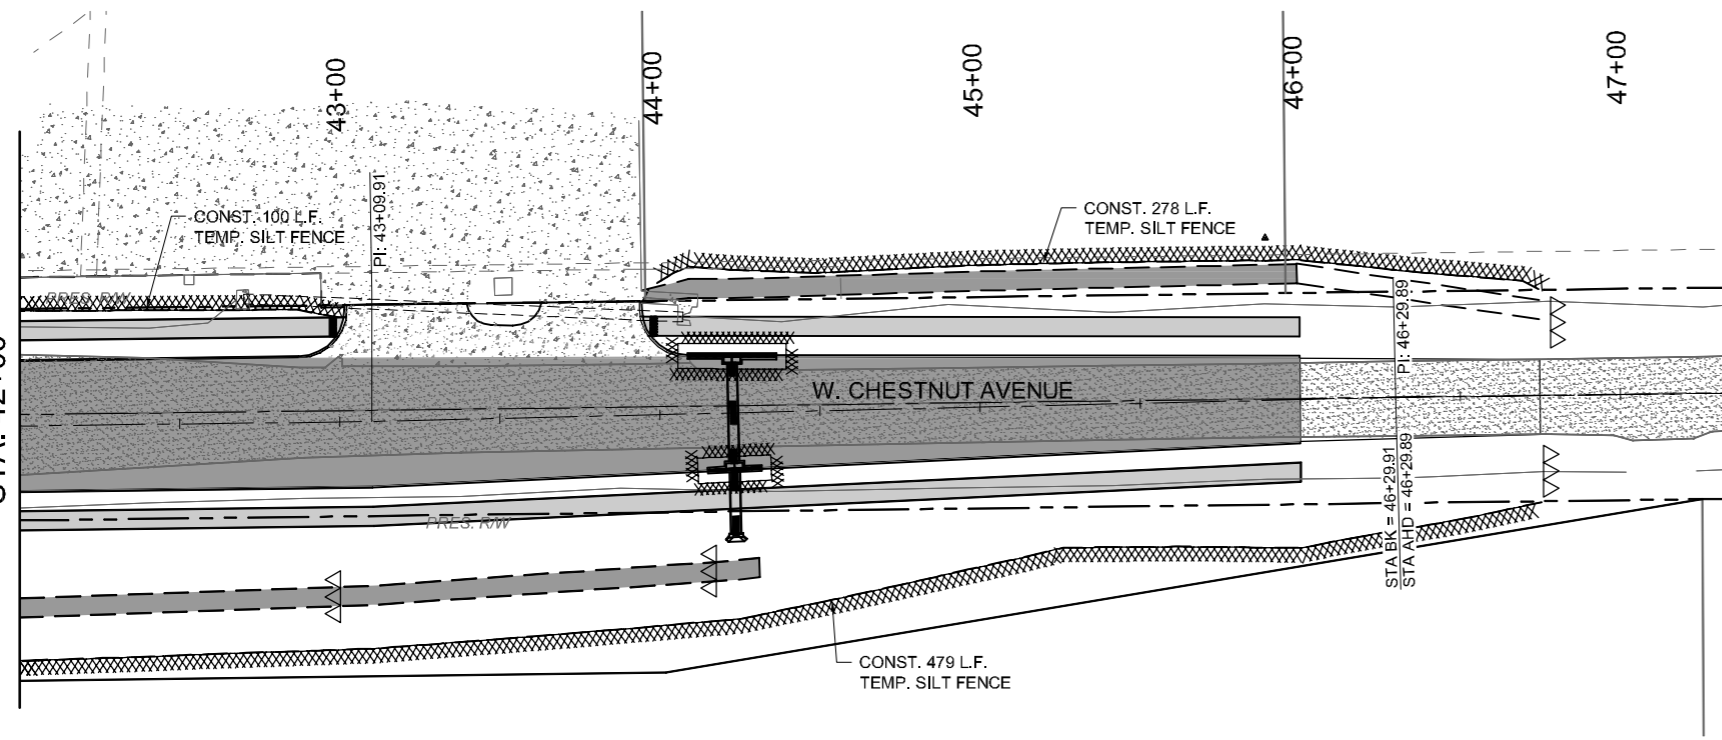


OKLAHOMA DEPARTMENT OF TRANSPORTATION					
FED. ROAD DIST. NO.	STATE	STATE JOB NO.	FISCAL YEAR	SHEET NO.	TOTAL SHEETS
4	OKLA	17020(05)		16	
DESCRIPTION			REVISIONS	DATE	

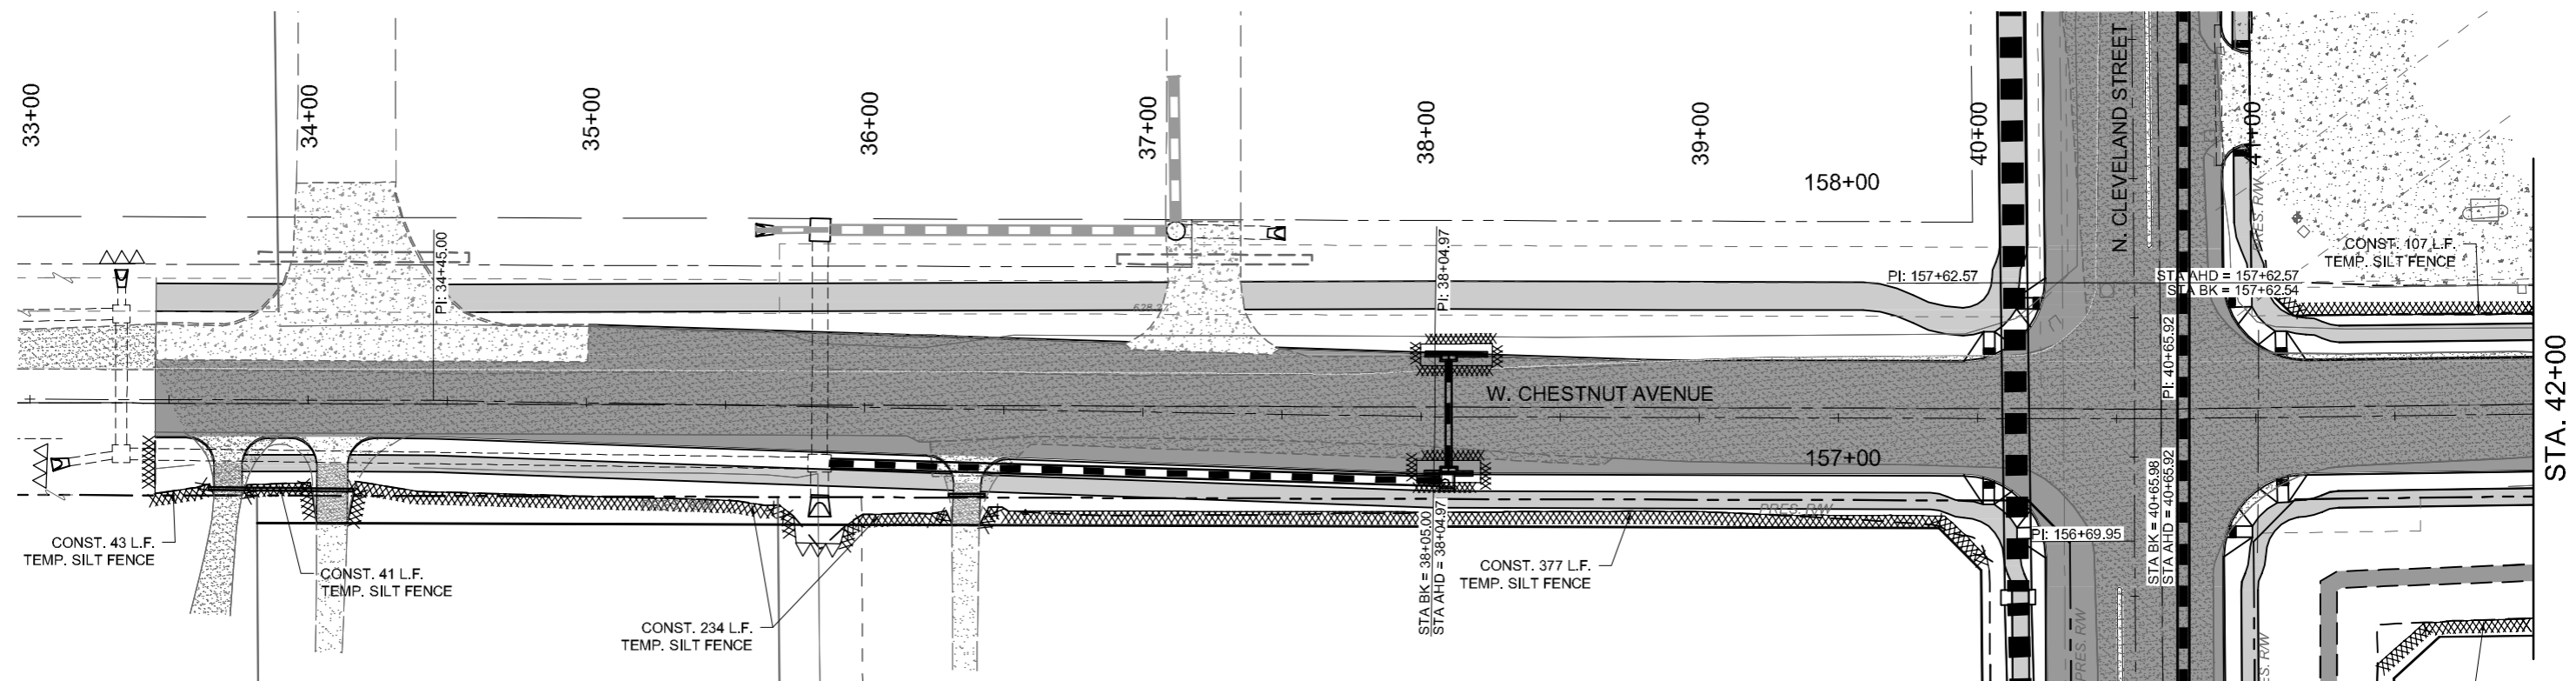

EROSION CONTROL LEGEND		
	TEMP. SILT FENCE	= 1722 L.F.
	TEMP. SEDIMENT FILTER	= 4 EA.
	TEMP. SILT DIKE	= 112 L.F.

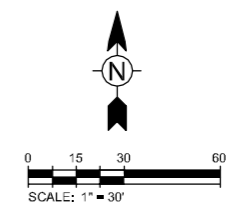

DESIGN	Tt	<b>OKLAHOMA DEPARTMENT OF TRANSPORTATION</b> <b>EROSION CONTROL</b> <b>STA. 33+00.00 TO 47+00</b>
DRAWN	MJS	
CHECKED	Tt	
APPROVED	DNP	
SQUAD	Tt	
STATE JOB NO. 17020(05)		SHEET NO. 16
CITY PROJECT R-1311A		GARFIELD COUNTY

4/18/2017 12:06:45 PM - P:\2771\21\131-2771\2-1300\1\CAD\SHSHEET\EROSION CONTROL-1.DWG - SCHUMACIER, MIKE