


OKLAHOMA DEPARTMENT OF TRANSPORTATION					
FED. ROAD DIST. NO.	STATE	STATE JOB NO.	FISCAL YEAR	SHEET NO.	TOTAL SHEETS
4	OKLA	17020(05)		17	
DESCRIPTION		REVISIONS	DATE		

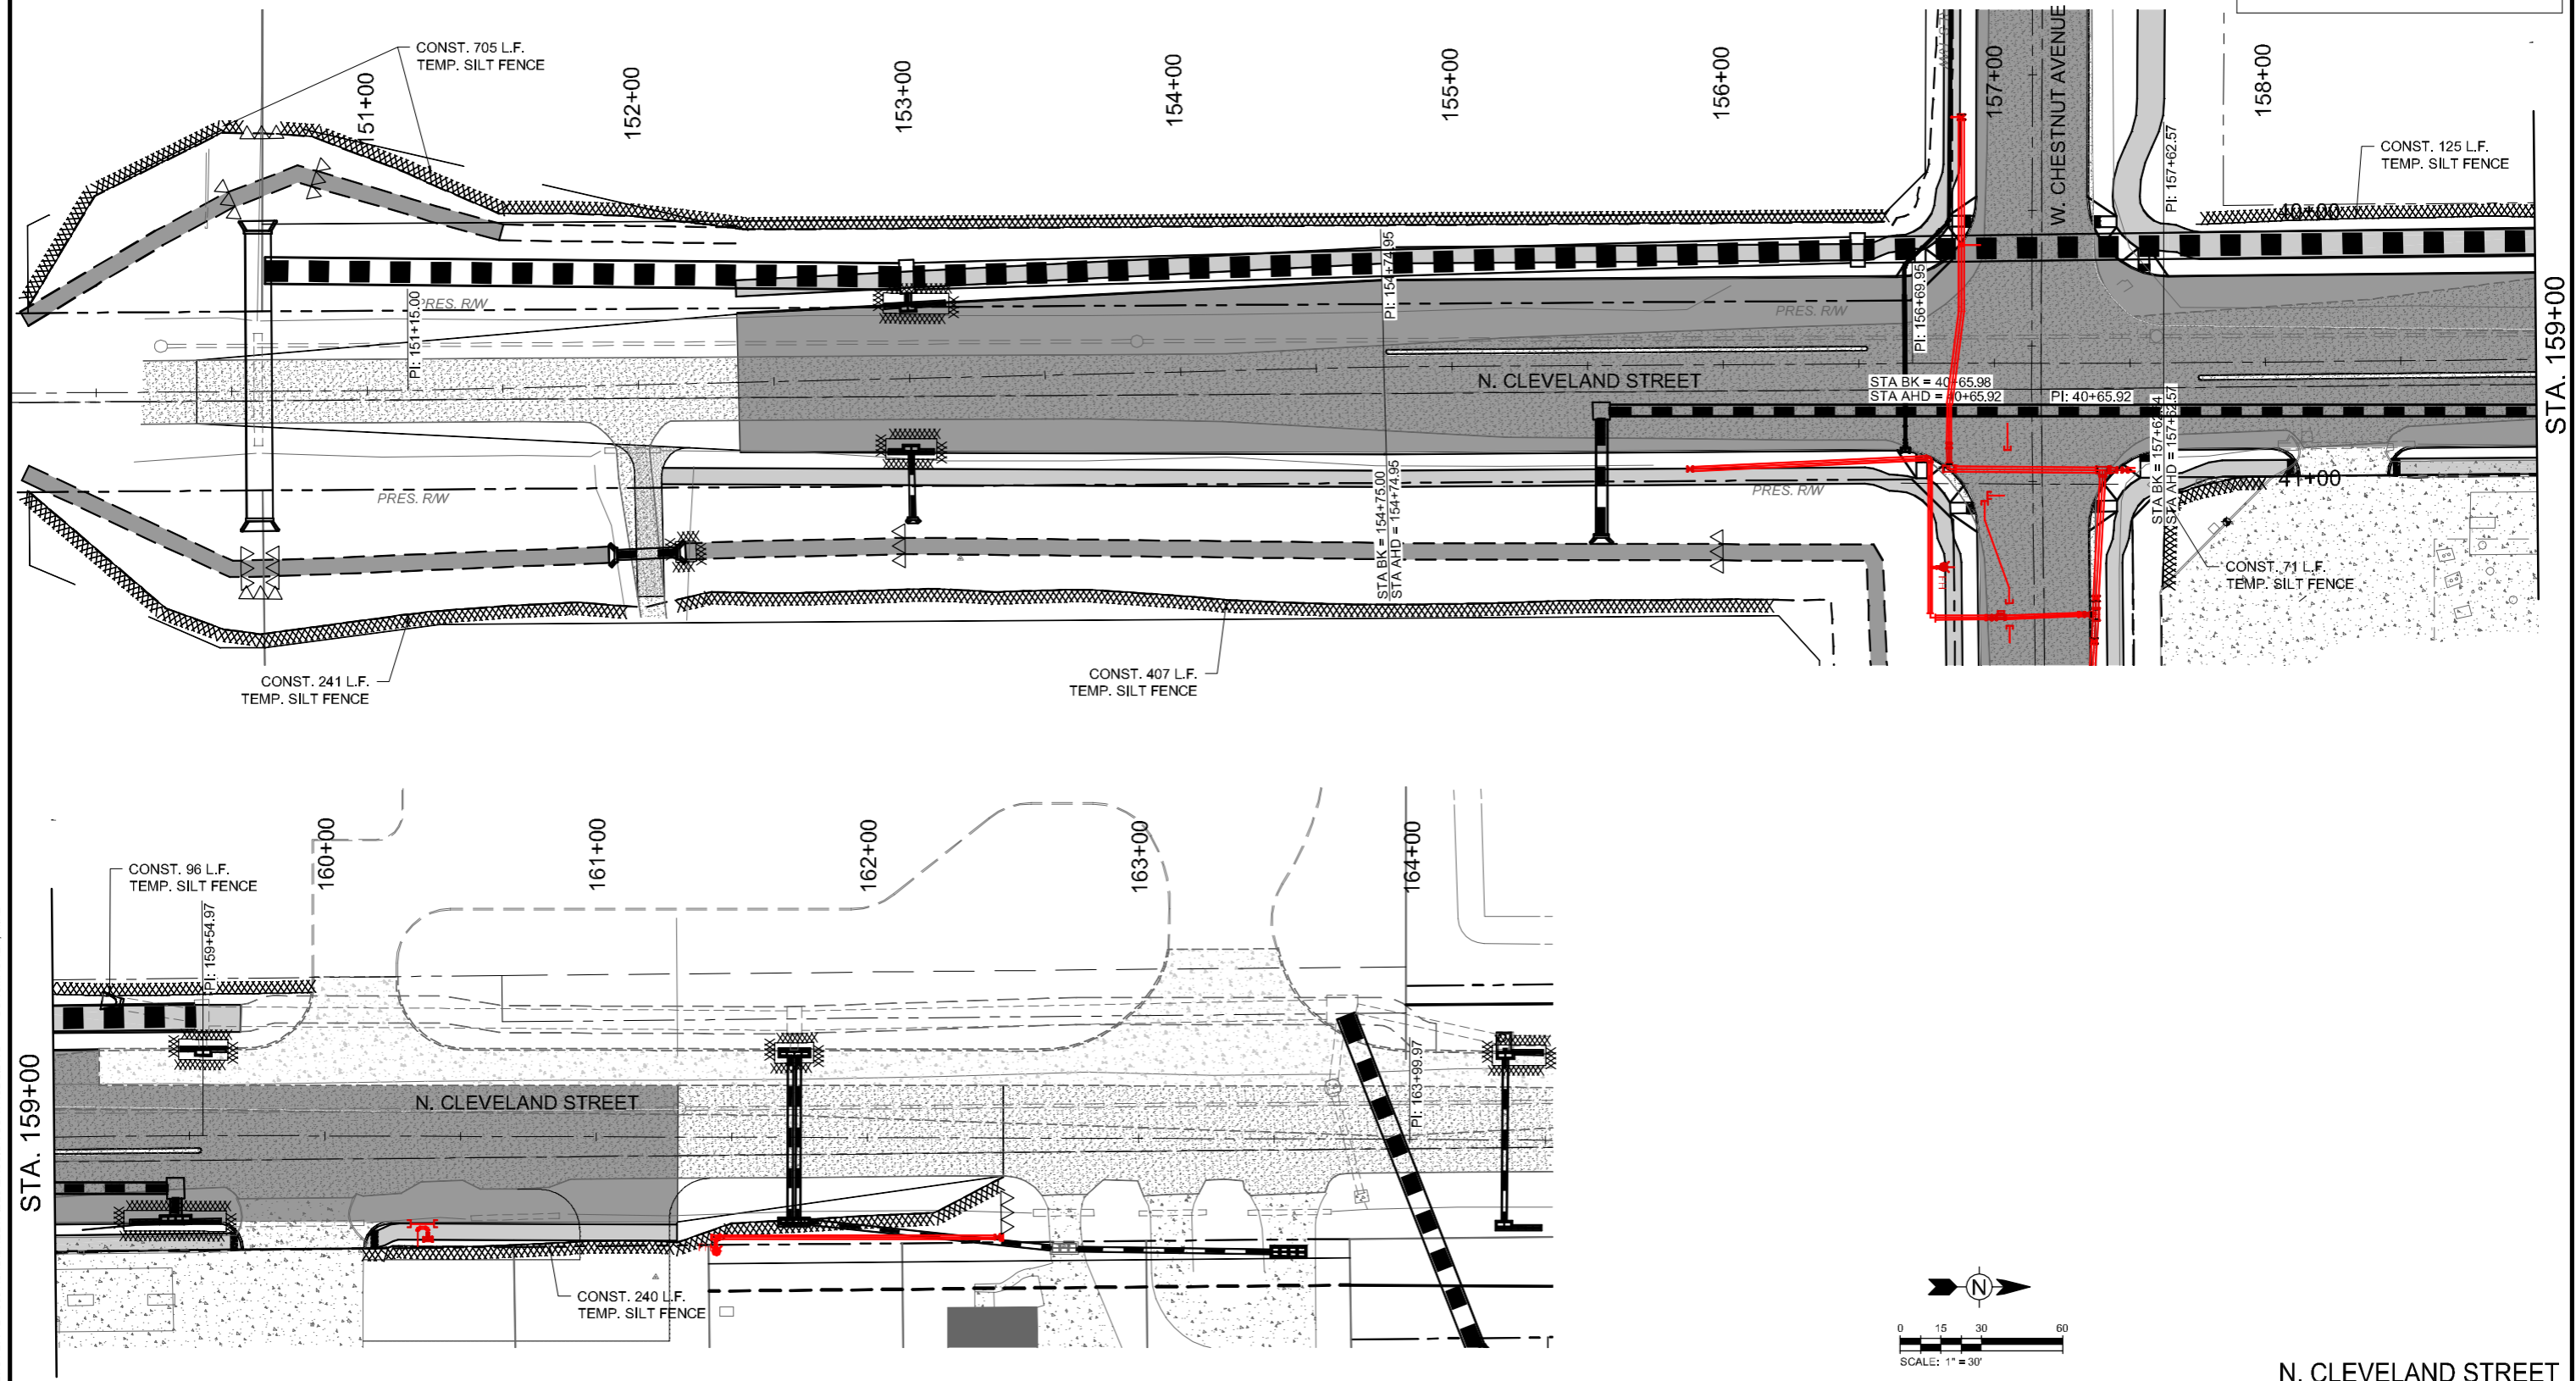

5/1/2017 10:50:47 AM - P:\2771\21\131-2771-2-1300\CAD\SHEET\EROSION CONTROL-2.DWG - SCHUMACIER, MIKE

STA. 159+00

STA. 159+00

EROSION CONTROL LEGEND		
	TEMP. SILT FENCE	= 1885 L.F.
	TEMP. SEDIMENT FILTER	= 7 EA.
	TEMP. SILT DIKE	= 144 L.F.

DESIGN	Tt
DRAWN	MJS
CHECKED	Tt
APPROVED	DNP
SQUAD	Tt

N. CLEVELAND STREET

OKLAHOMA DEPARTMENT OF TRANSPORTATION

EROSION CONTROL
STA. 149+75 TO 164+50

STATE JOB NO. 17020(05) SHEET NO. 17

GARFIELD COUNTY