



4/18/2017 2:17:07 PM - P:\2771\21\131-2771\2-1300\1\CAD\SHSHEET\FILES\CLEVELE BLVD PLAN\EROSION CONTROL-1.DWG -SCHUMACIER, MIKE

OKLAHOMA DEPARTMENT OF TRANSPORTATION					
FED. ROAD DIST. NO.	STATE	STATE JOB NO.	FISCAL YEAR	SHEET NO.	TOTAL SHEETS
4	OKLA	17020(07)		14	
DESCRIPTION			REVISIONS	DATE	

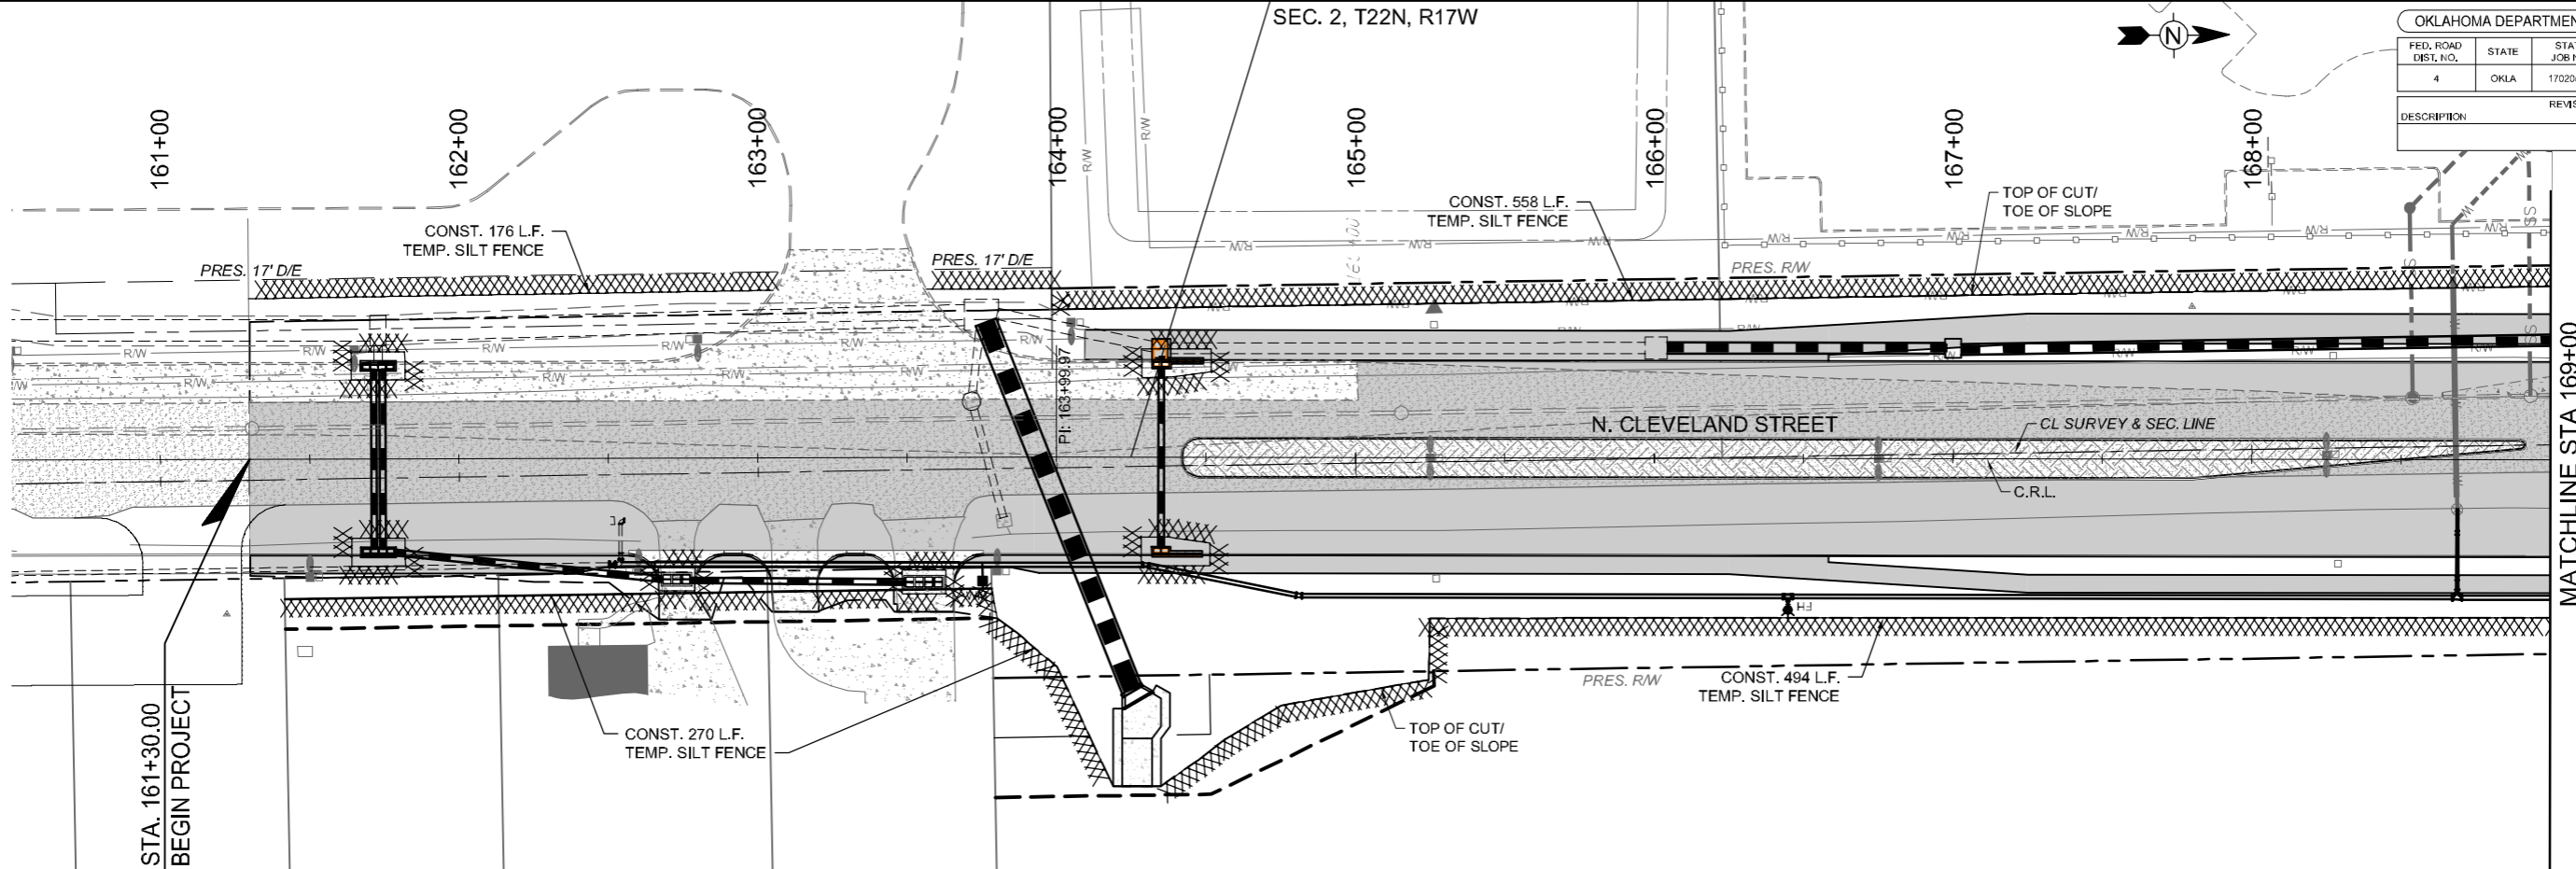


SEC. 1, T22N, R17W

SEC. 2, T22N, R17W

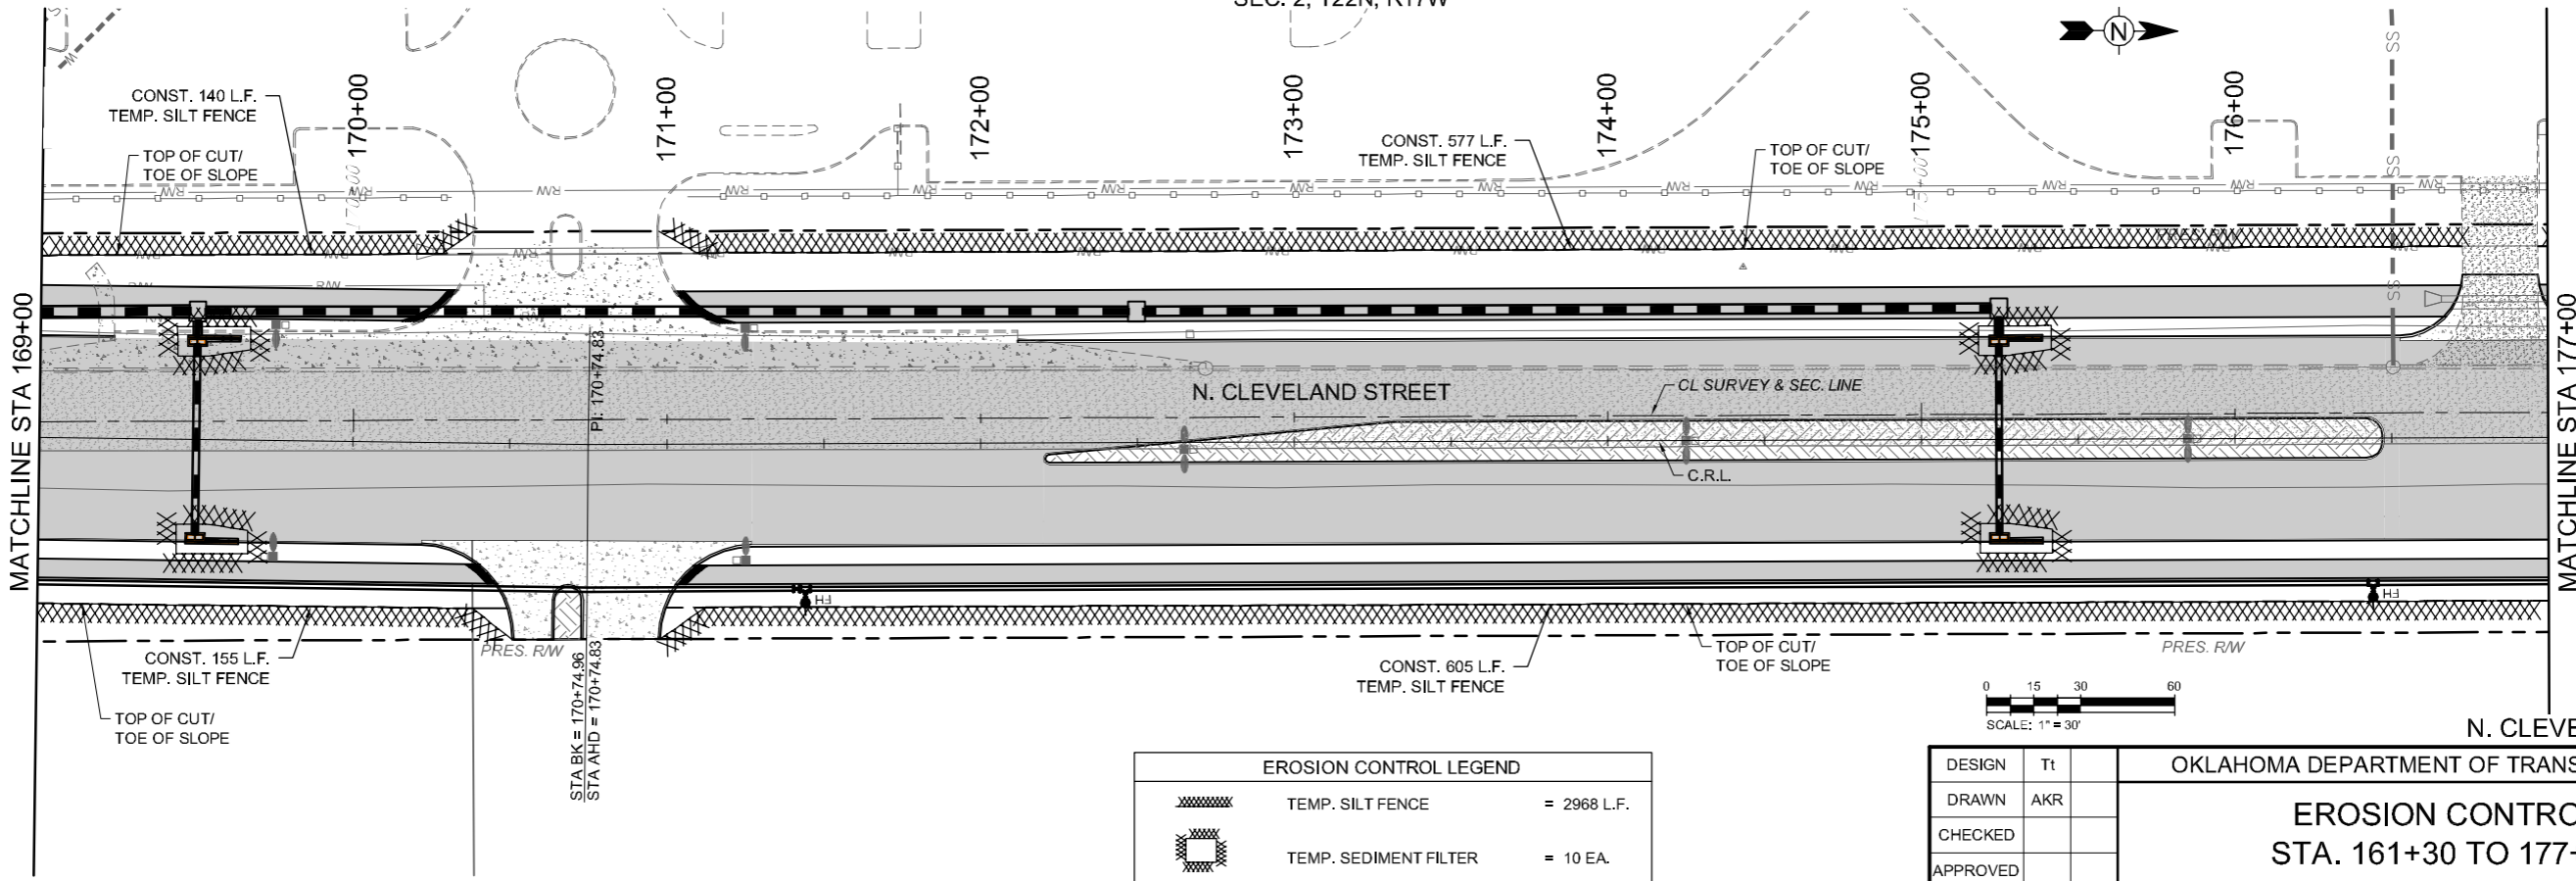

SEC. 1, T22N, R17W

EROSION CONTROL LEGEND		
	TEMP. SILT FENCE	= 2968 L.F.
	TEMP. SEDIMENT FILTER	= 10 EA.
	TEMP. SILT DIKE	= 0 EA.

 

DESIGN	Tt
DRAWN	AKR
CHECKED	
APPROVED	
SQUAD	Tt

OKLAHOMA DEPARTMENT OF TRANSPORTATION

EROSION CONTROL STA. 161+30 TO 177+00

STATE JOB NO. 17020(07) SHEET NO. 14

CITY PROJECT R-1311B GARFIELD COUNTY