



FED. ROAD DIST. NO.	STATE	STATE JOB NO.	FISCAL YEAR	SHEET NO.	TOTAL SHEETS
4	OKLA	17020(07)		15	
DESCRIPTION		REVISIONS	DATE		

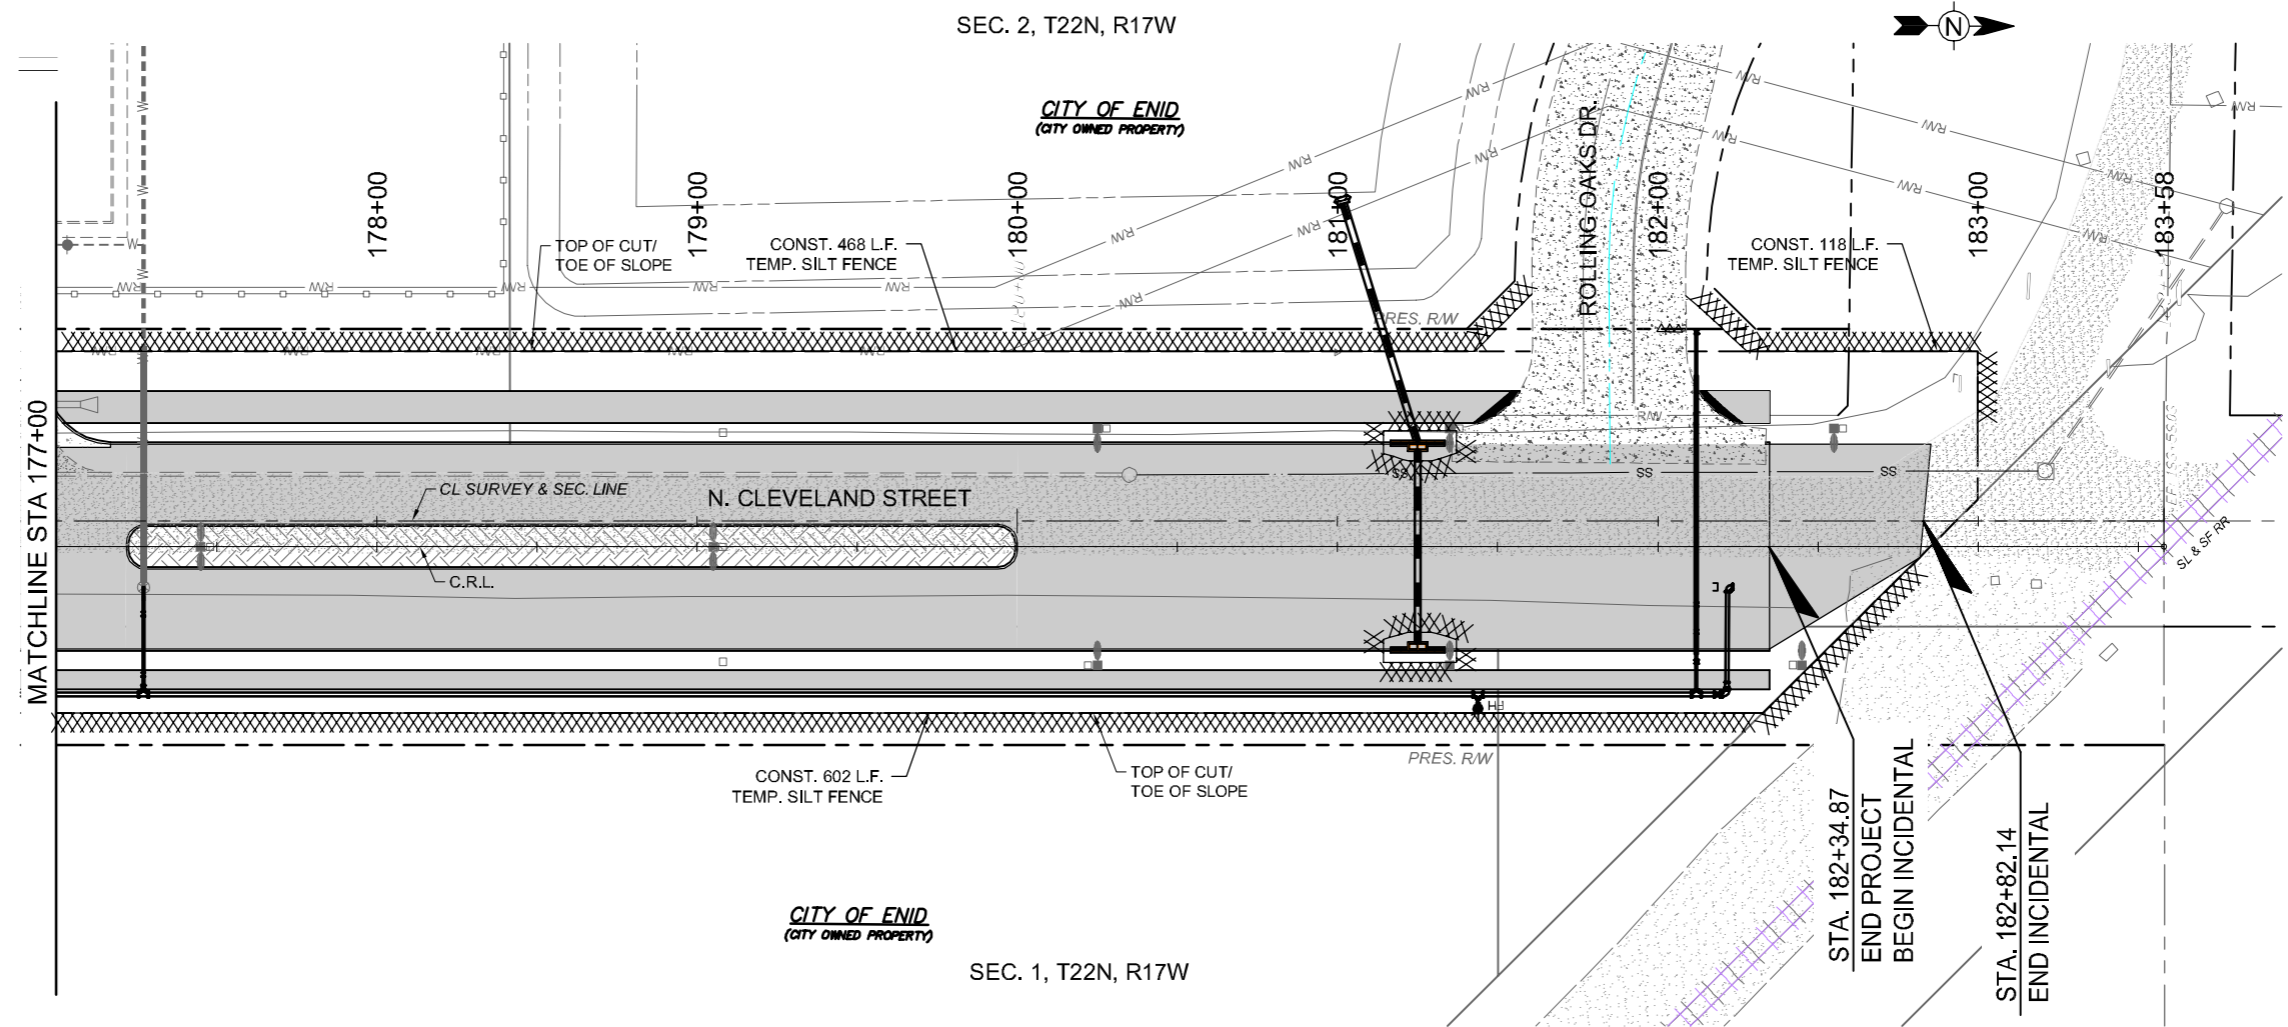

5/1/2017 3:56:36 PM - P:\277\2131-277-2-13001\CAD\ISHEET\FILES\CLEVELAND BLVD PLANS\EROSION CONTROL-2.DWG - SC:UMACHER, MIKE

EROSION CONTROL LEGEND		
	TEMP. SILT FENCE	= 1188 L.F.
	TEMP. SEDIMENT FILTER	= 2 EA.
	TEMP. SILT DIKE	= 0 L.F.

 

DESIGN	Tt	OKLAHOMA DEPARTMENT OF TRANSPORTATION <b>EROSION CONTROL</b> STA. 177+00 TO 182+82.14
DRAWN	AKR	
CHECKED		
APPROVED		
SQUAD	Tt	STATE JOB NO. 17020(07)
		SHEET NO. 15
		GARFIELD COUNTY

N. CLEVELAND STREET

CITY PROJECT R-1311B