



SEC 23 T14N R4W

REVISION  
UPDATED AREAS  
DATE  
10/06/17

1000

1005


1010

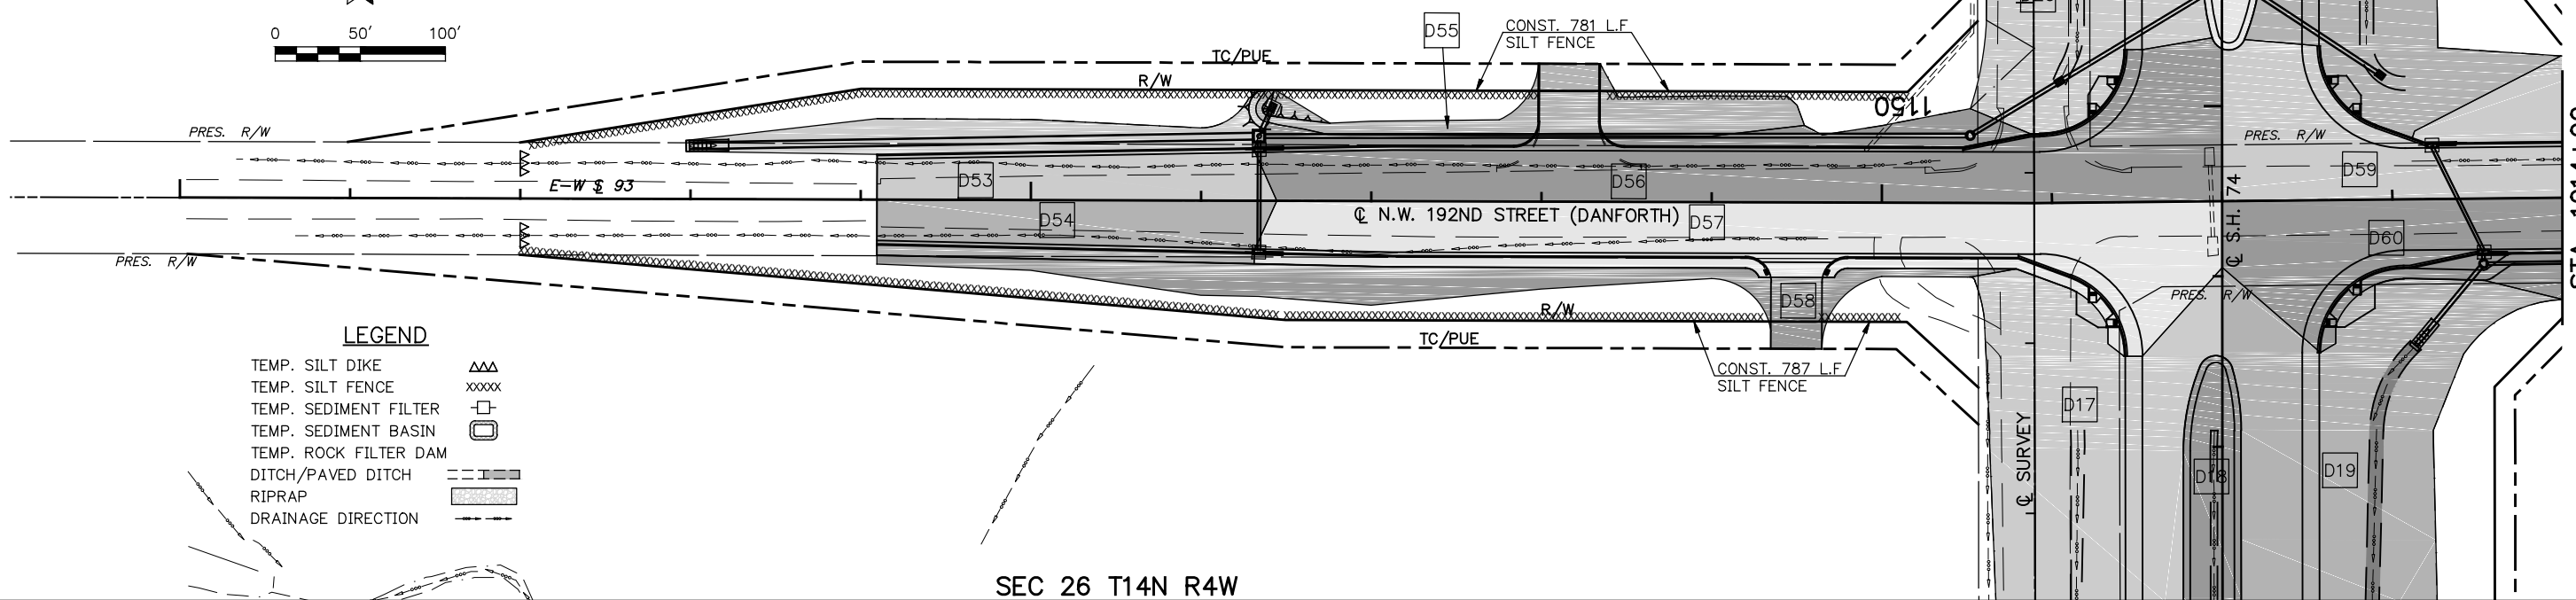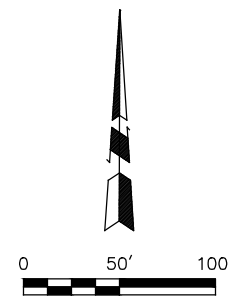

STA. 1014+00

SEC 26 T14N R4W

SEC 24 T14N R4W

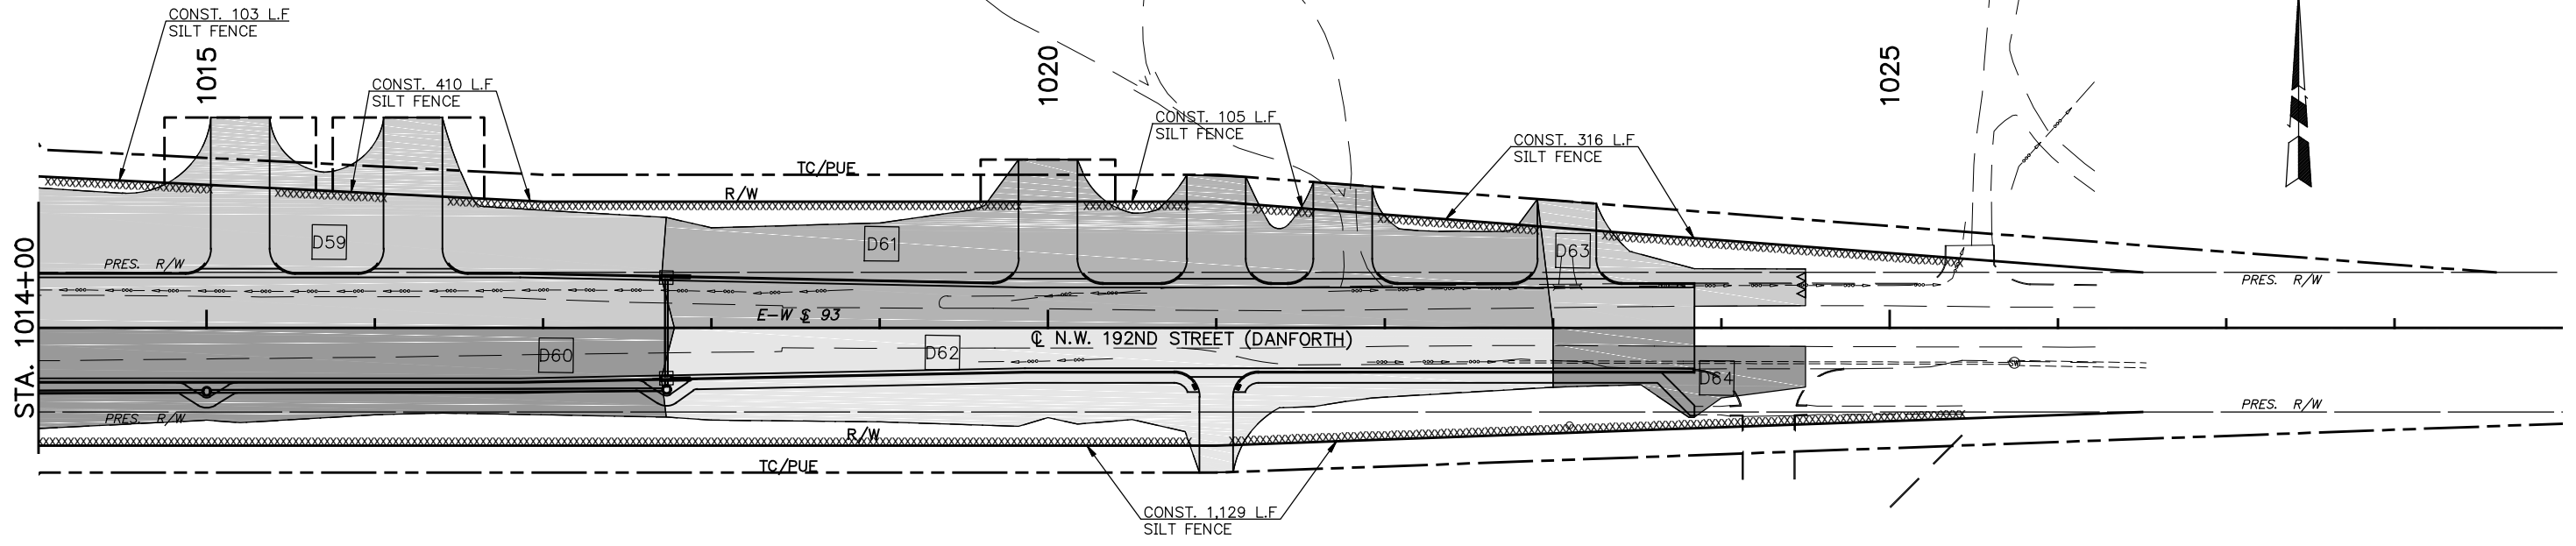

STA. 1014+00

SEC 25 T14N R4W

EROSION CONTROL SHEET  
N.W. 192ND STREET  
(DANFORTH ROAD)  
State Job No. 14964(08) Sheet No. 92

OKLAHOMA COUNTY  
S.H. 74