
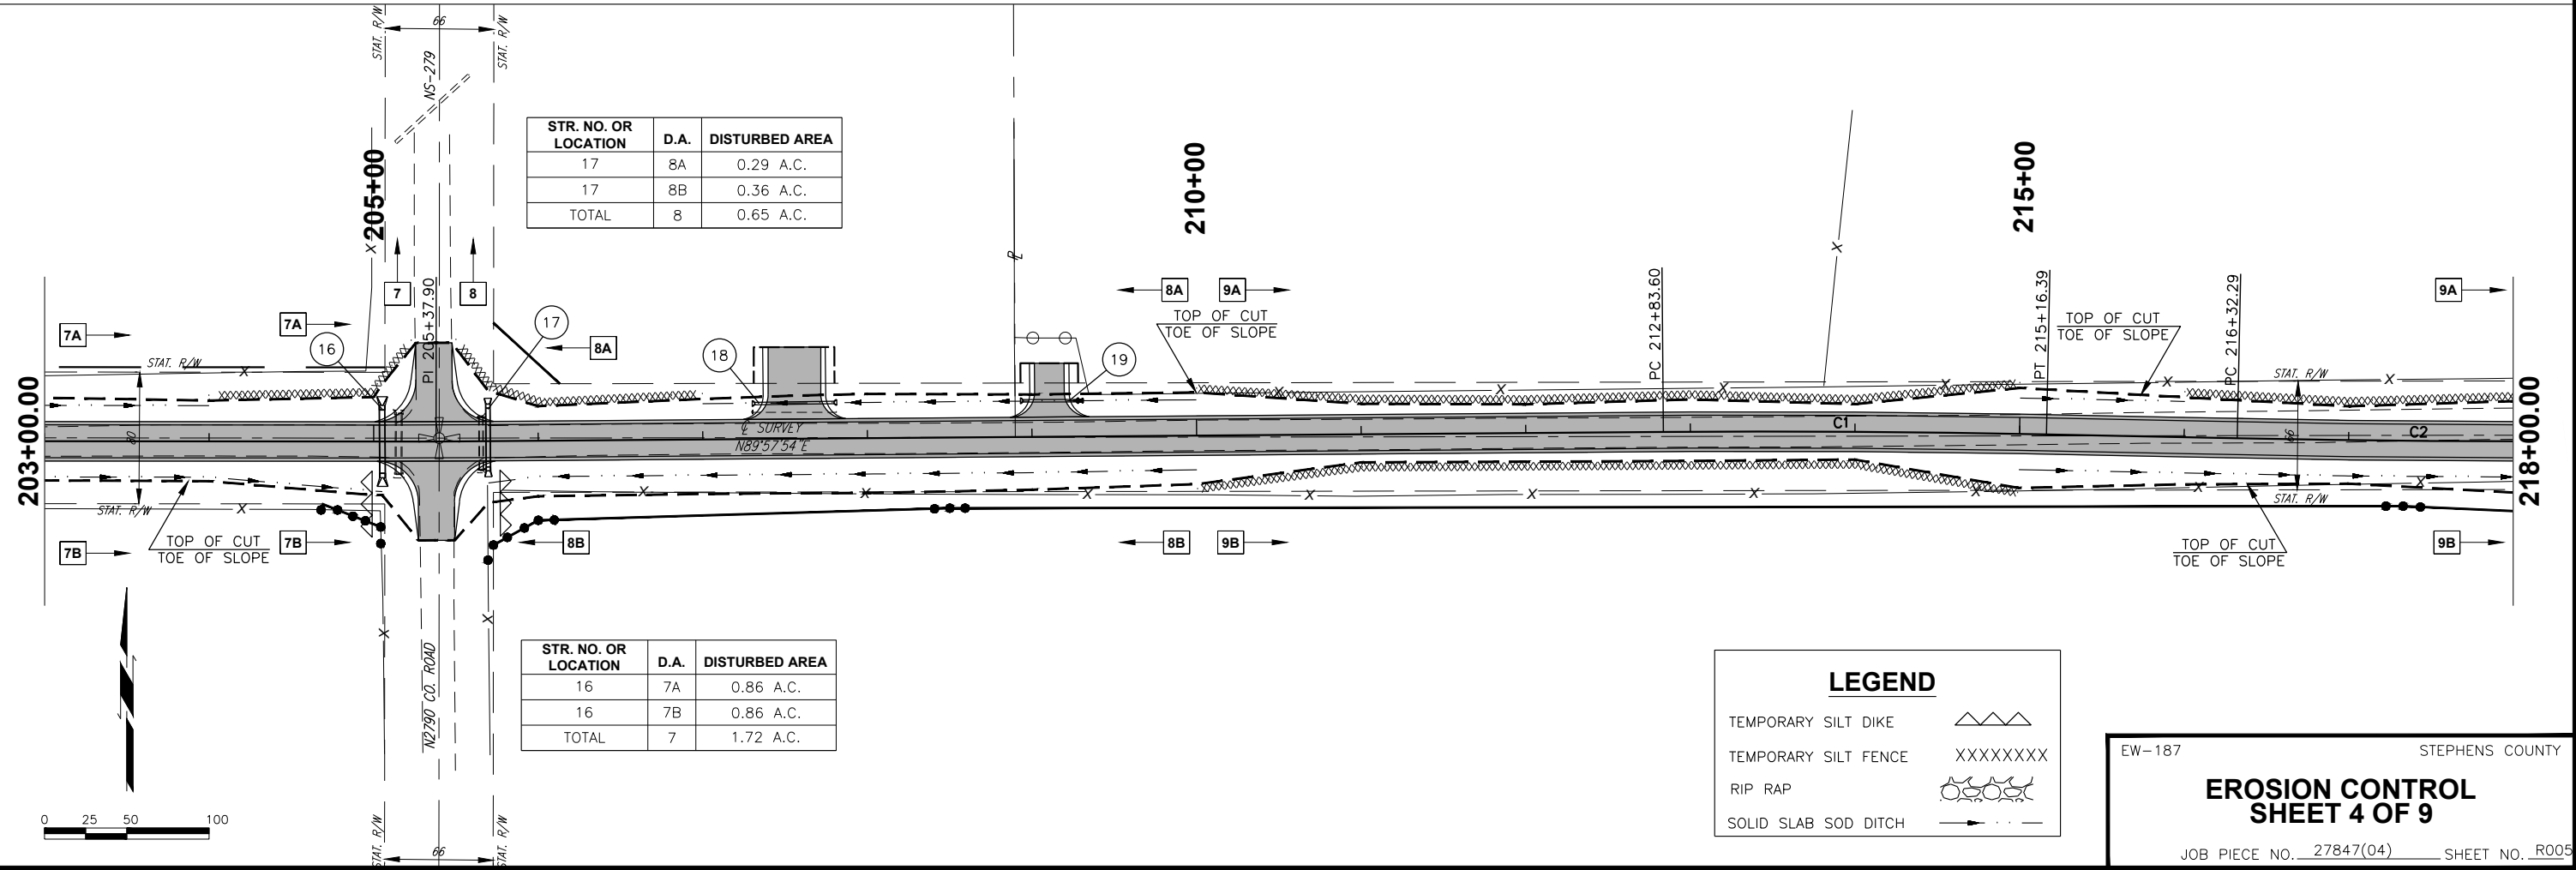


| DESCRIPTION | REVISIONS | DATE |
|-------------|-----------|------|
| | | |

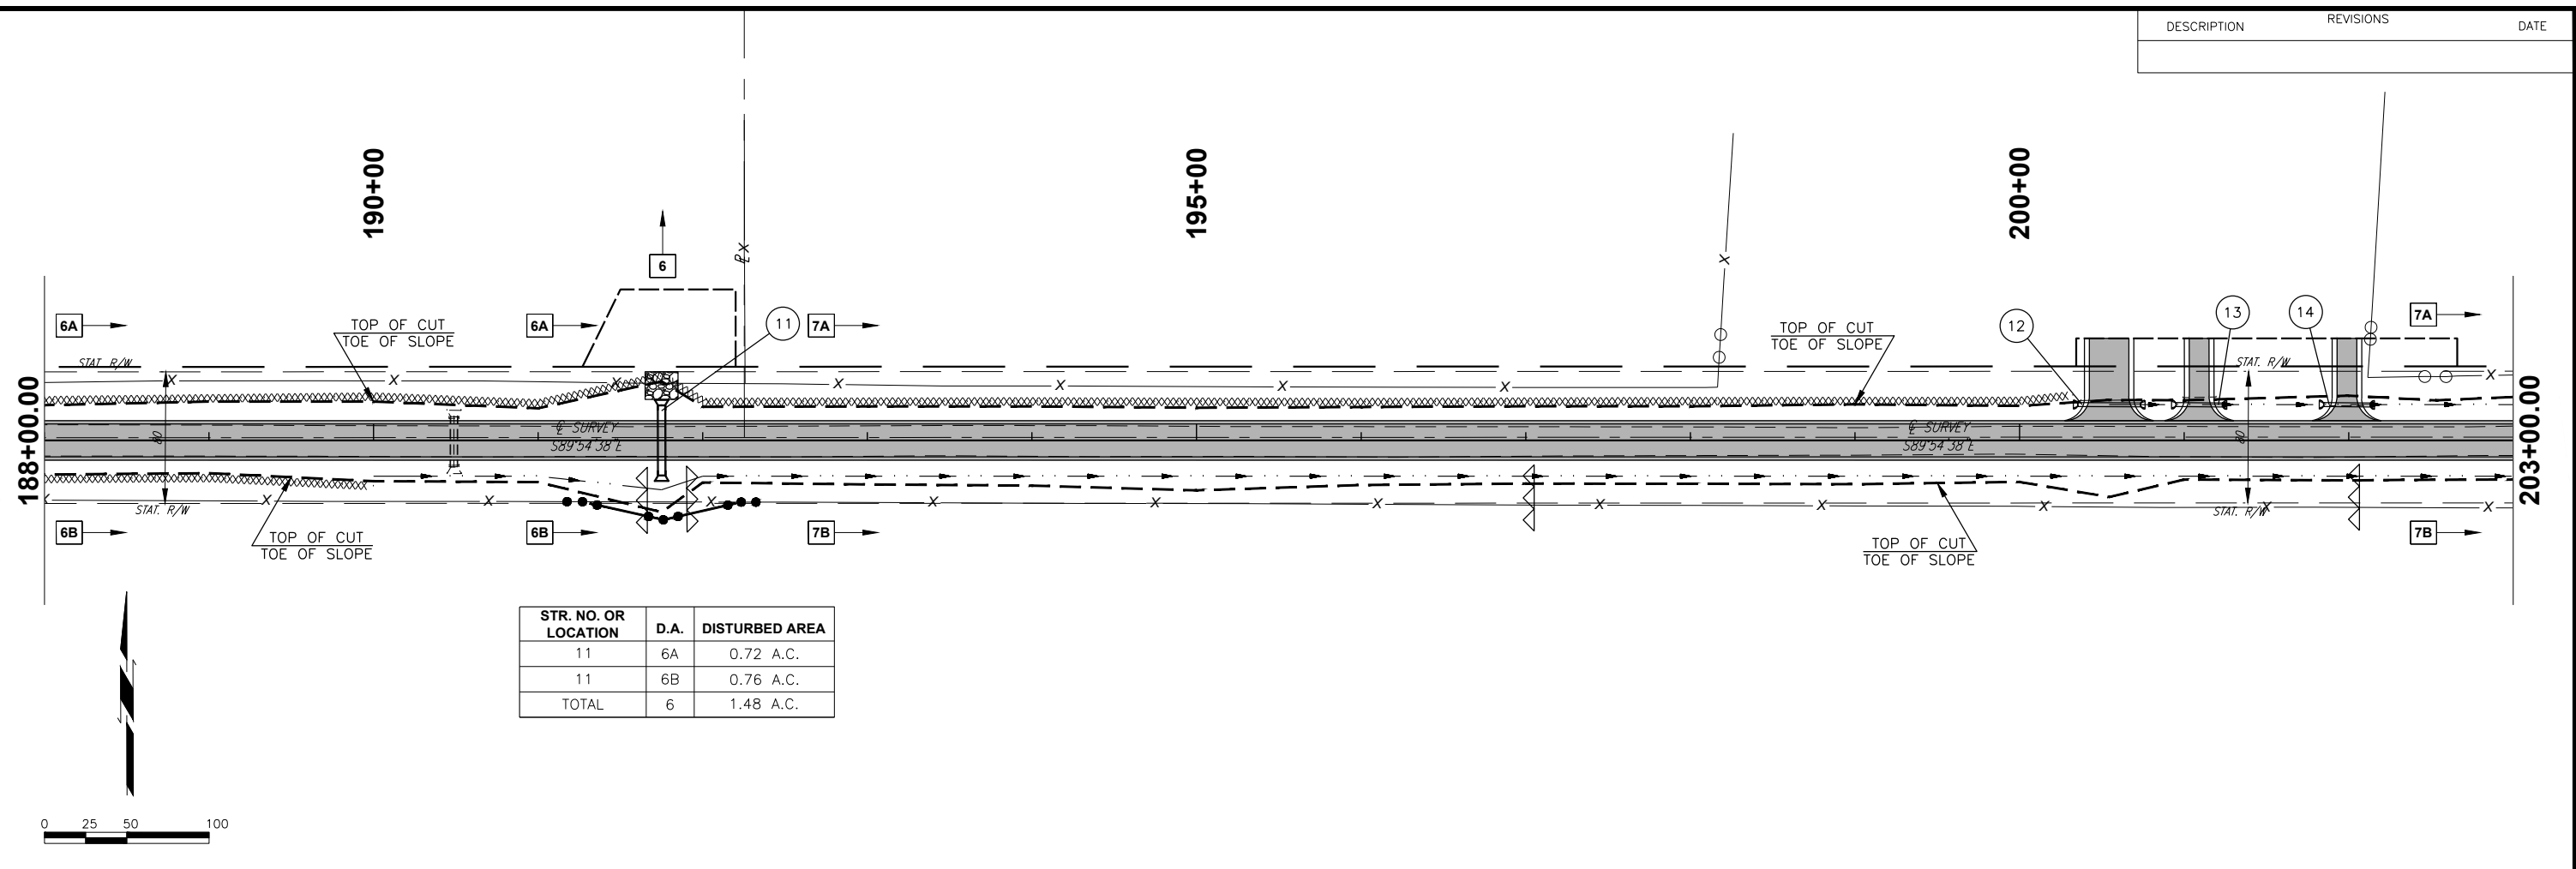

LEGEND

| | |
|----------------------|--|
| TEMPORARY SILT DIKE | |
| TEMPORARY SILT FENCE | |
| RIP RAP | |
| SOLID SLAB SOD DITCH | |

EW-187 STEPHENS COUNTY

EROSION CONTROL SHEET 4 OF 9

JOB PIECE NO. 27847(04) SHEET NO. R005

8/8/2017 4:08:51 PM N:\DKC\TRANSPORTATION\COUNTY PRODUCTION\STEPHENS\12010.00\EW-187\STEPHENS PROJECT DRAWINGS\EROSION CONTROL PLANS.DWG