



DESCRIPTION	REVISIONS	DATE

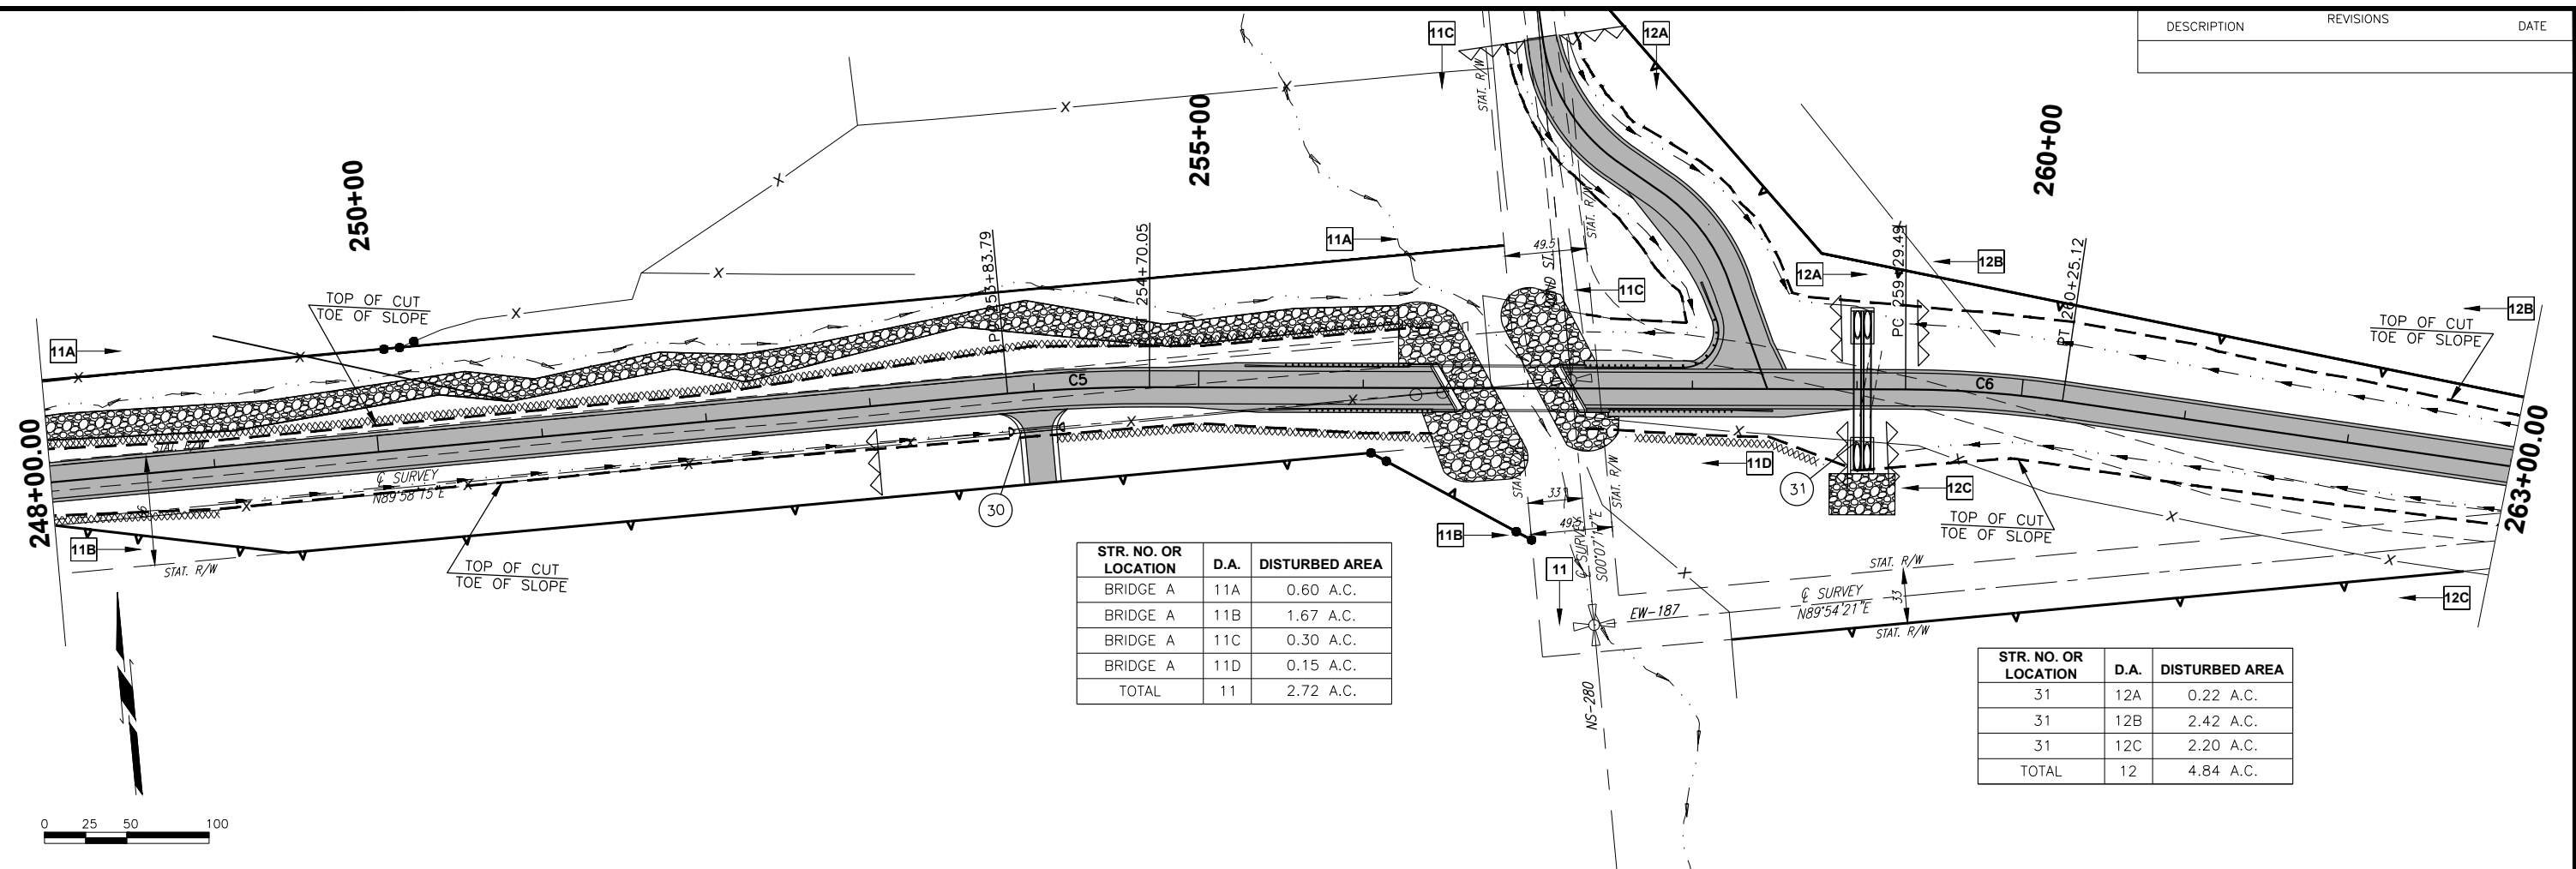

STR. NO. OR LOCATION	D.A.	DISTURBED AREA
BRIDGE A 11A	0.60	A.C.
BRIDGE A 11B	1.67	A.C.
BRIDGE A 11C	0.30	A.C.
BRIDGE A 11D	0.15	A.C.
TOTAL	11	2.72 A.C.

STR. NO. OR LOCATION	D.A.	DISTURBED AREA
31 12A	0.22	A.C.
31 12B	2.42	A.C.
31 12C	2.20	A.C.
TOTAL	12	4.84 A.C.

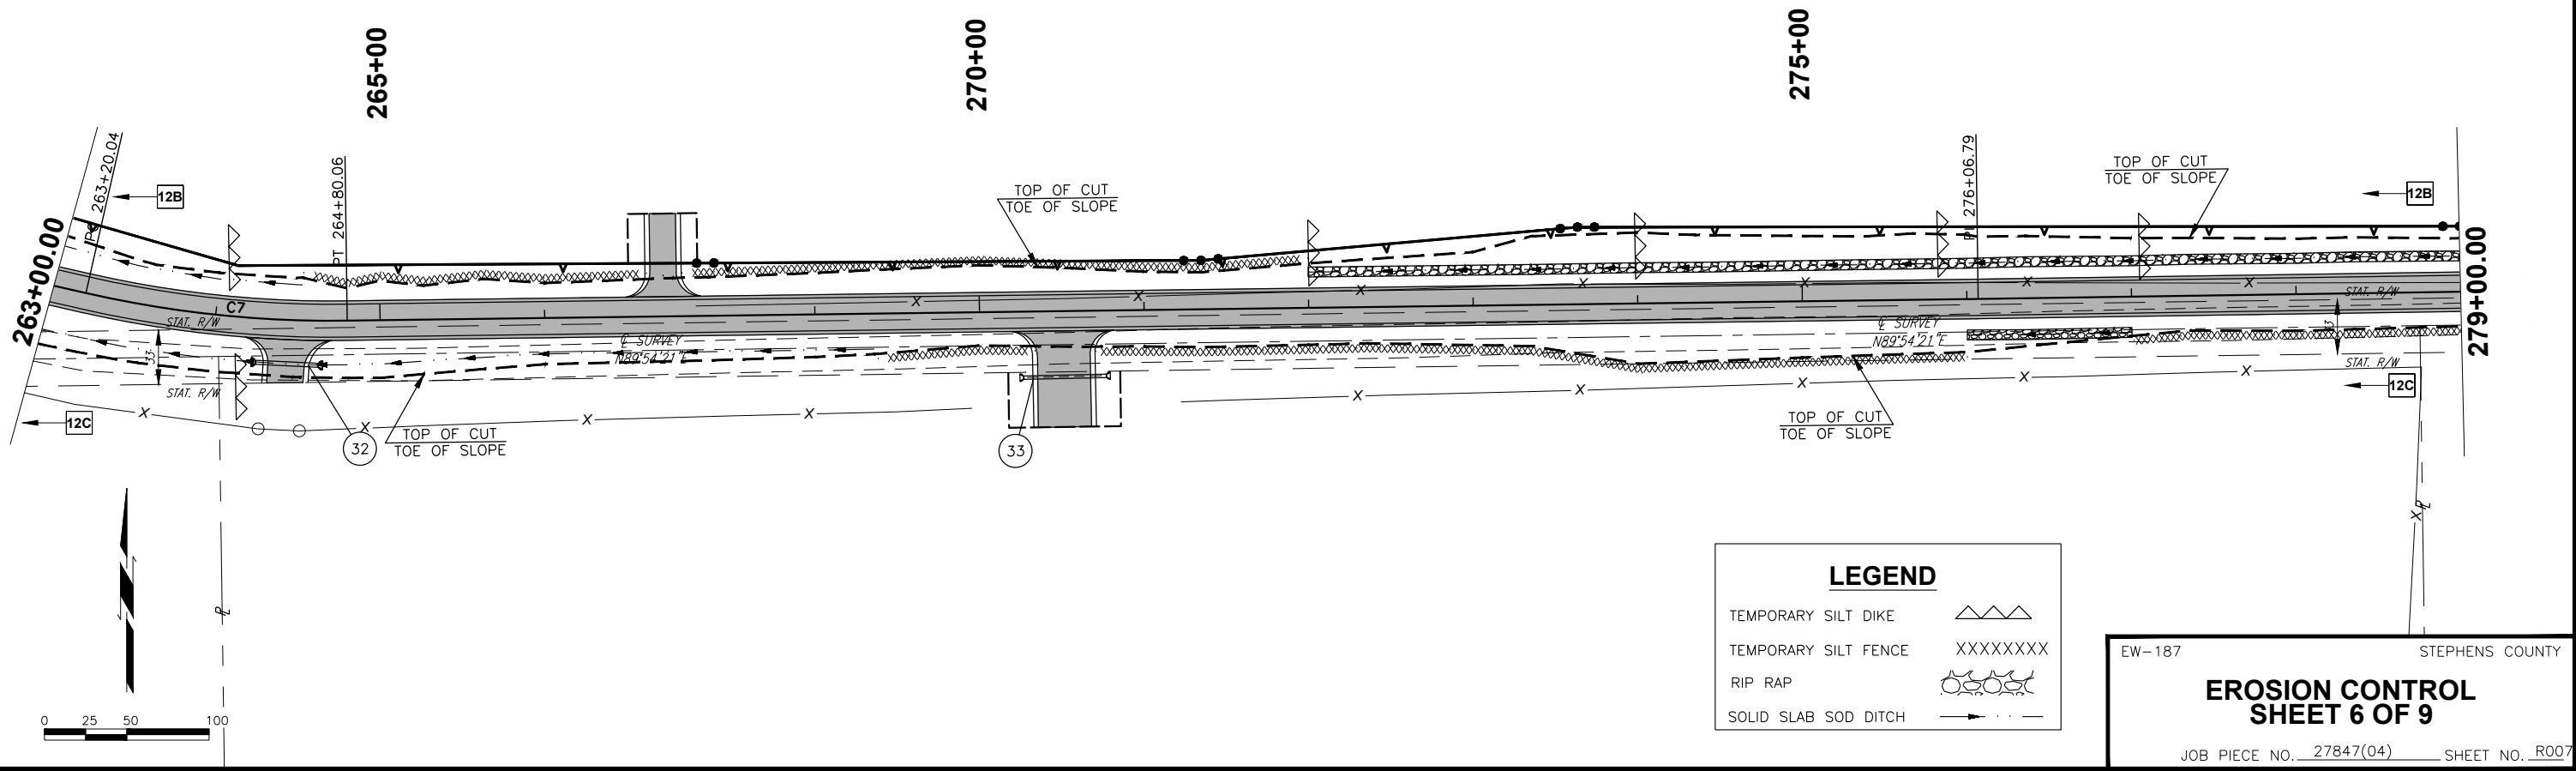

LEGEND	
TEMPORARY SILT DIKE	
TEMPORARY SILT FENCE	
RIP RAP	
SOLID SLAB SOD DITCH	

EW-187 STEPHENS COUNTY

EROSION CONTROL SHEET 6 OF 9

JOB PIECE NO. 27847(04) SHEET NO. R007

8/8/2017 4:10:24 PM N:\DKC\TRANSPORTATION\COUNTY PRODUCTION\STEPHENS\12010\EW-187\STEPHENS PROJECT DRAWINGS\EROSION CONTROL PLANS.DWG