
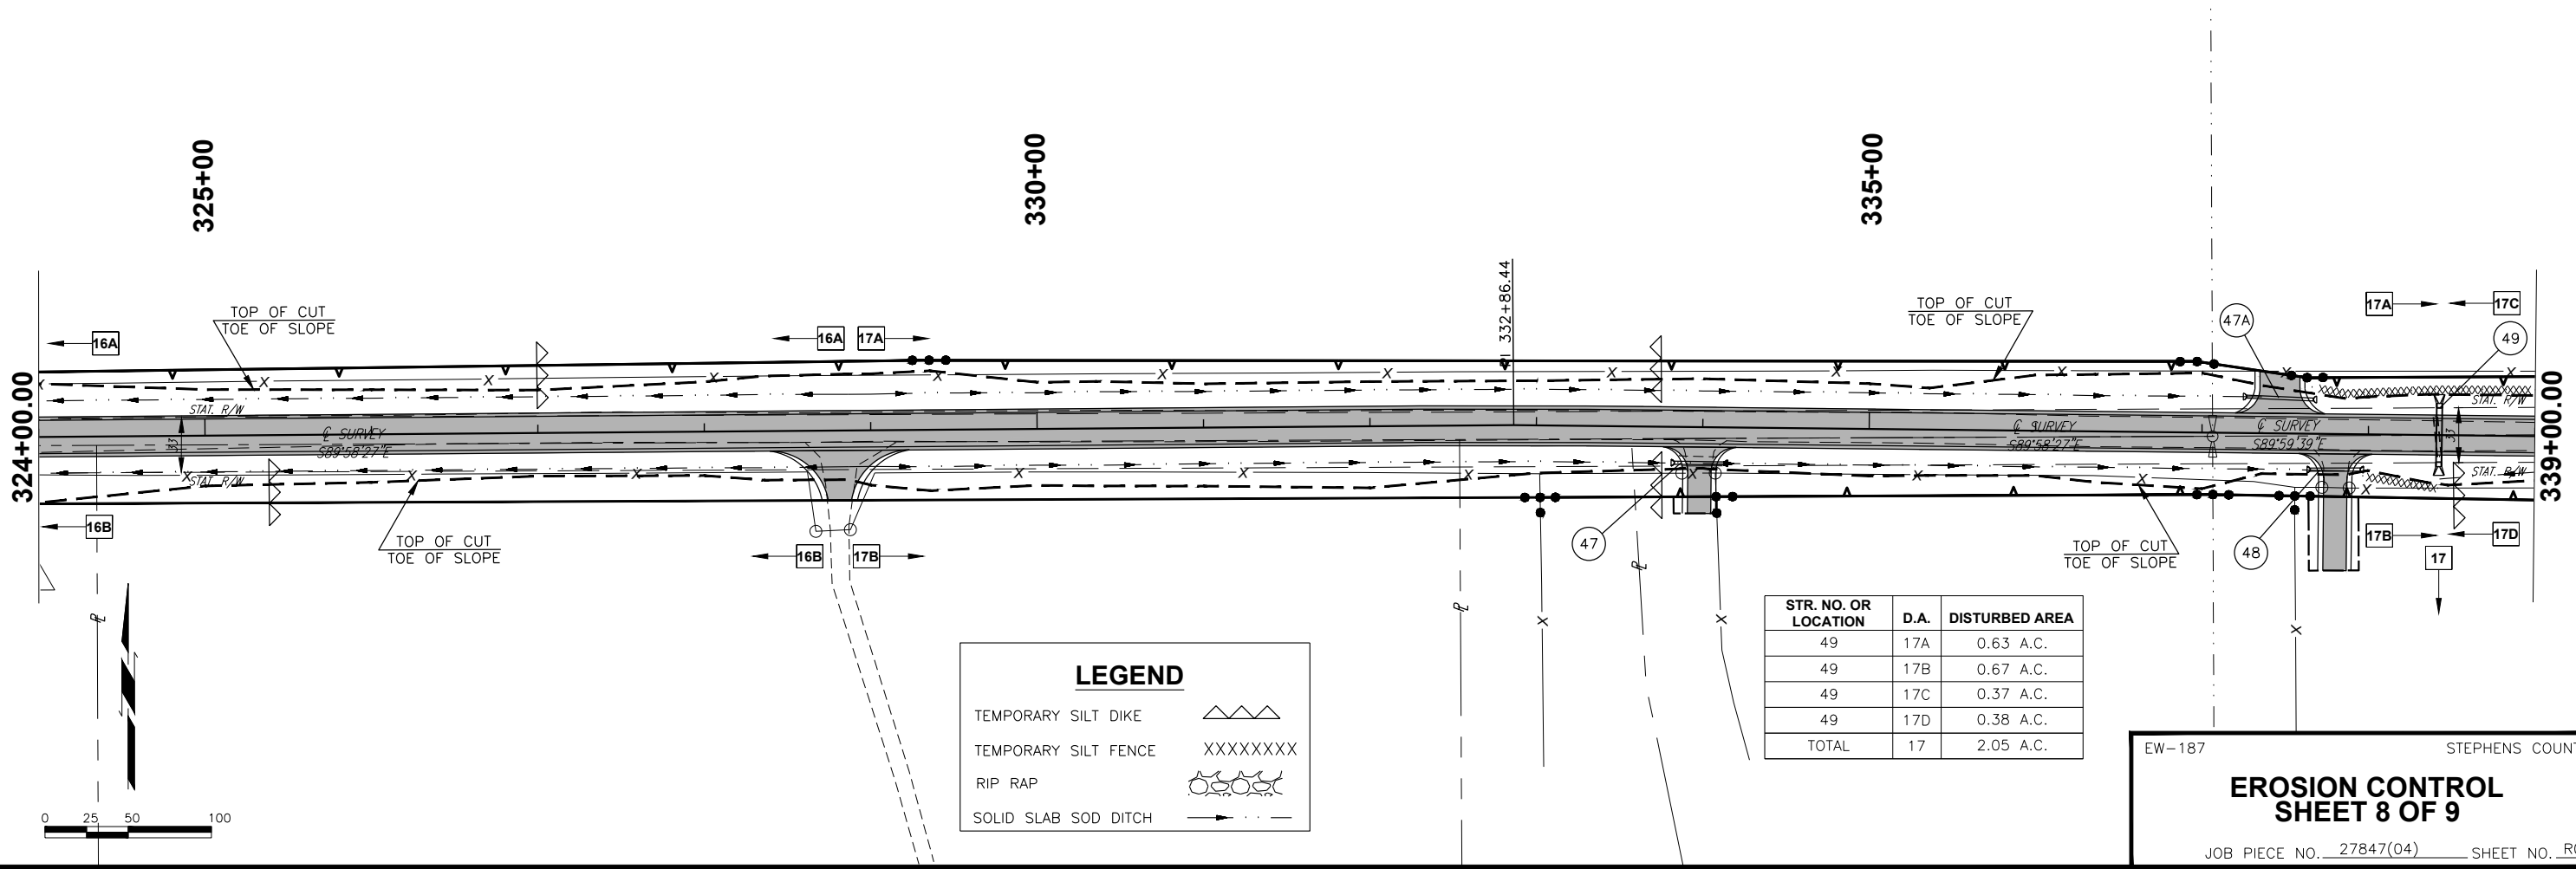


DESCRIPTION	REVISIONS	DATE

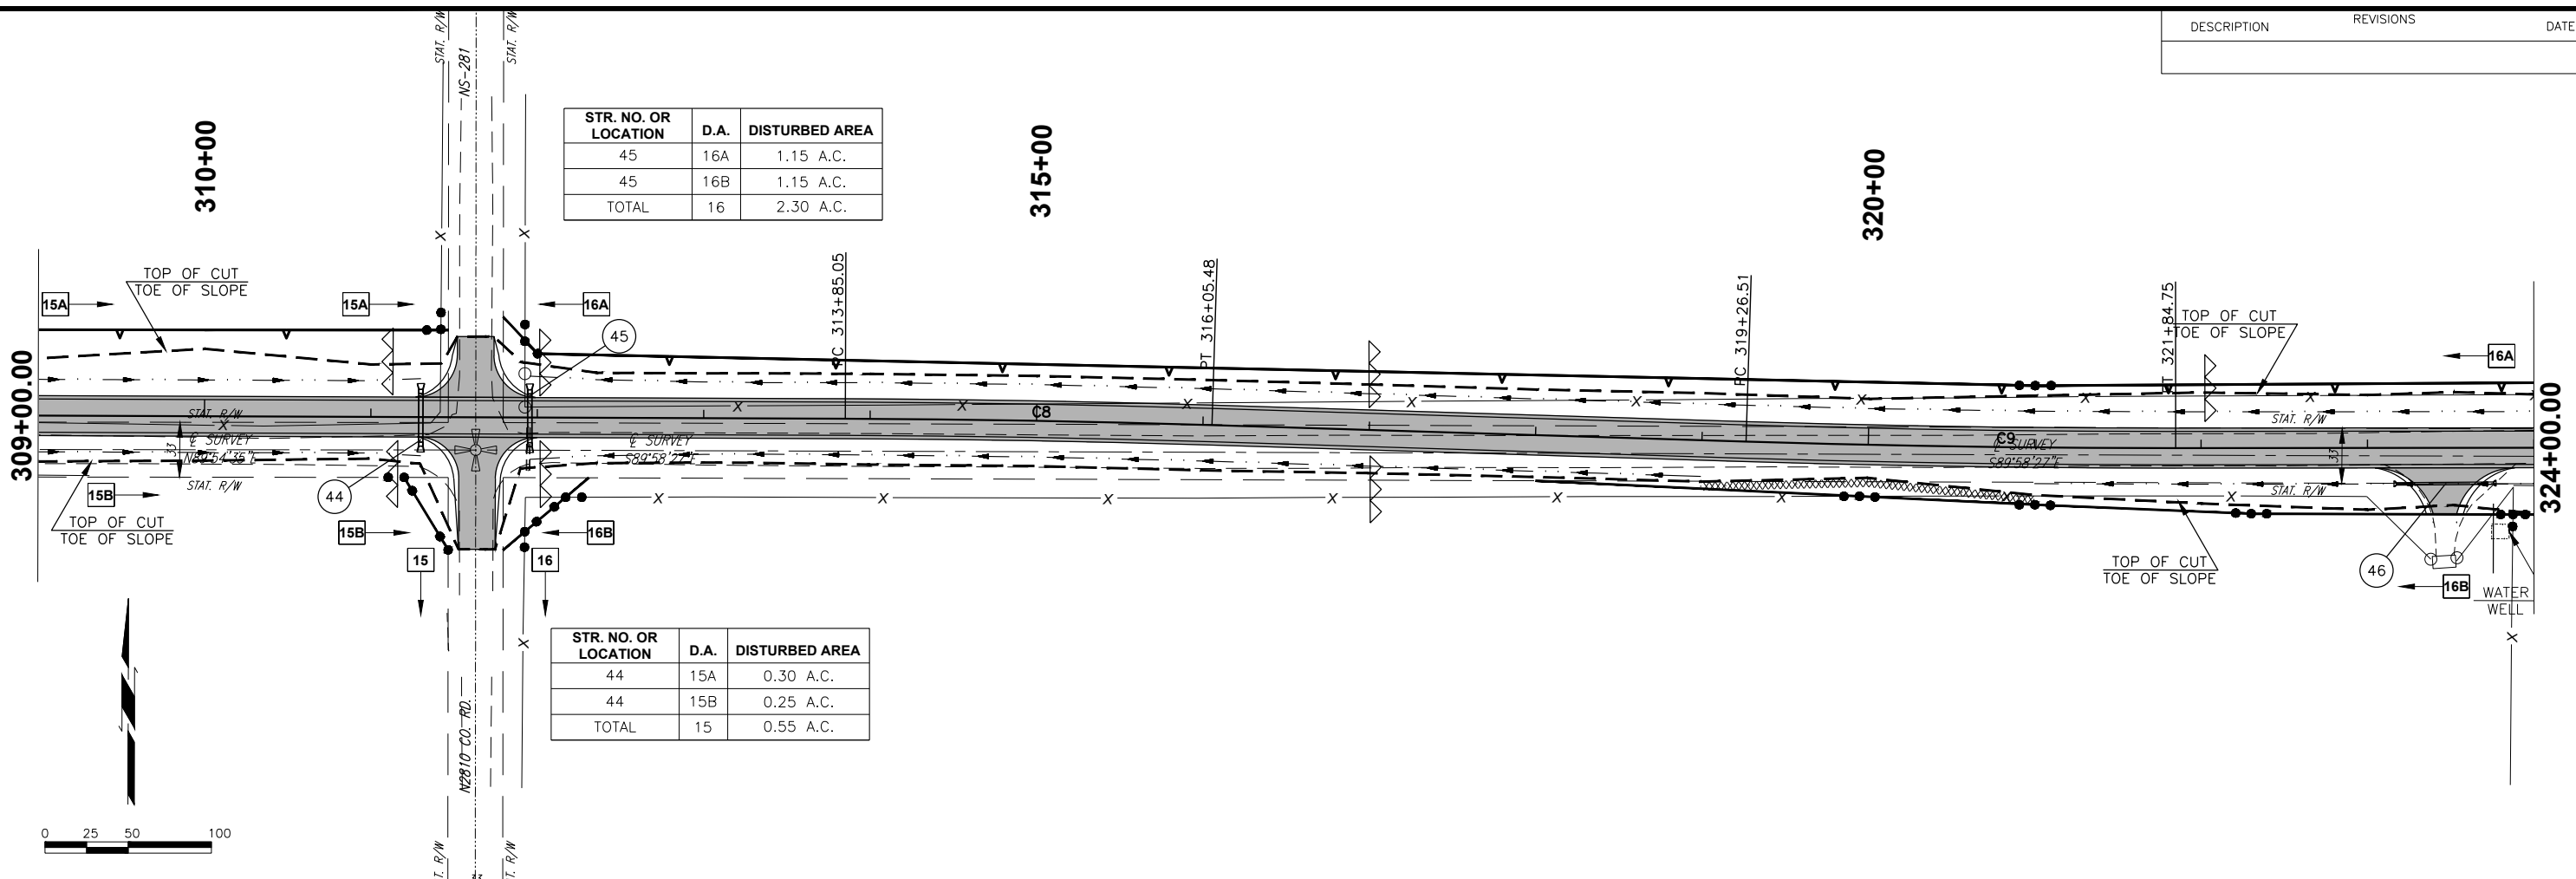

8/8/2017 4:11:56 PM N:\DKC\TRANSPORTATION\COUNTY PRODUCTION\STEPHENS\2010\10\_EW-187\STEPHENS\PROJECT DRAWINGS\EROSION CONTROL PLANS.DWG

EW-187 STEPHENS COUNTY

**EROSION CONTROL SHEET 8 OF 9**

JOB PIECE NO. 27847(04) SHEET NO. R009