


PLOT DATE: August 8, 2017, DRAWING NAME: N:\LOCAL\TRANSPORTATION\COUNTY\PRODUCTION\STEPHENS\12010.EV-197\STEPHENS\PROJECT DRAWINGS\PLAN AND PROFILE 197.DWG

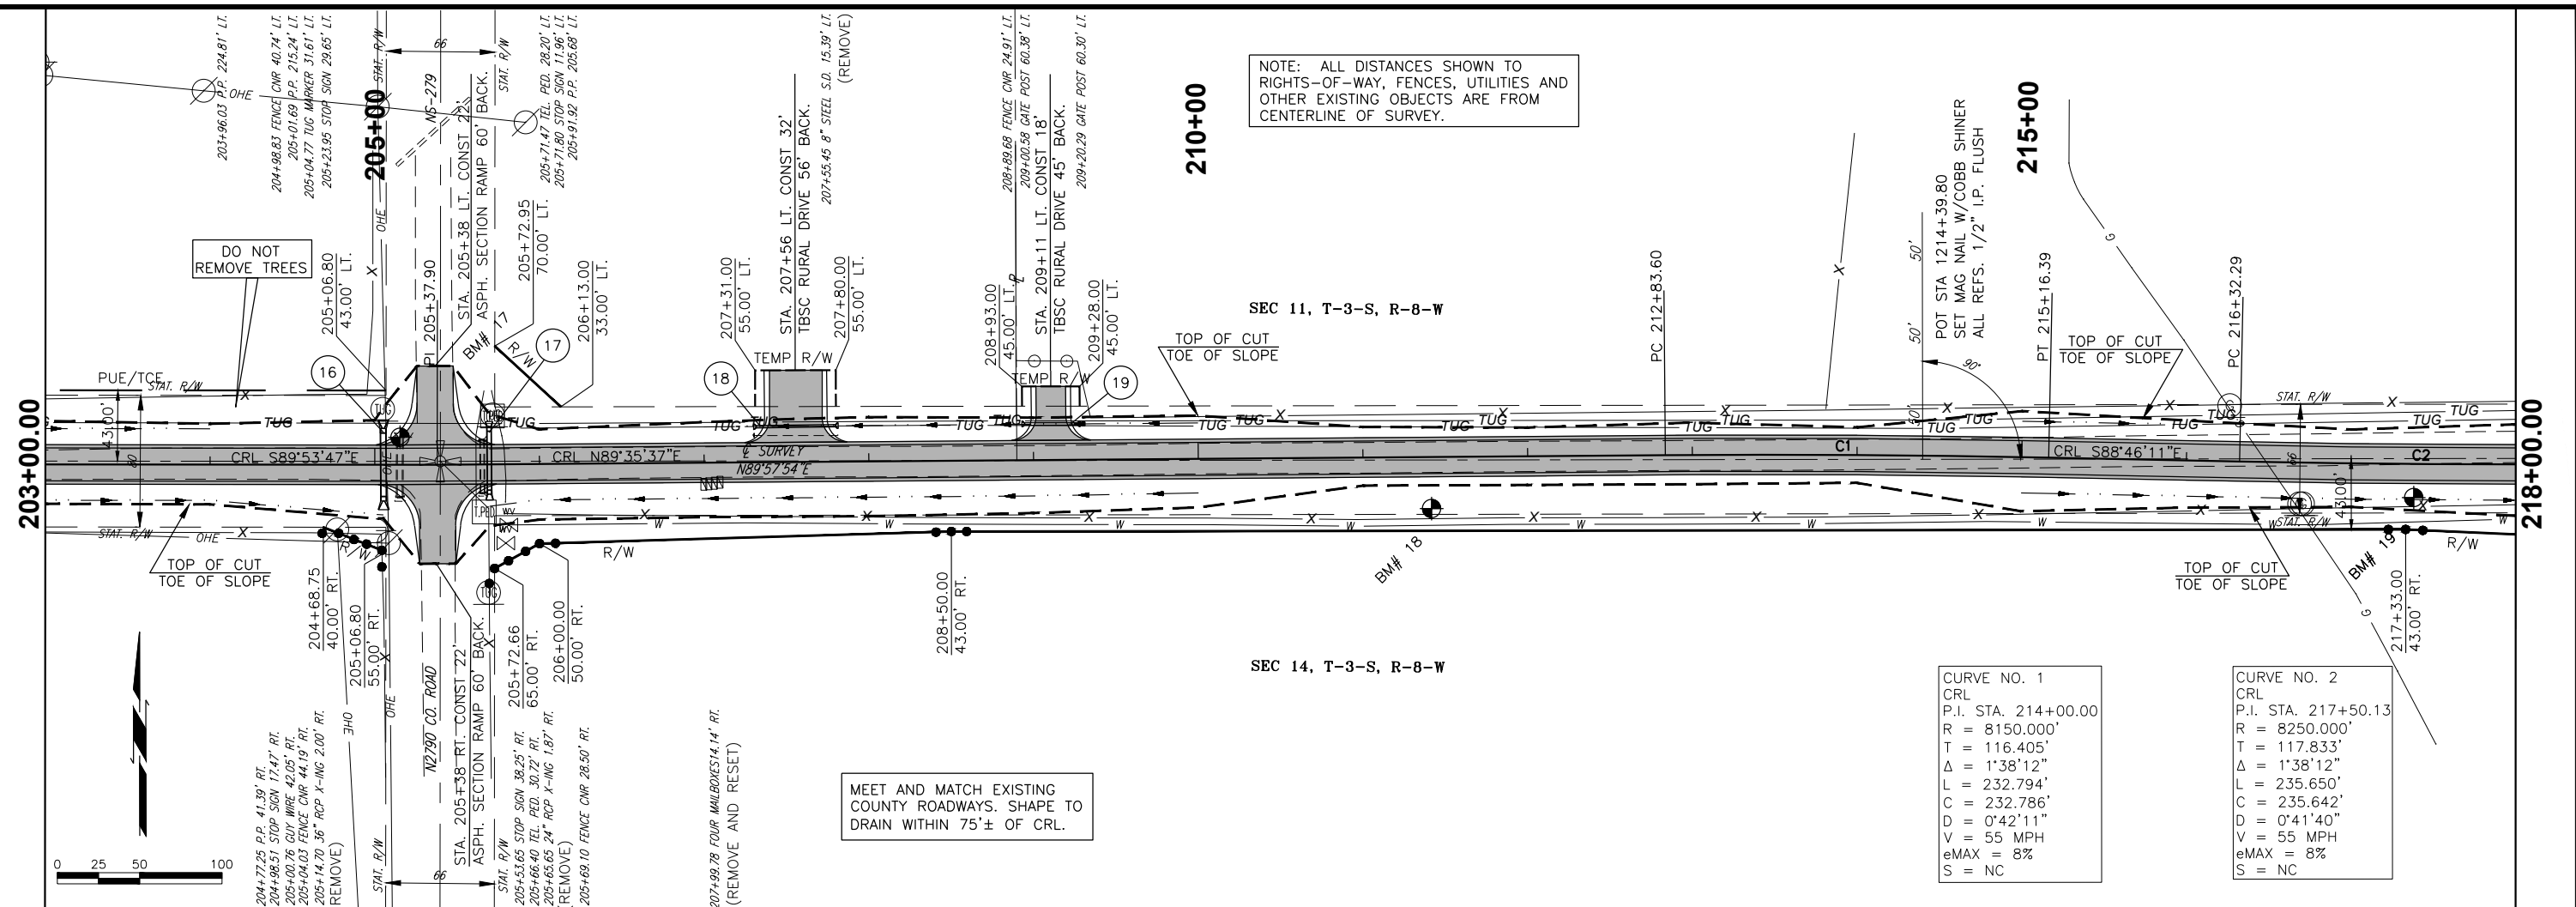

CURVE NO.	CRL
1	P.I. STA. 214+00.00 R = 8150.000' T = 116.405' Δ = 1°38'12" L = 232.794' C = 232.786' D = 0°42'11" V = 55 MPH eMAX = 8% S = NC
2	P.I. STA. 217+50.13 R = 8250.000' T = 117.833' Δ = 1°38'12" L = 235.650' C = 235.642' D = 0°41'40" V = 55 MPH eMAX = 8% S = NC

