
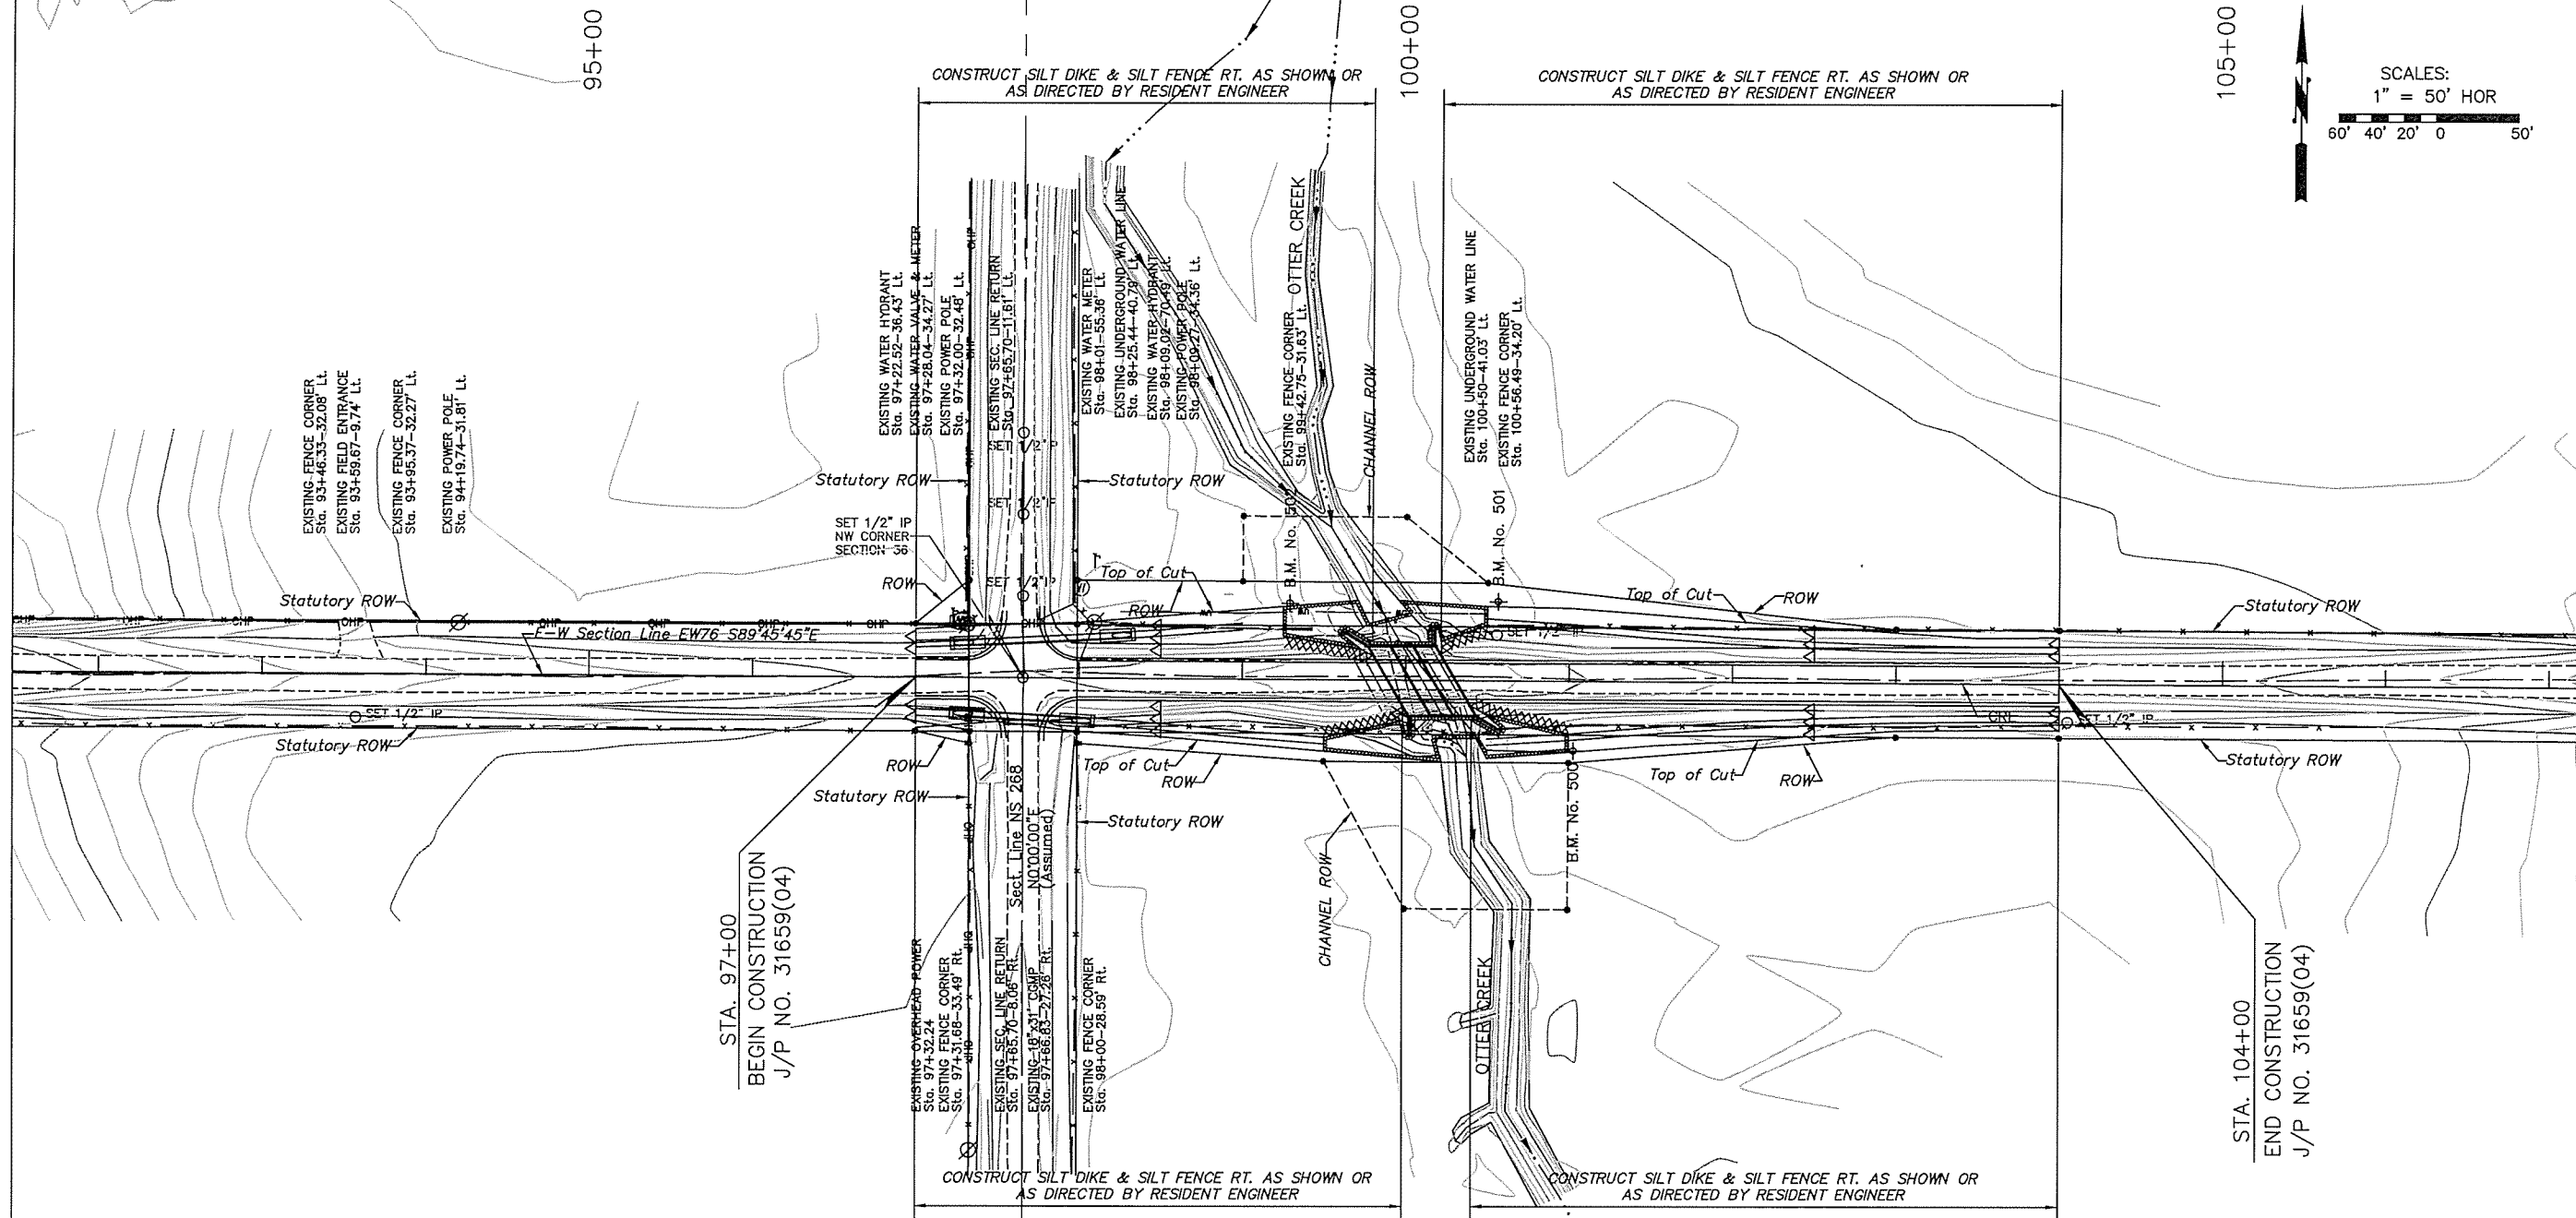


SECTION 26, T17N, R10W

SECTION 25, T17N, R10W

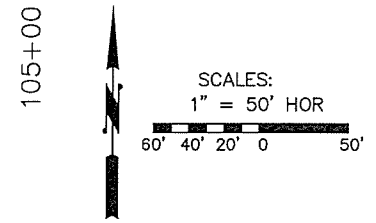

LEGEND	
TEMPORARY SILT DIKE	▲▲▲▲▲
TEMPORARY SILT FENCE	XXXXXX

SECTION 35, T17N, R10W

SECTION 36, T17N, R10W

BLAINE COUNTY		OTTER CREEK	
Design	J.S.N. 09/15	EROSION CONTROL PLAN STATE/JOB No. 31659(04) Sheet No. 4	
Drawn	J.R.J. 12/15		
Checked	M.W.G. 04/16		
Approved	J.S.N. 04/16		
Consultant	CED #7		