


| OKLAHOMA DEPARTMENT OF TRANSPORTATION | | | | | |
|---------------------------------------|-------|---------------|-------------|-----------|--------------|
| FED. ROAD DIST. NO. | STATE | JOB PIECE NO. | FISCAL YEAR | SHEET NO. | TOTAL SHEETS |
| 6 | OKLA. | | | | |
| DESCRIPTION | | REVISIONS | DATE | | |

SEC. 08
T16N R12E

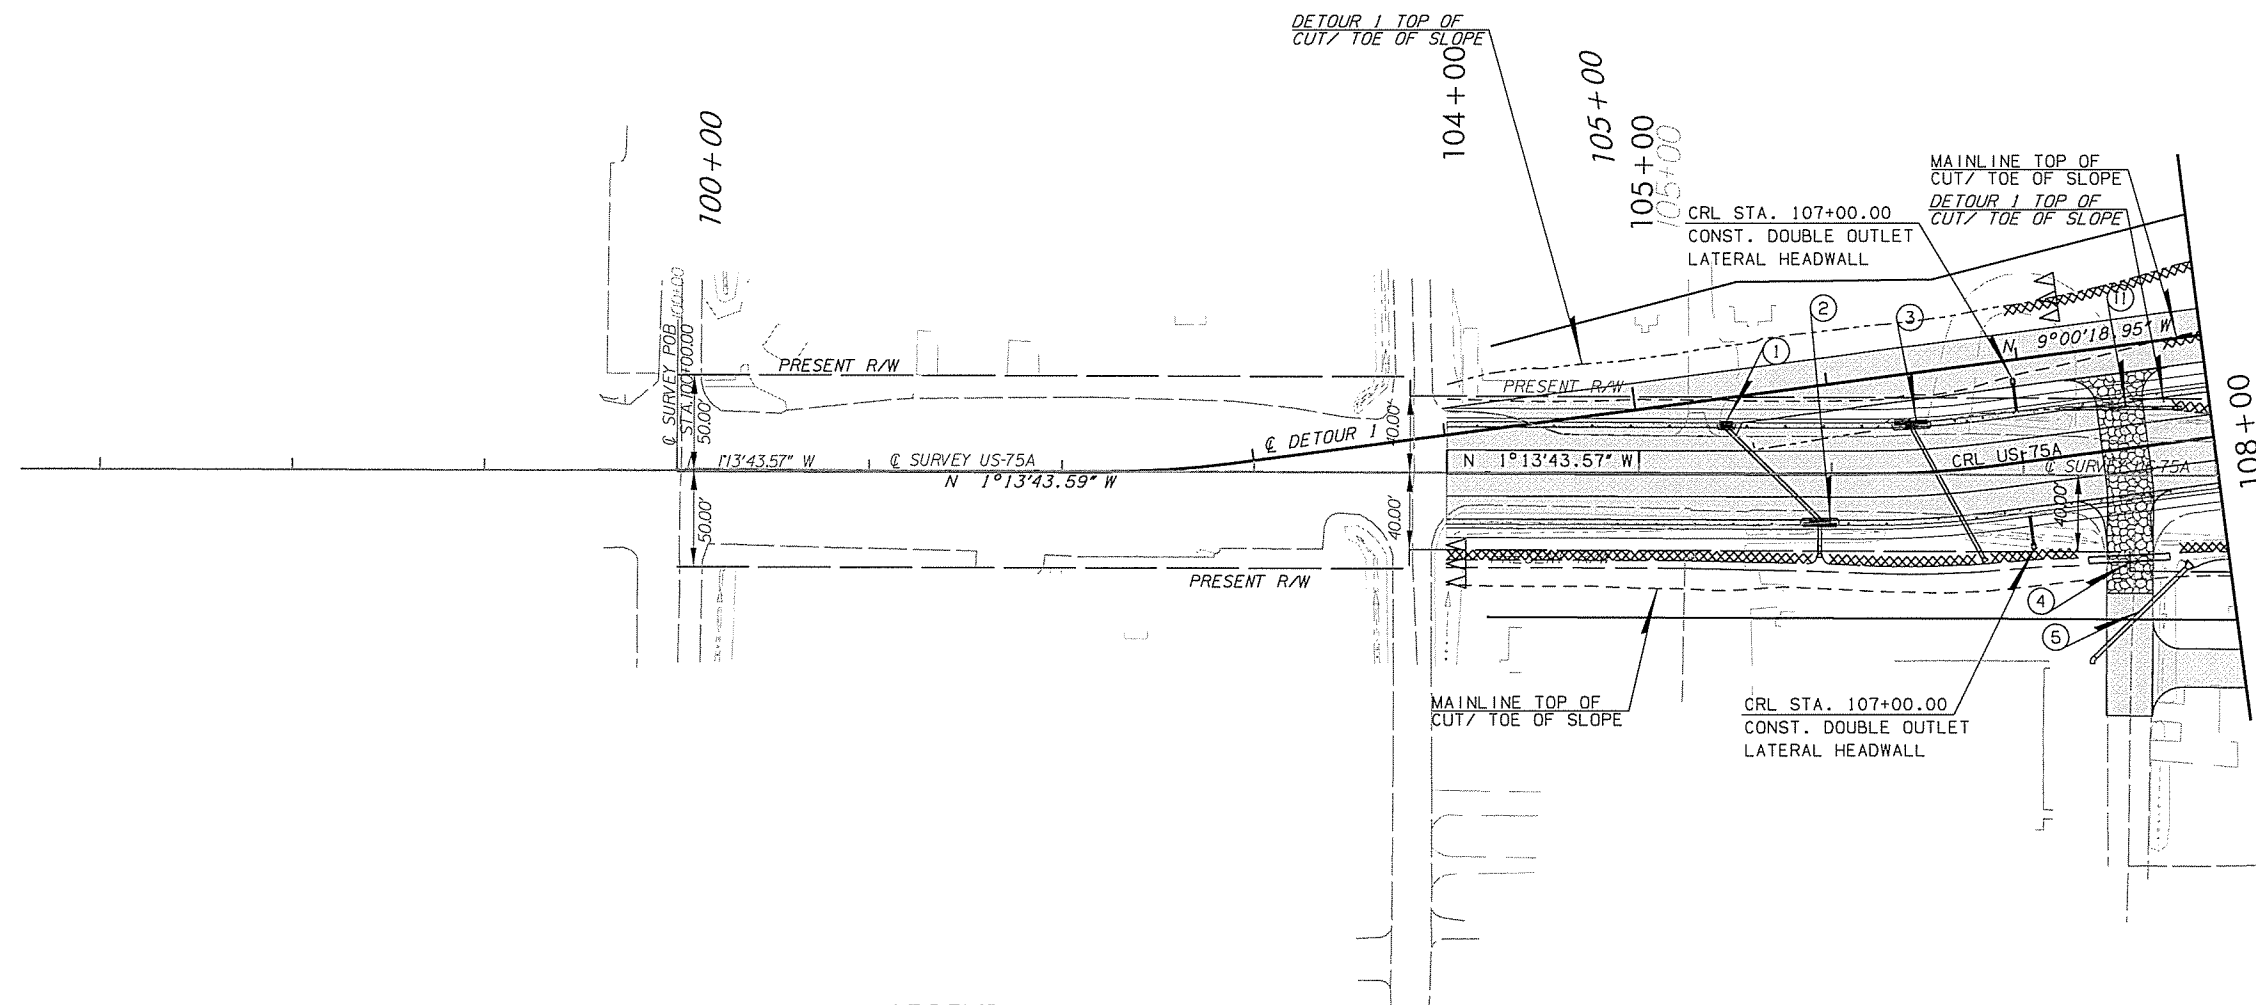

LEGEND

| | |
|------|-----------------|
| △△△ | - SILT DIKE |
| ×××× | - SILT FENCE |
| === | - SPECIAL DITCH |

SEC. 08
T16N R12E

Y:\Division 8\UP27075(04) Creek\DGN\PROJECT DGNs\27075(04) Erosion Control 01.dgn

05-03-16

| | | |
|----------|----------|--|
| DESIGN | SCM | OKLAHOMA DEPARTMENT OF TRANSPORTATION ROADWAY DESIGN DIVISION EROSION CONTROL DETAIL STATE JOB NO. <u>27075(04)</u> SHEET NO. <u>15</u> CREEK COUNTY US-75A |
| DRAWN | SCM | |
| CHECKED | | |
| APPROVED | | |
| SQUAD | HAMILTON | |